



5/28/21

PROJECT REFERENCE NO. 1-5883	SHEET NO. 124
ROADWAY DESIGN ENGINEER SUSAN C. LANCASTER SEAL 027373 5/11/2021	HYDRAULICS ENGINEER JOSHUA G. DIXON SEAL 2697 5/11/2021
DOCUMENT NOT CONSIDERED FINAL UNLESS ALL SIGNATURES COMPLETED	
Michael Baker Engineering, Inc. 8000 Regency Pkwy Suite 600 Cary, NC 27519 NC License: E-11084	SUNGATE DESIGN GROUP, P.A. 605 JONES FRANKLIN ROAD RALEIGH, NORTH CAROLINA 27605 NC CCA No. C-2980

# -SR16-

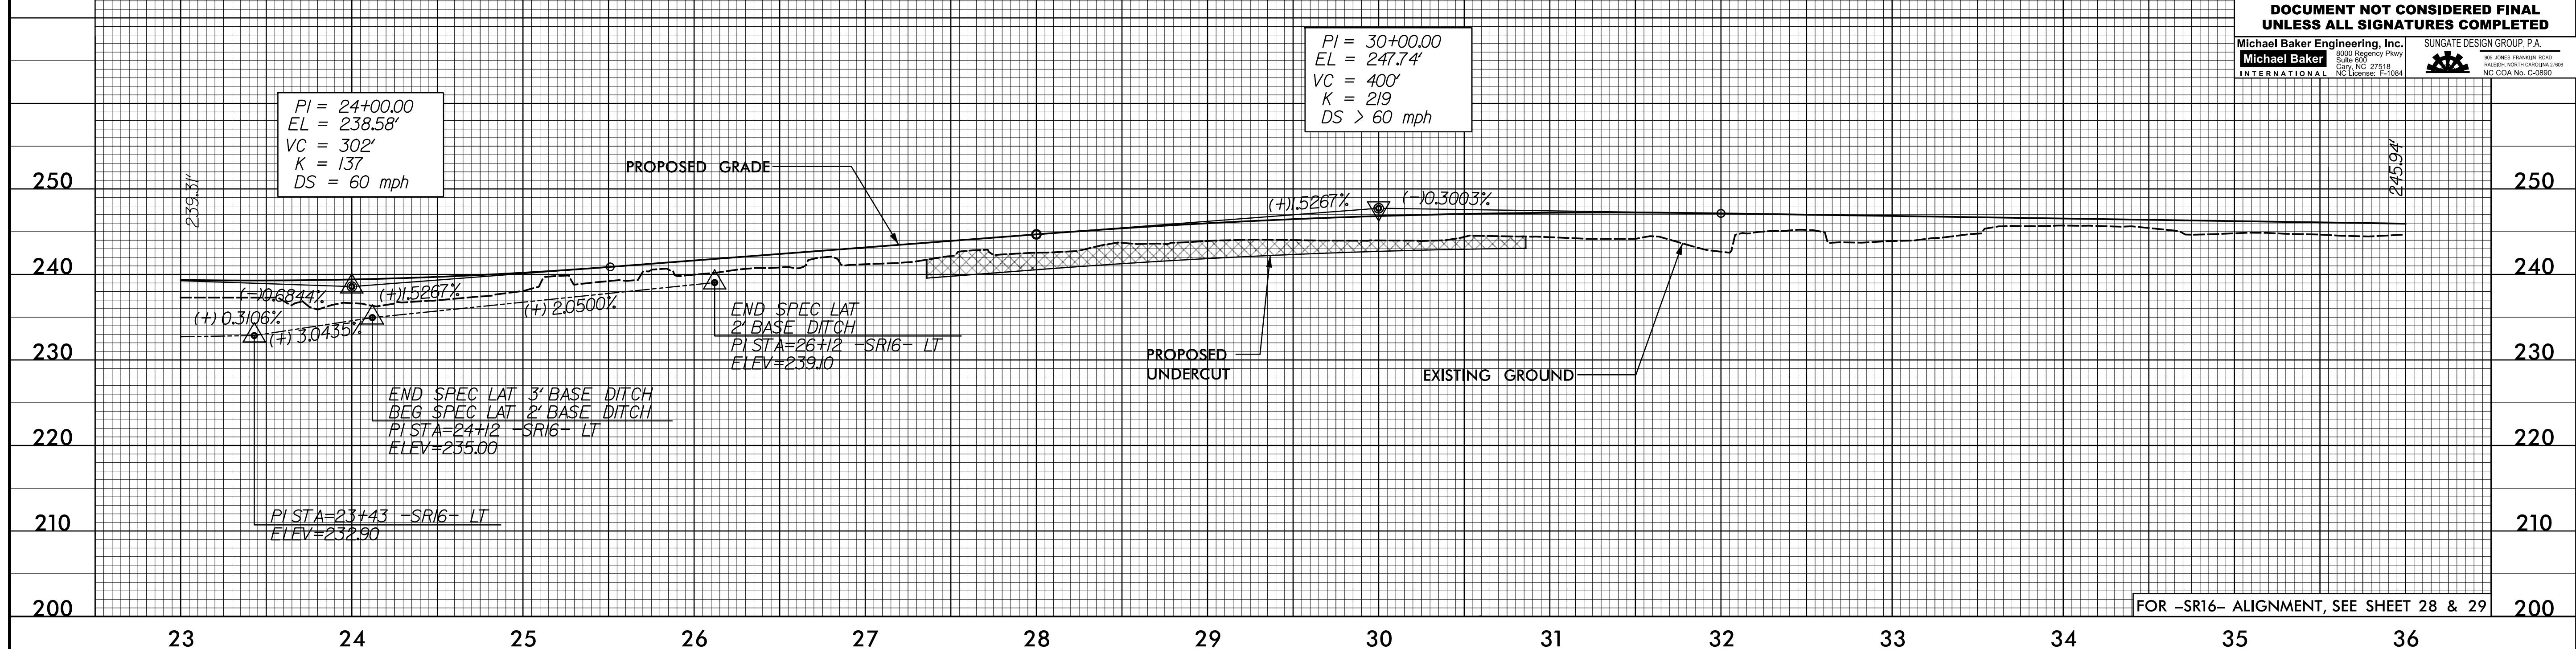

# -SR16-

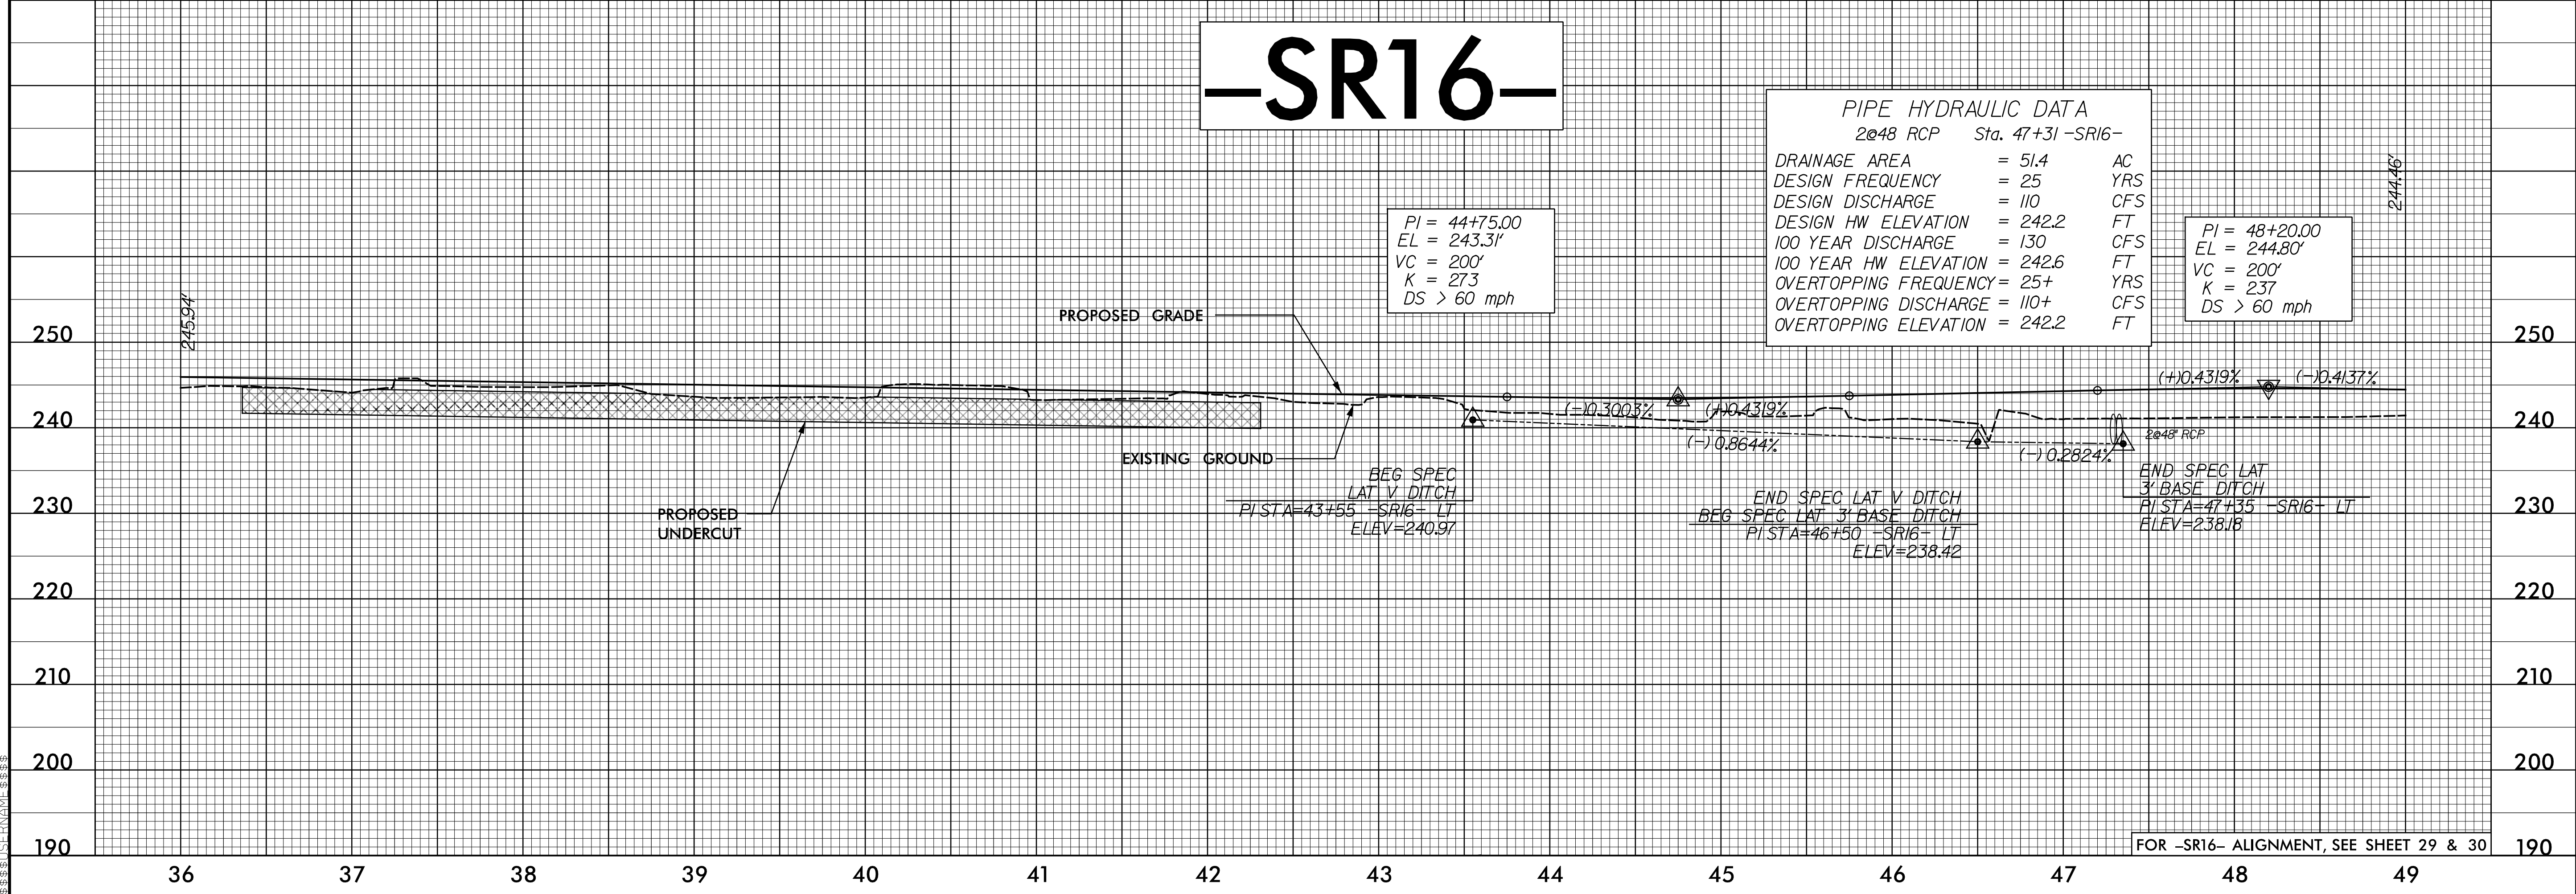

12-MAR-2021 09:08 P:\Projects\1-5883\Drawings\1-5883-SR16-Sheets\_SRD.dgn

FOR -SR16- ALIGNMENT, SEE SHEET 28 & 29

FOR -SR16- ALIGNMENT, SEE SHEET 29 & 30