



5/28/21

PROJECT REFERENCE NO. 1-5883	SHEET NO. 129
ROADWAY DESIGN ENGINEER SUNGATE DESIGN GROUP, P.A. SEAL 027373 SUSAN C. LANCASTER 5/11/2021	HYDRAULICS ENGINEER SUNGATE DESIGN GROUP, P.A. SEAL 2697 JOSHUA G. DIXON 5/11/2021
DOCUMENT NOT CONSIDERED FINAL UNLESS ALL SIGNATURES COMPLETED	
Michael Baker Engineering, Inc. 8000 Regency Pkwy Suite 600 Cary, NC 27519 NC License: E-11084	SUNGATE DESIGN GROUP, P.A. 105 JONES FRANKLIN ROAD RALEIGH, NORTH CAROLINA 27601 NC CCA No. C-2980

# -DR2-

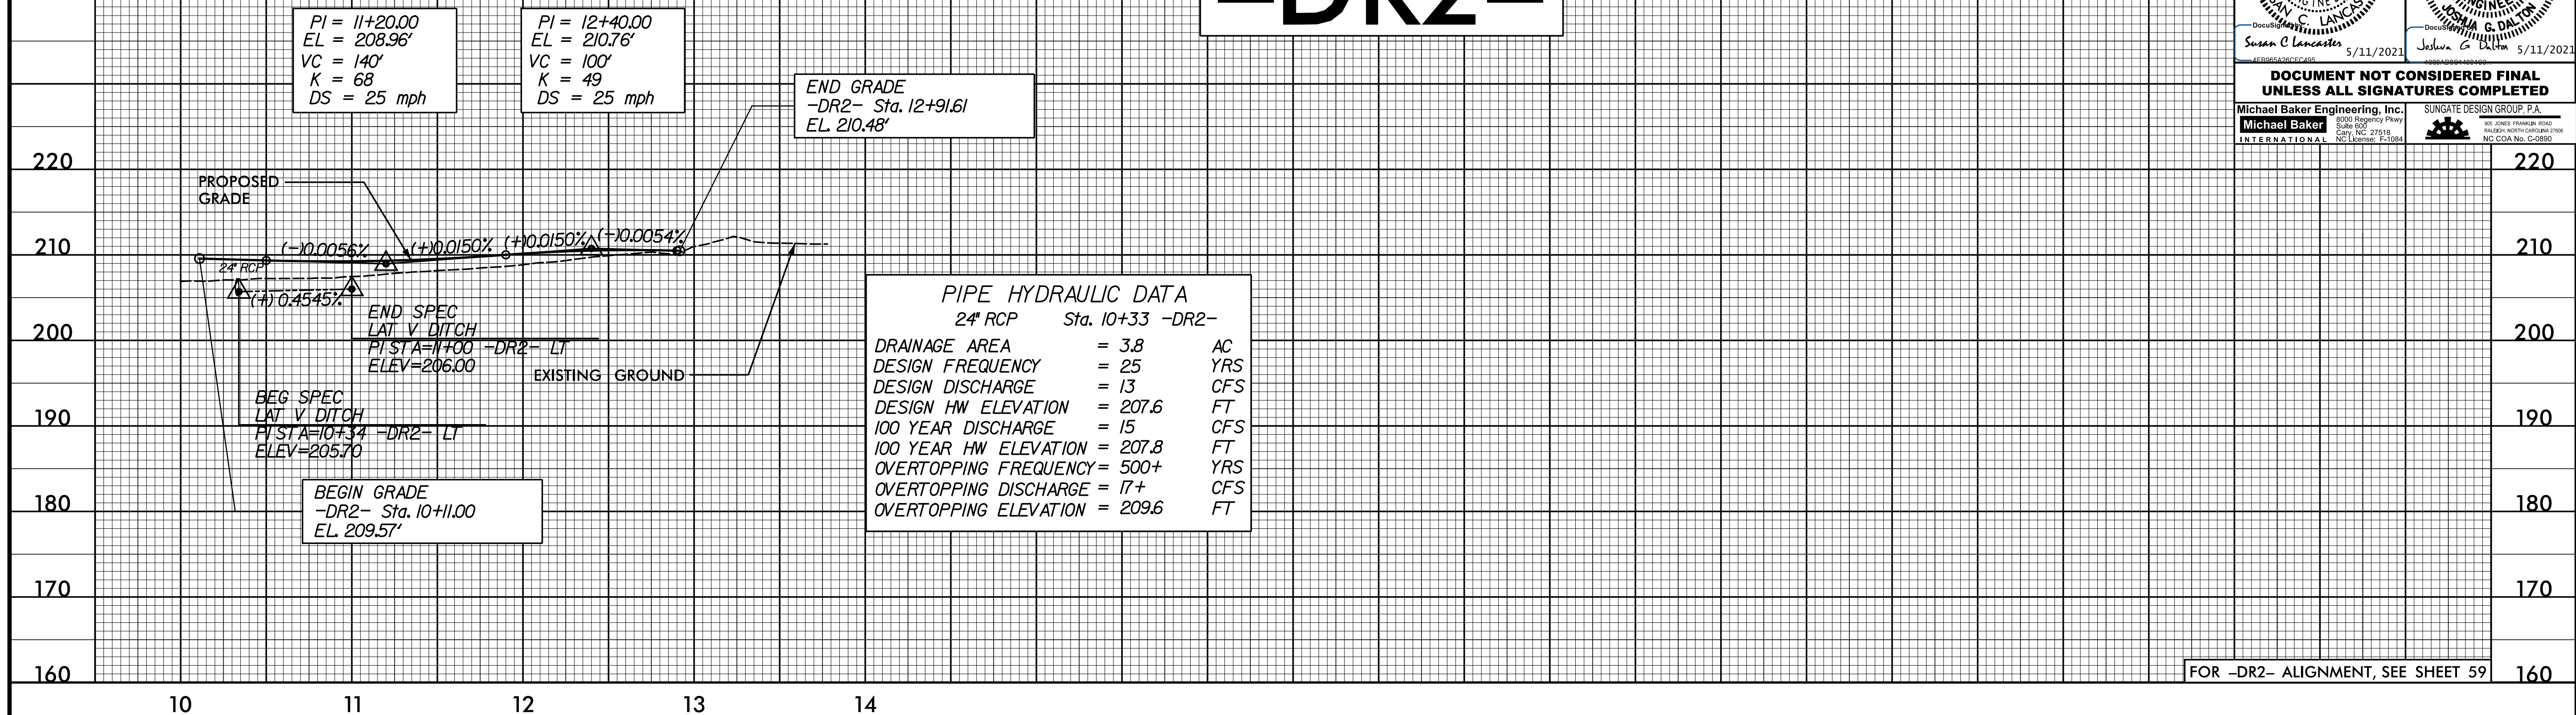

# -DR3-

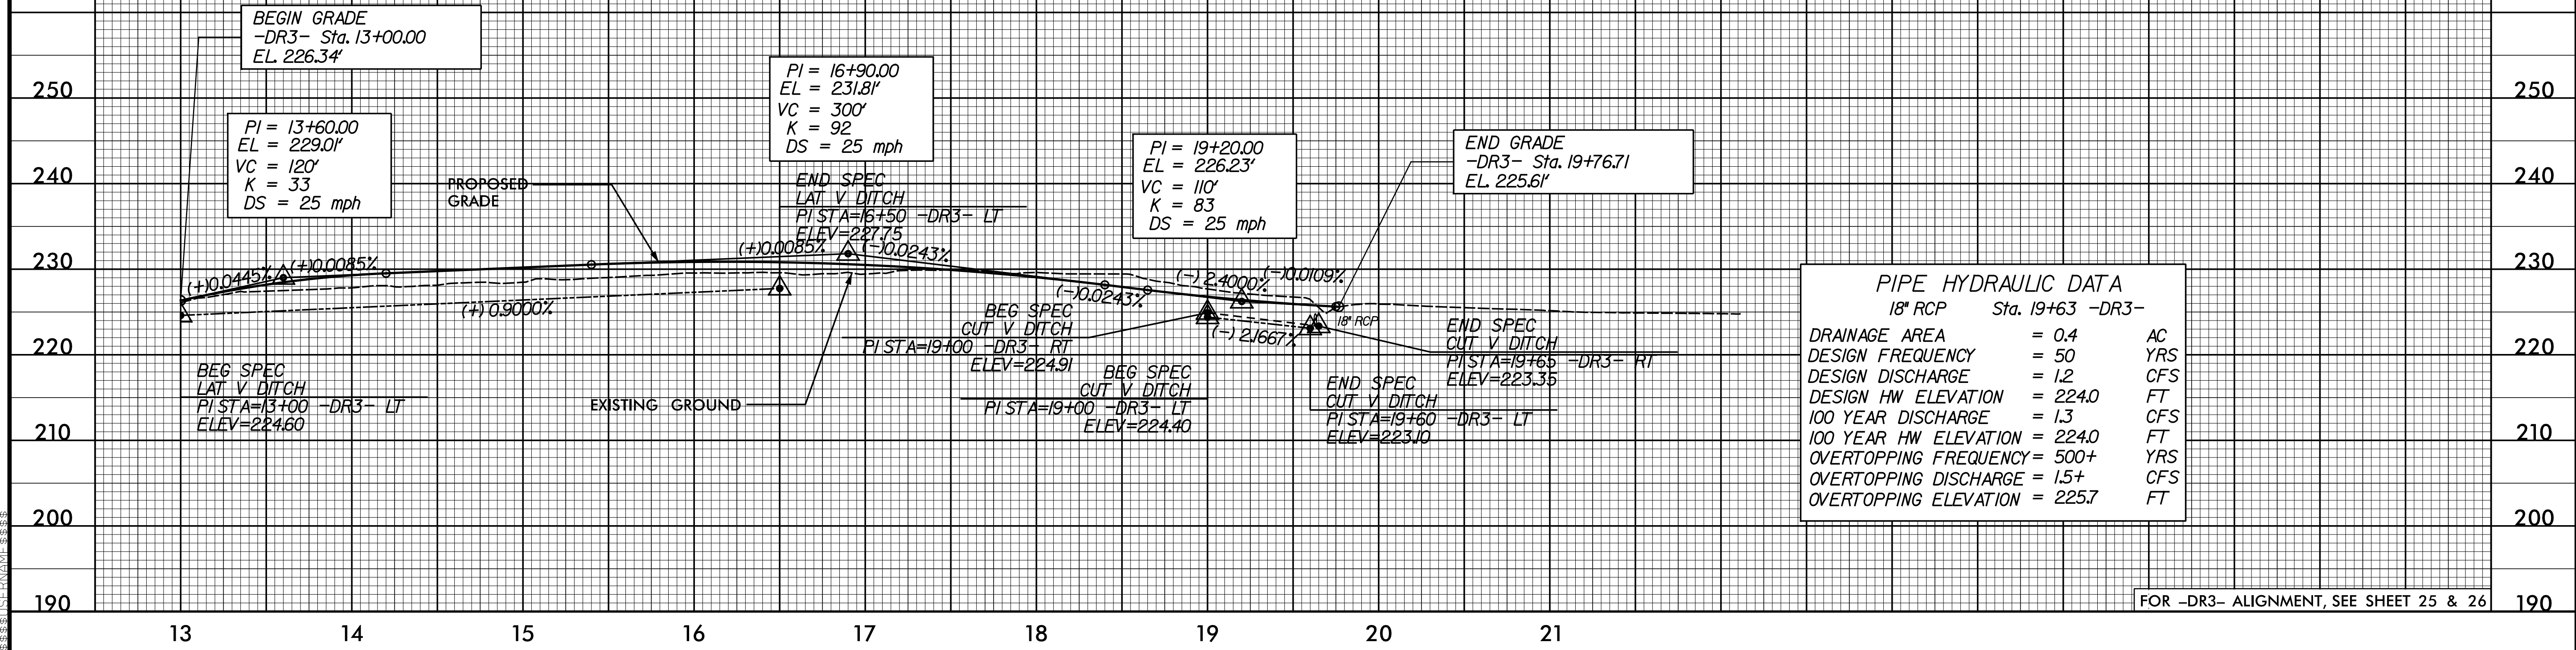

12-MAR-2021 09:10 AM  
L:\Projects\1-5883\DR3-Profile\3\_Sheets\_SR.dgn  
SUSAN C. LANCASTER