



5/28/21

-DR3A-

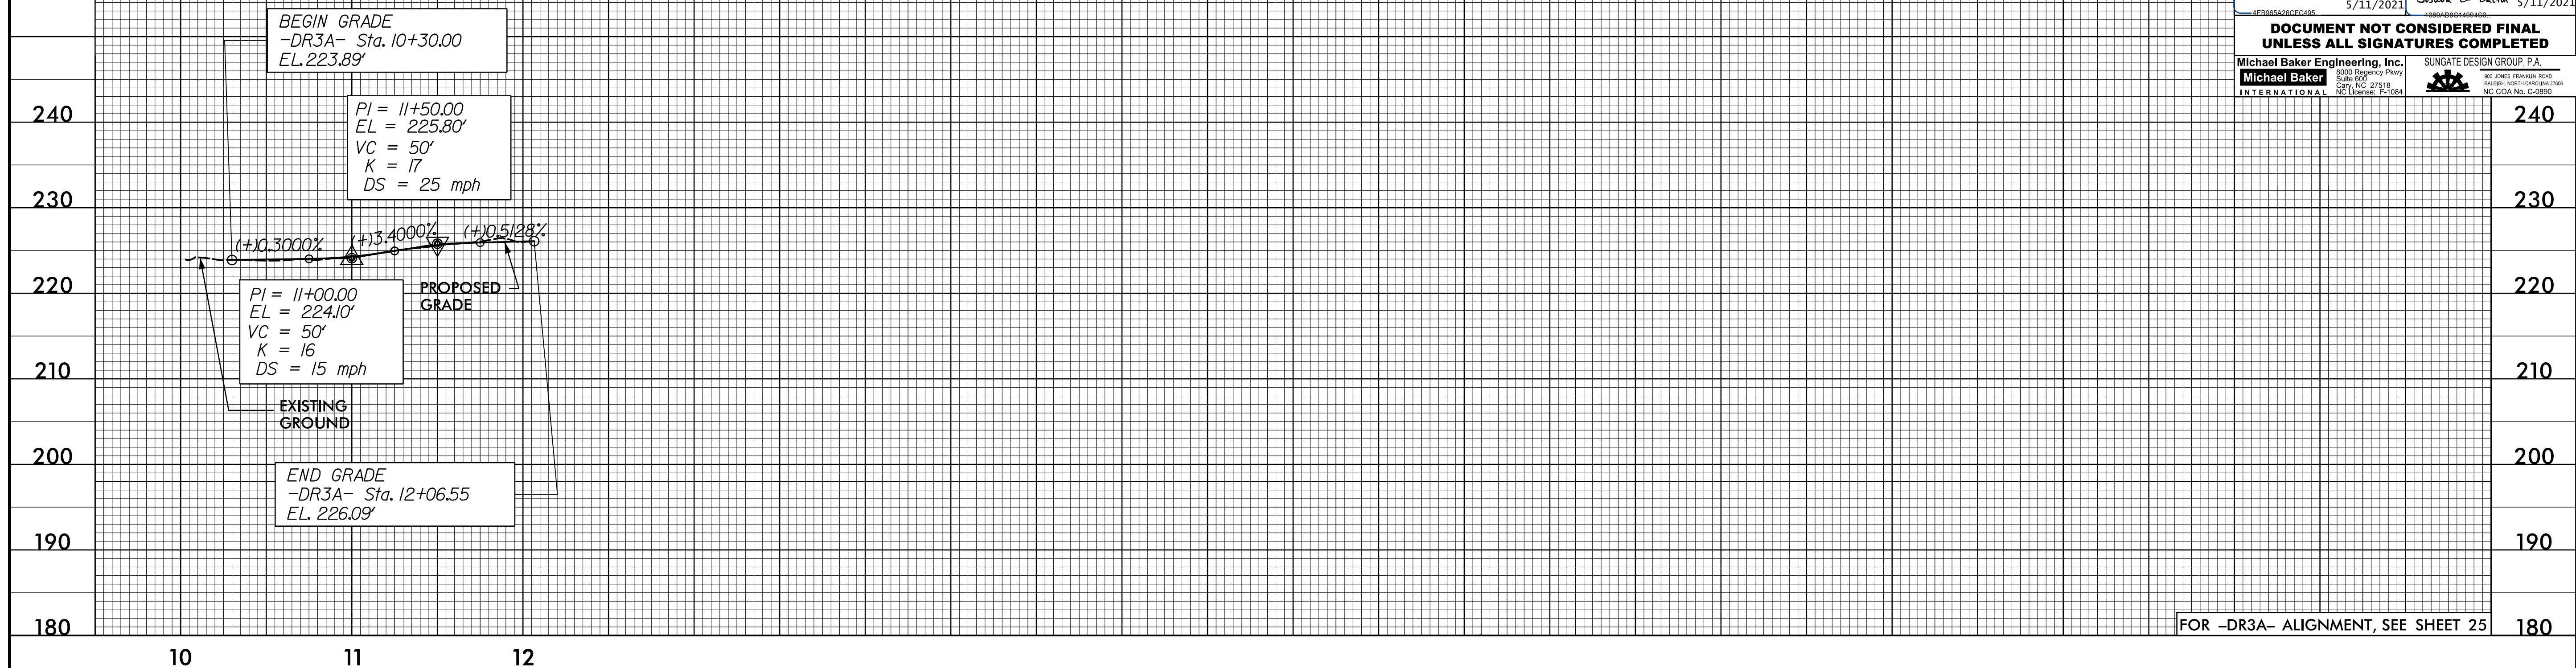

| | |
|---|---|
| PROJECT REFERENCE NO. 1-5883 | SHEET NO. 130 |
| ROADWAY DESIGN ENGINEER SUSAN C. LANCASTER SEAL 027373 5/11/2021 | HYDRAULICS ENGINEER JOSHUA G. DIXON SEAL 26971 5/11/2021 |
| DOCUMENT NOT CONSIDERED FINAL UNLESS ALL SIGNATURES COMPLETED | |
| Michael Baker Engineering, Inc. 8000 Regency Parkway Suite 600 Cary, NC 27519 NC CCA No. C-2890 | SUNGATE DESIGN GROUP, P.A. 605 JONES FRANKLIN ROAD RALEIGH, NORTH CAROLINA 27609 NC CCA No. C-2890 |

-DR4-

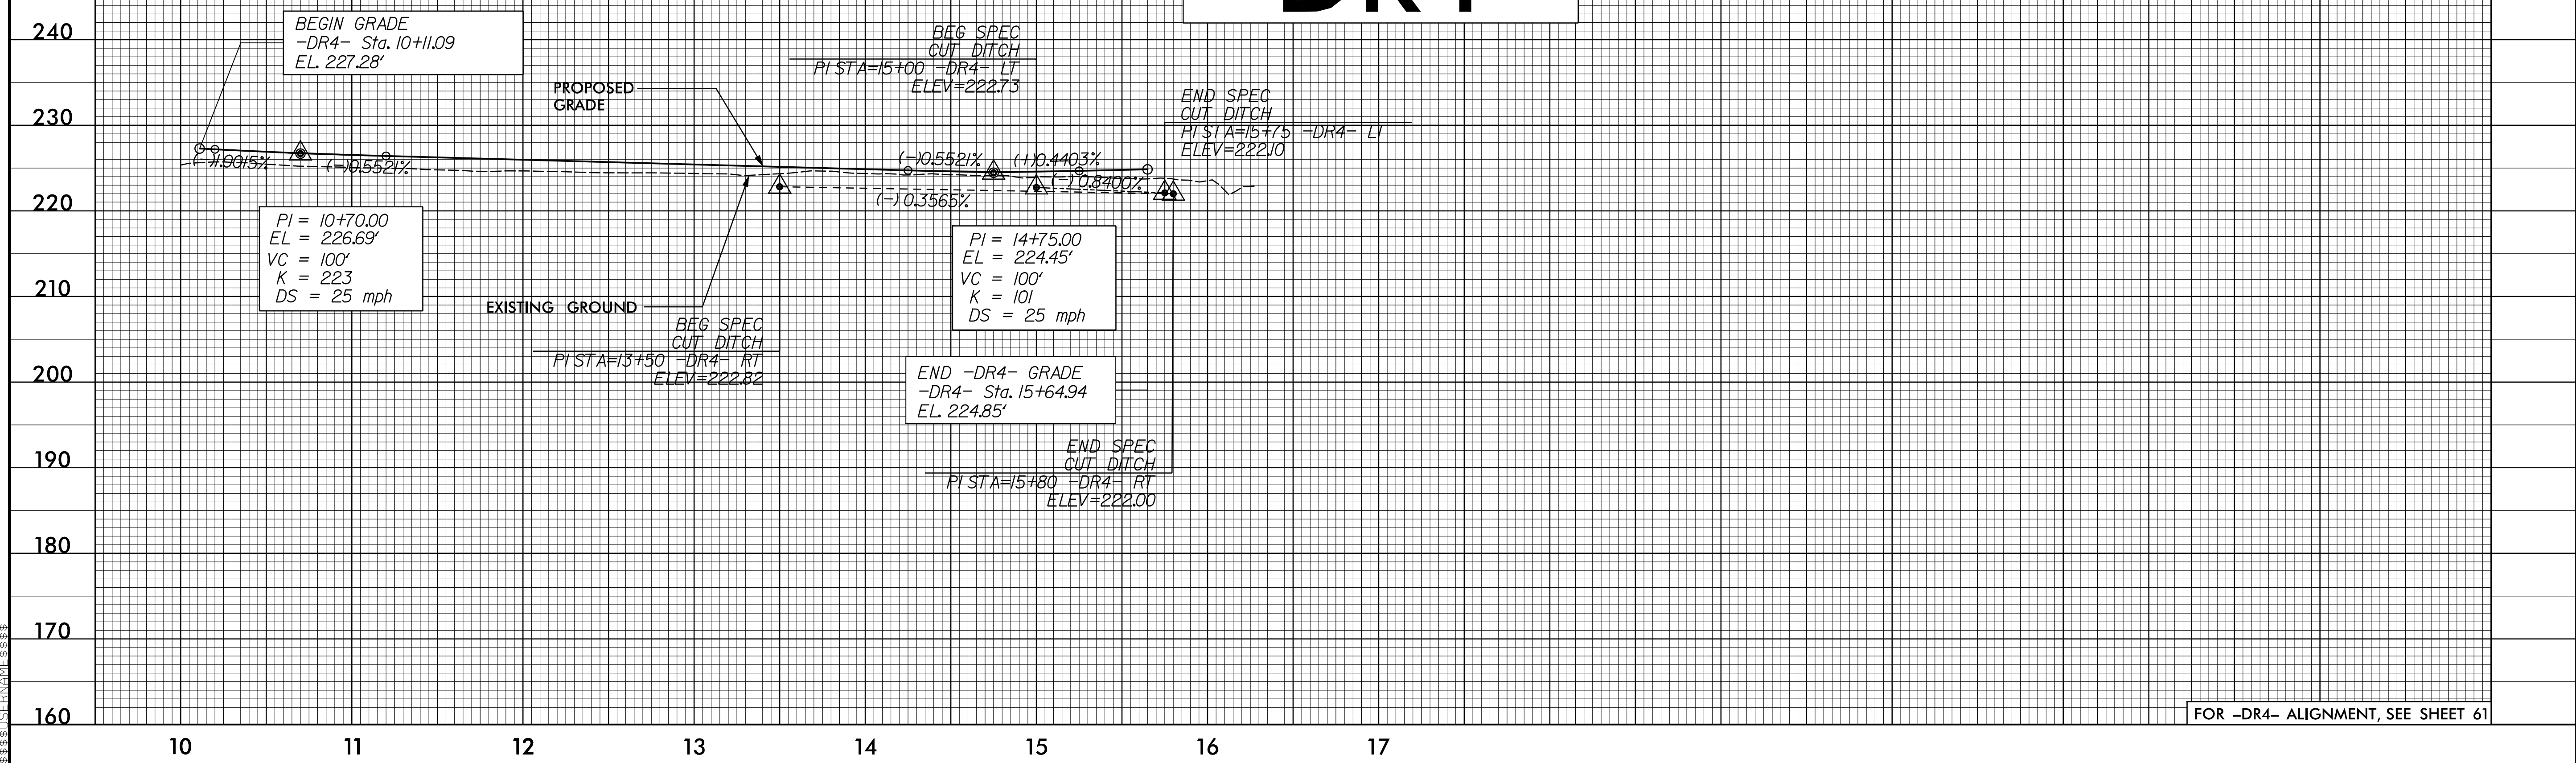

12-MAR-2021 09:10 AM
K:\Projects\2021\03\09\1-5883\DR4\DR4-RT-Sheets_S.R.dgn