

PROJECT REFERENCE NO. 1-5986B	SHEET NO. 131
ROADWAY DESIGN ENGINEER SUSAN C LANCASTER SEAL 027373 SUSAN C LANCASTER	HYDRAULICS ENGINEER JOSHUA G DIXON PROFESSIONAL SEAL 26971 JOSHUA G DIXON
5/11/2021	5/11/2021


**DOCUMENT NOT CONSIDERED FINAL UNLESS ALL SIGNATURES COMPLETED**

Michael Baker Engineering, Inc.  
8000 Regency Park  
Suite 600  
Cary, NC 27518  
NC License: E-1084


SUNGATE DESIGN GROUP, P.A.  
100 JONES FRANKLIN ROAD  
RALEIGH, NORTH CAROLINA 27609  
NC CDR No. C-2850

5/28/21

# -Y18-

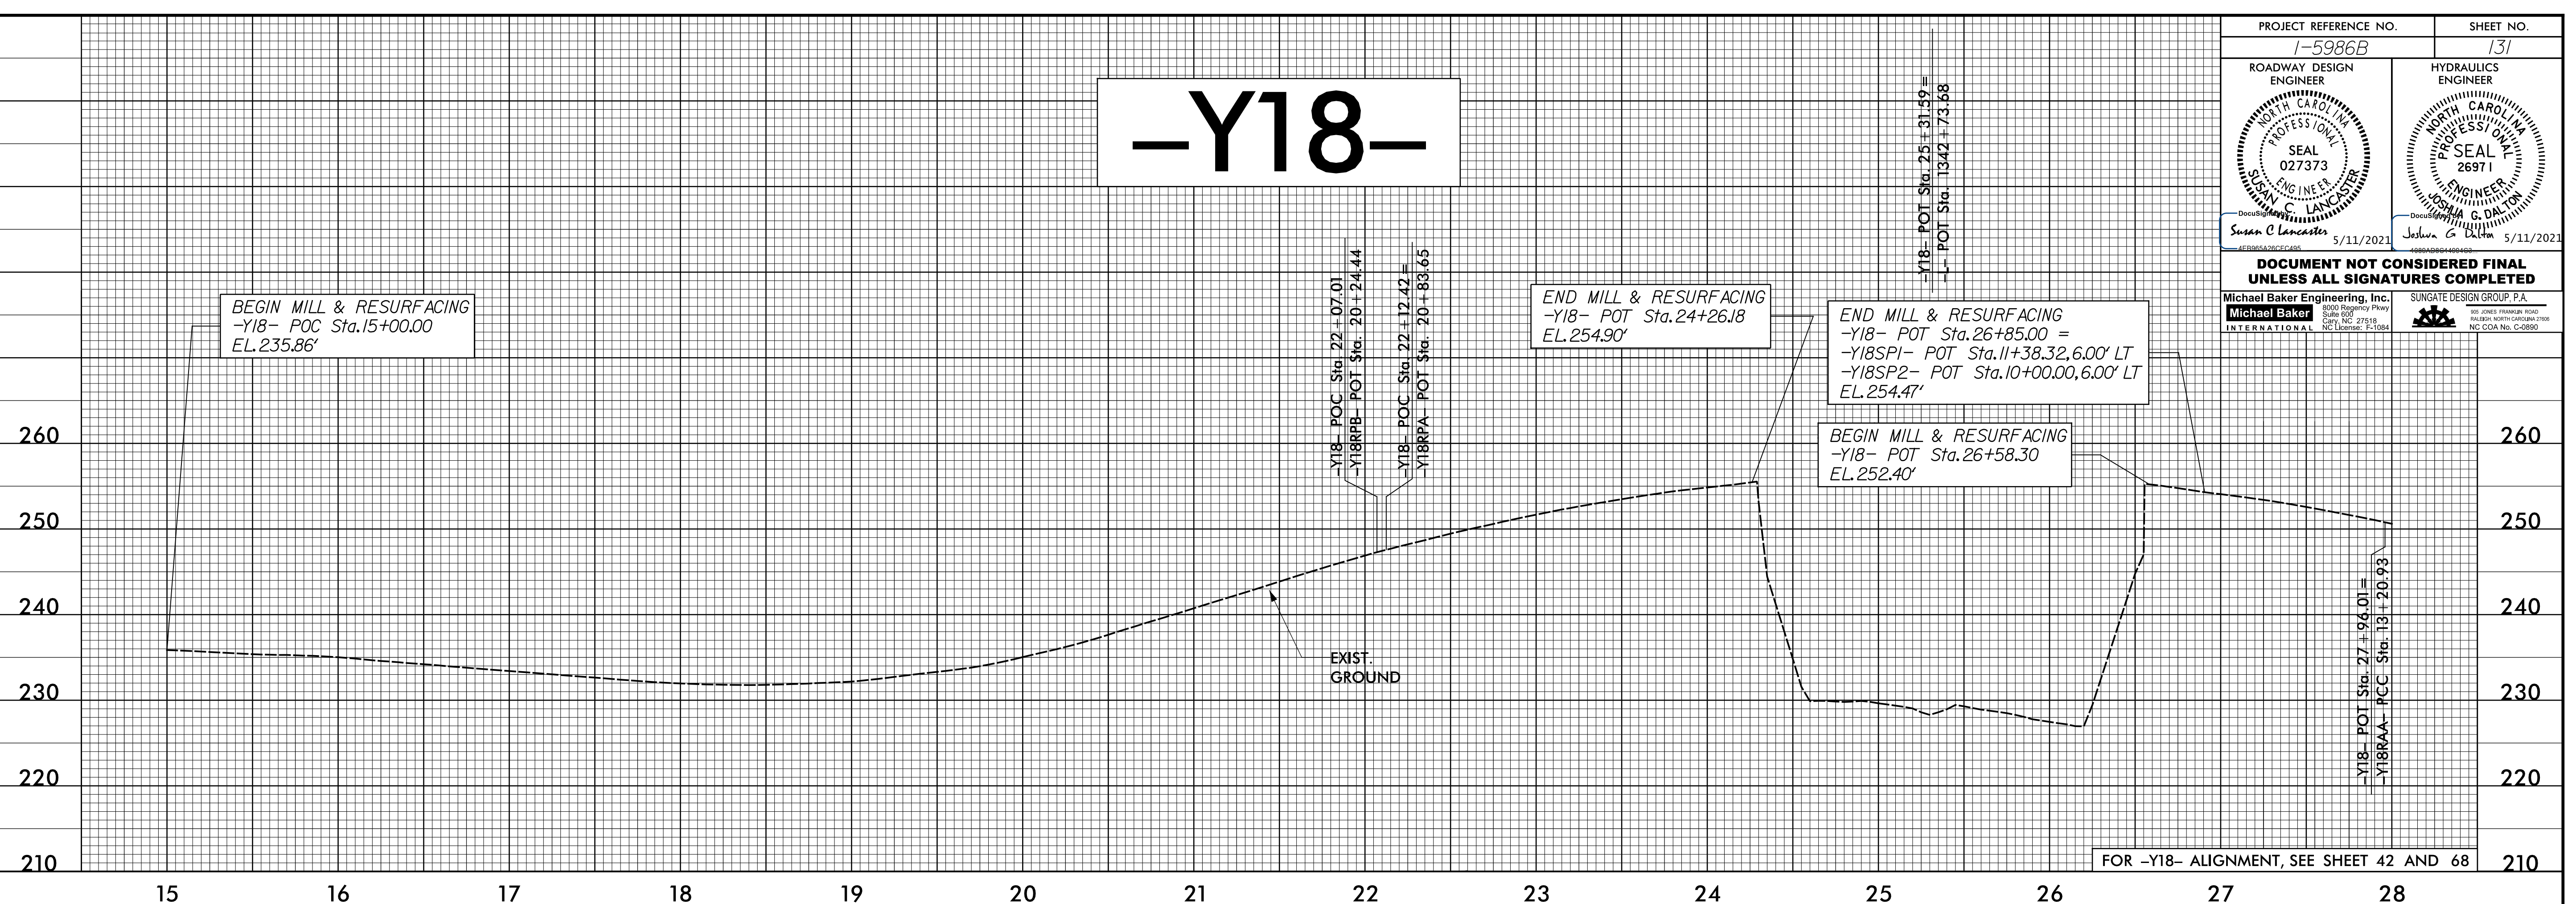

# -Y18-

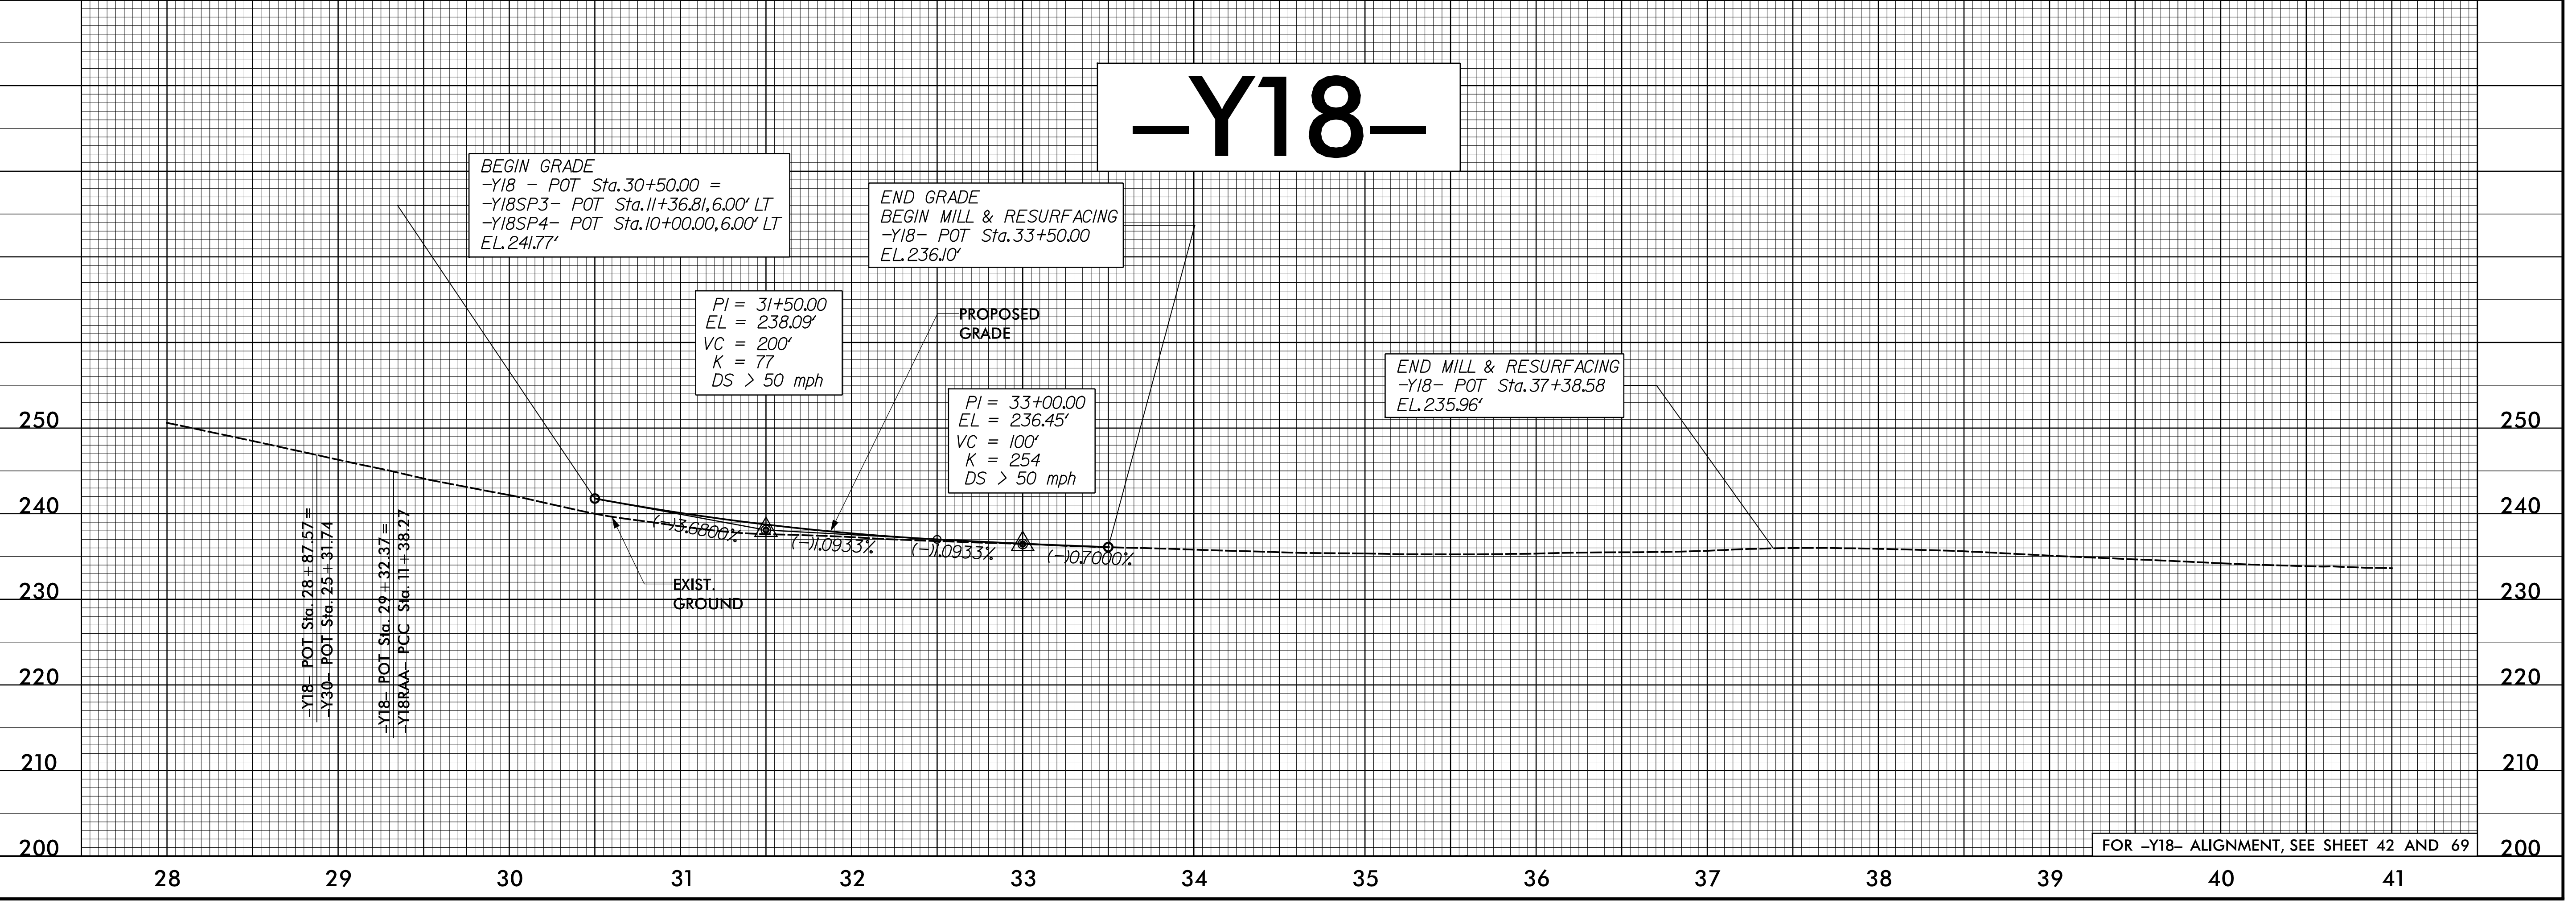

12-MAR-2021 09:28 V:\5986B\_Rdy.pfl\_4\_Sheets\_Y.dgn