


5/28/2021

PROJECT REFERENCE NO. 1-5986B	SHEET NO. 134
ROADWAY DESIGN ENGINEER SUSAN C LANCASTER SEAL 027373 SUSAN C LANCASTER	HYDRAULICS ENGINEER JOSHUA G DIXON PROFESSIONAL SEAL 26971 JOSHUA G DIXON
DOCUMENT NOT CONSIDERED FINAL UNLESS ALL SIGNATURES COMPLETED	
Michael Baker Engineering, Inc. 8000 Regency Park Suite 600 Cary, NC 27518 NC License: F-10884	SUNGATE DESIGN GROUP, P.A. 100 JONES FRANKLIN ROAD RALEIGH, NORTH CAROLINA 27609 NC CDR No. C-28980


-Y18RPD-

-Y18RAA-

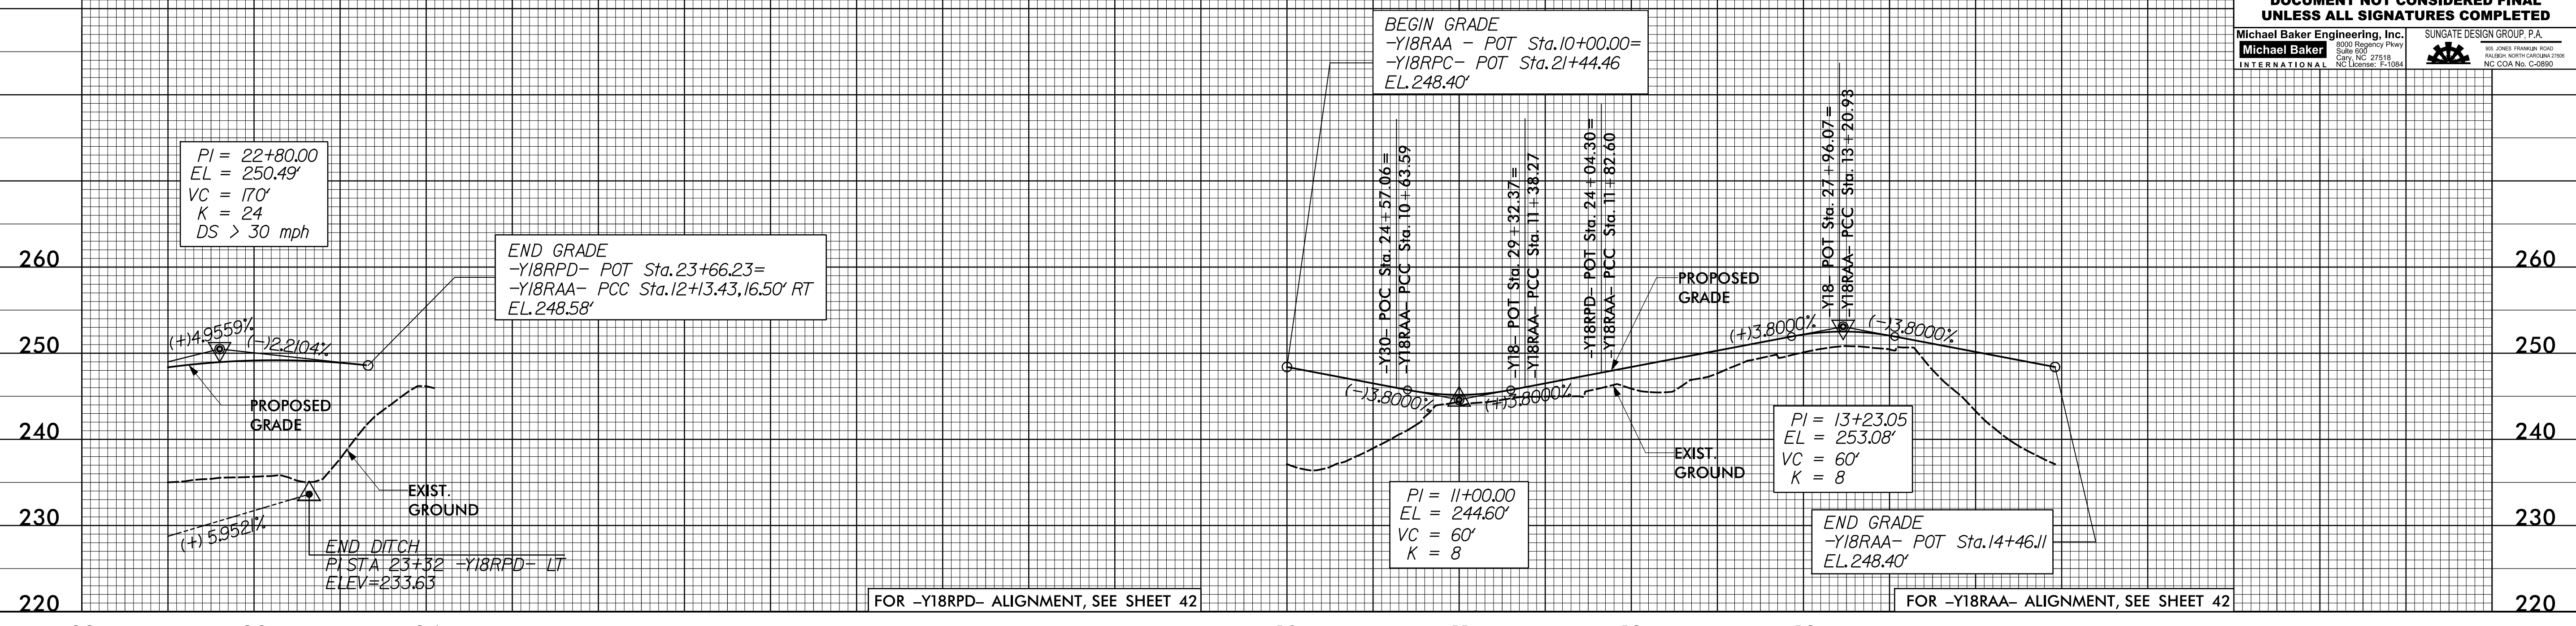

-Y18SP1-

-Y18SP3-

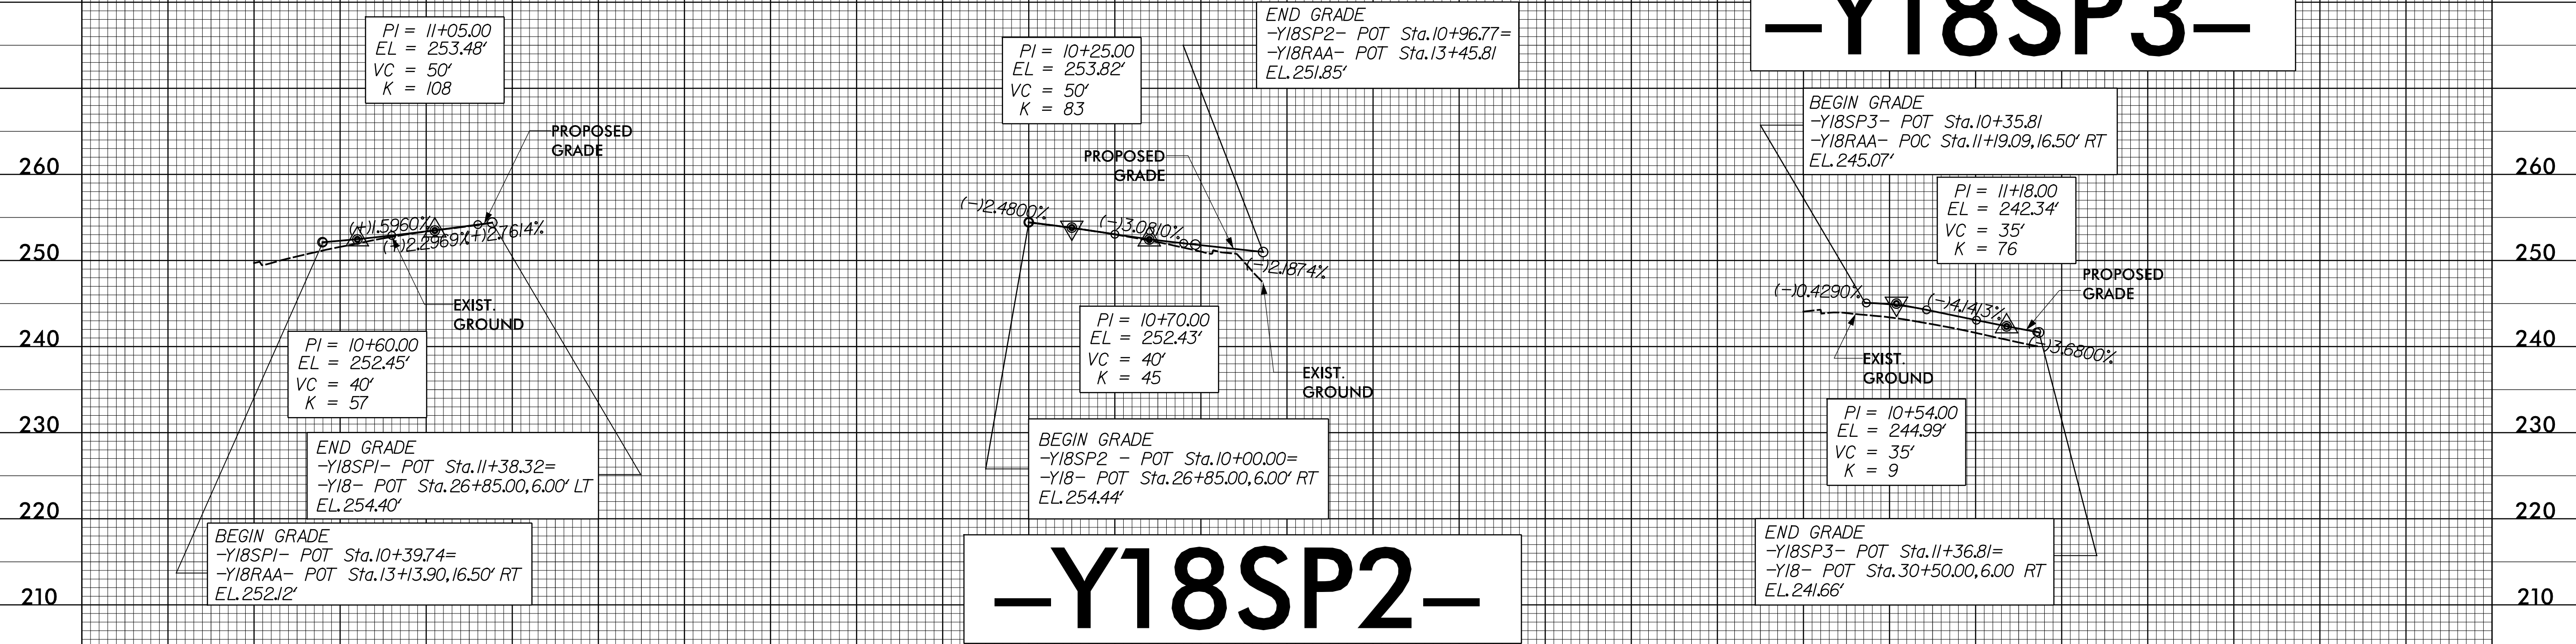

-Y18SP2-

12-MAR-2021 09:28 \\s-5986B-Rdy-pfl-4-Sheets-Y.dgn

FOR -Y18RPD- ALIGNMENT, SEE SHEET 42 FOR -Y18RAA- ALIGNMENT, SEE SHEET 42 FOR -Y18SP1- ALIGNMENT, SEE SHEET 42 FOR -Y18SP2- ALIGNMENT, SEE SHEET 42 FOR -Y18SP3- ALIGNMENT, SEE SHEET 42