



PROJECT REFERENCE NO. 1-5986B	SHEET NO. 135
ROADWAY DESIGN ENGINEER SEAL 027373 SUSAN C. LANCASTER	HYDRAULICS ENGINEER PROFESSIONAL SEAL 26971 JOSHUA G. DIXON
5/11/2021	5/11/2021
DOCUMENT NOT CONSIDERED FINAL UNLESS ALL SIGNATURES COMPLETED	
Michael Baker Engineering, Inc. 8000 Regency Park Suite 600 Cary, NC 27518 NC License: E-10884	SUNGATE DESIGN GROUP, P.A. 100 JONES FRANKLIN ROAD RALEIGH, NORTH CAROLINA 27603 NC License: S-28990

-Y18SP4-

-Y18SP4D-

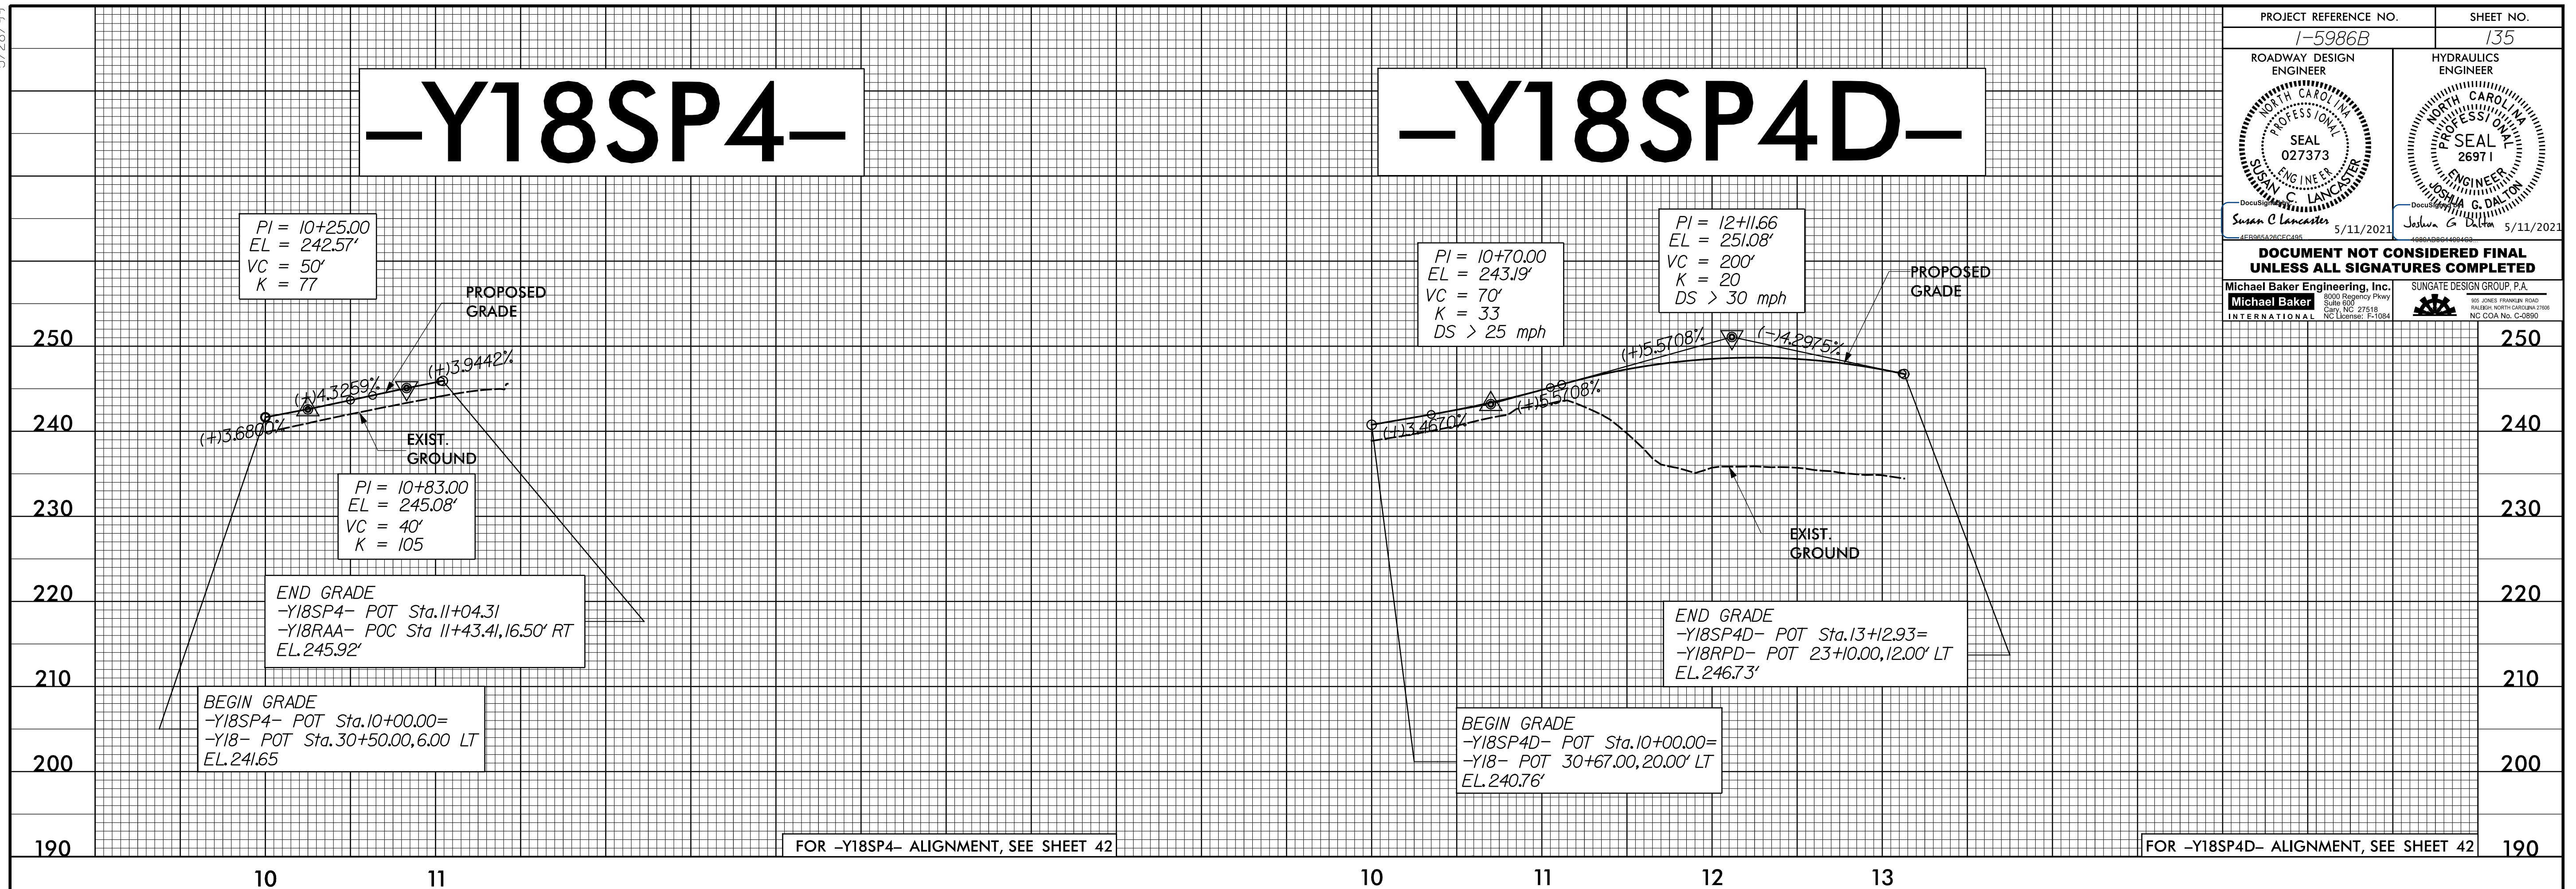

-Y19RPB-

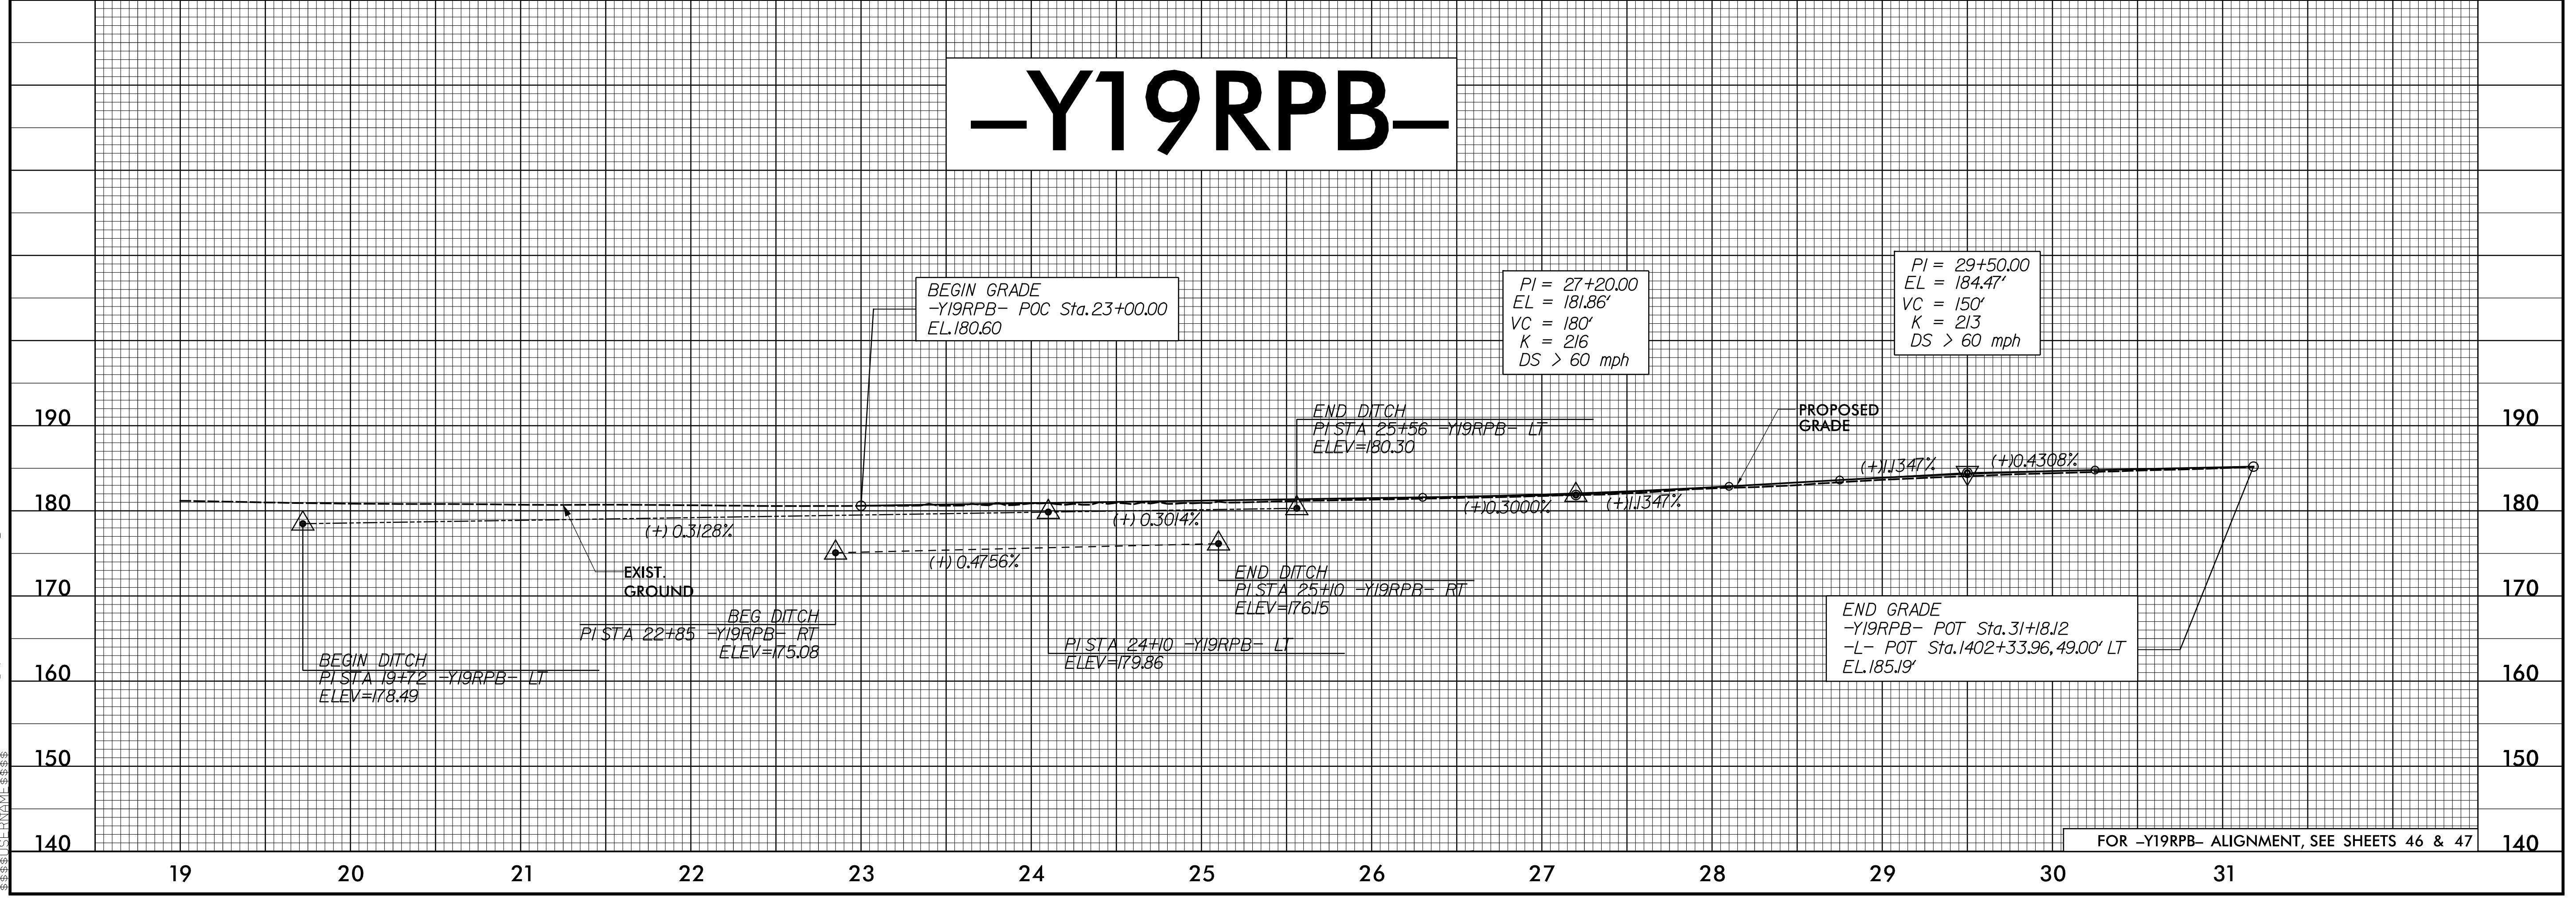

5/28/21
 12-MAR-2021 09:28
 1-5986B-Rdy-pf1-4-Sheets-Y.dgn