



PROJECT REFERENCE NO. 1-5986B	SHEET NO. 136
ROADWAY DESIGN ENGINEER SUSAN C. LANCASTER SEAL 027373 ENGINEER SUSAN C. LANCASTER	HYDRAULICS ENGINEER JOSHUA G. DIXON PROFESSIONAL SEAL 26971 ENGINEER JOSHUA G. DIXON
5/11/2021	5/11/2021
<b>DOCUMENT NOT CONSIDERED FINAL UNLESS ALL SIGNATURES COMPLETED</b>	
Michael Baker Engineering, Inc. 8000 Regency Park Suite 600 Cary, NC 27518 NC License: E-10884	SUNGATE DESIGN GROUP, P.A. 800 JONES FRANKLIN ROAD RALEIGH, NORTH CAROLINA 27608 NC CDA No. C-2890

# -Y19RPCA-

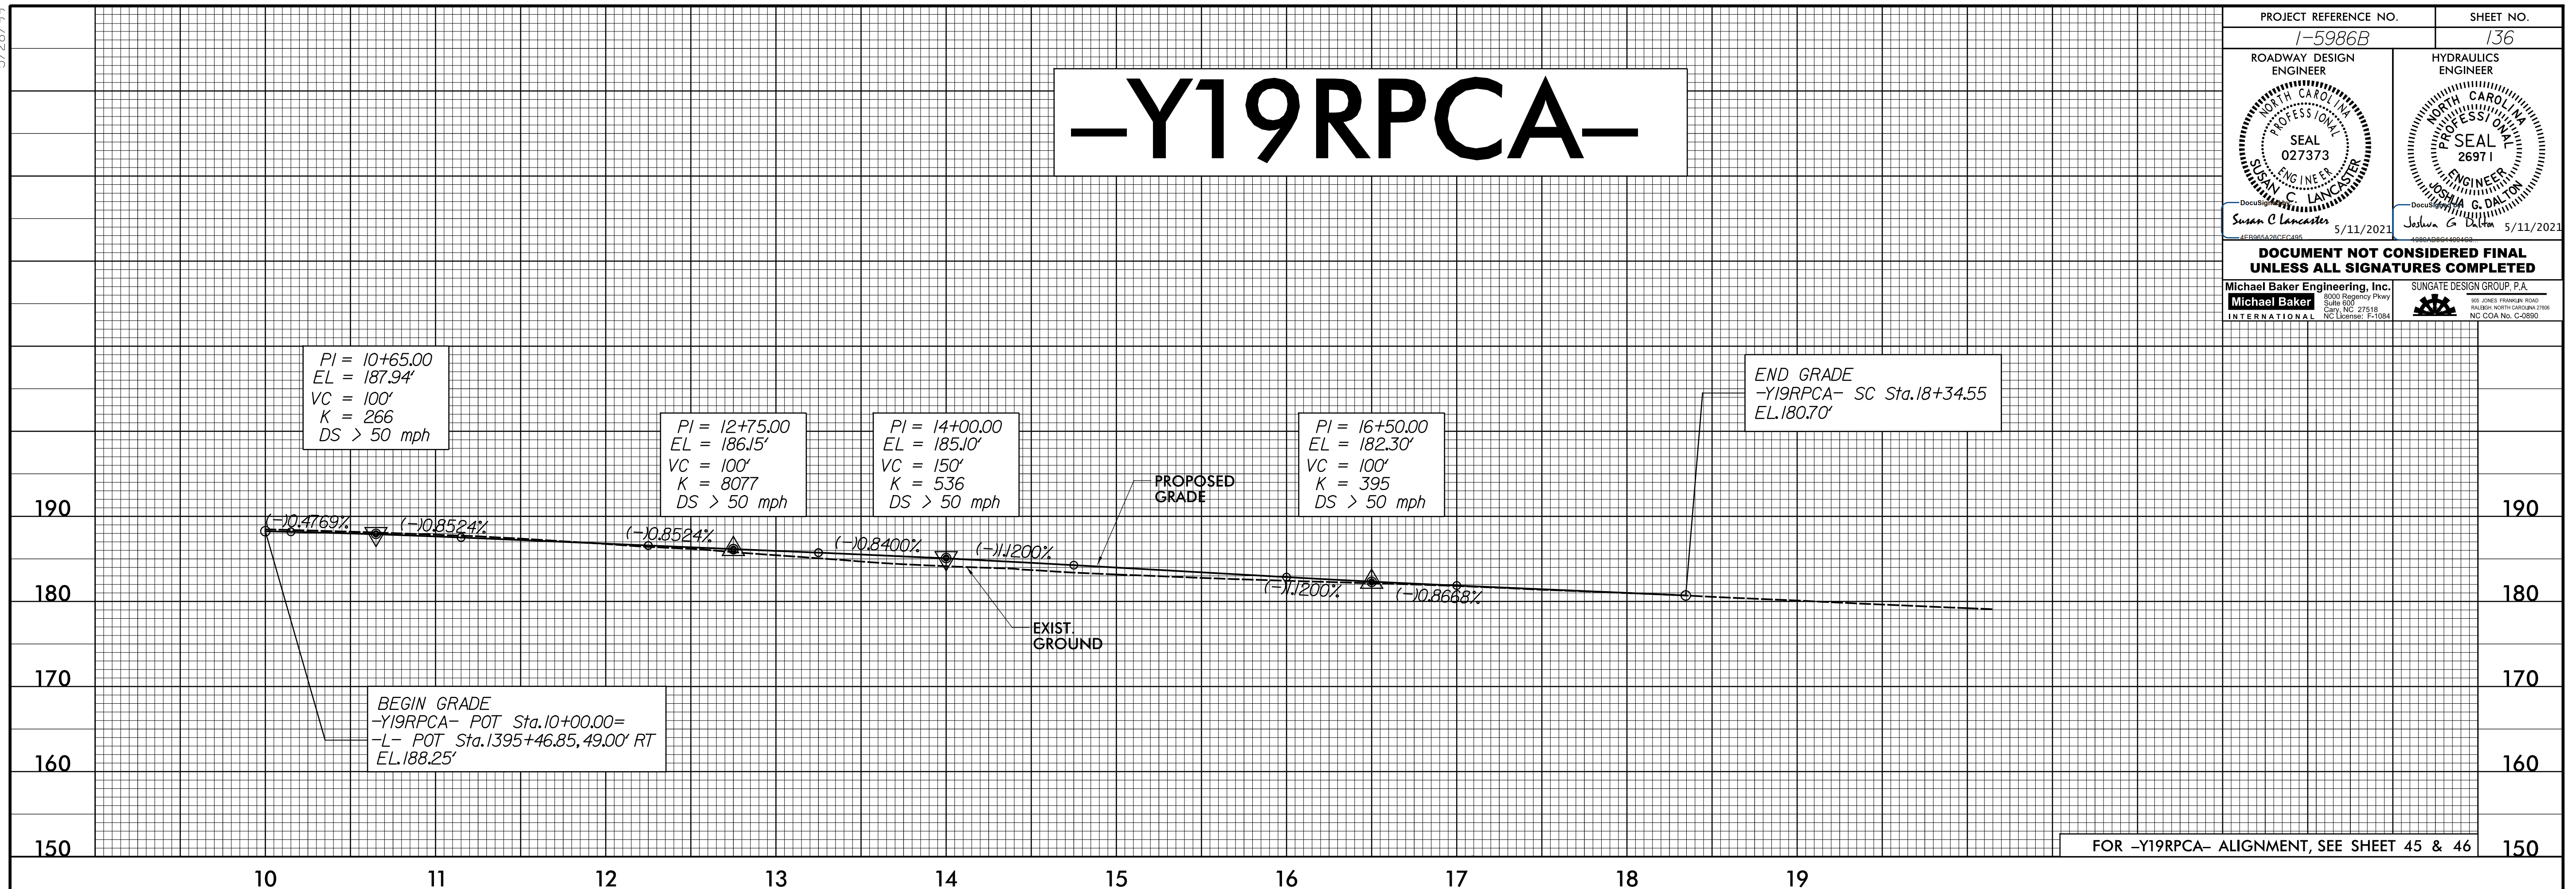

# -Y27-

# -Y28-

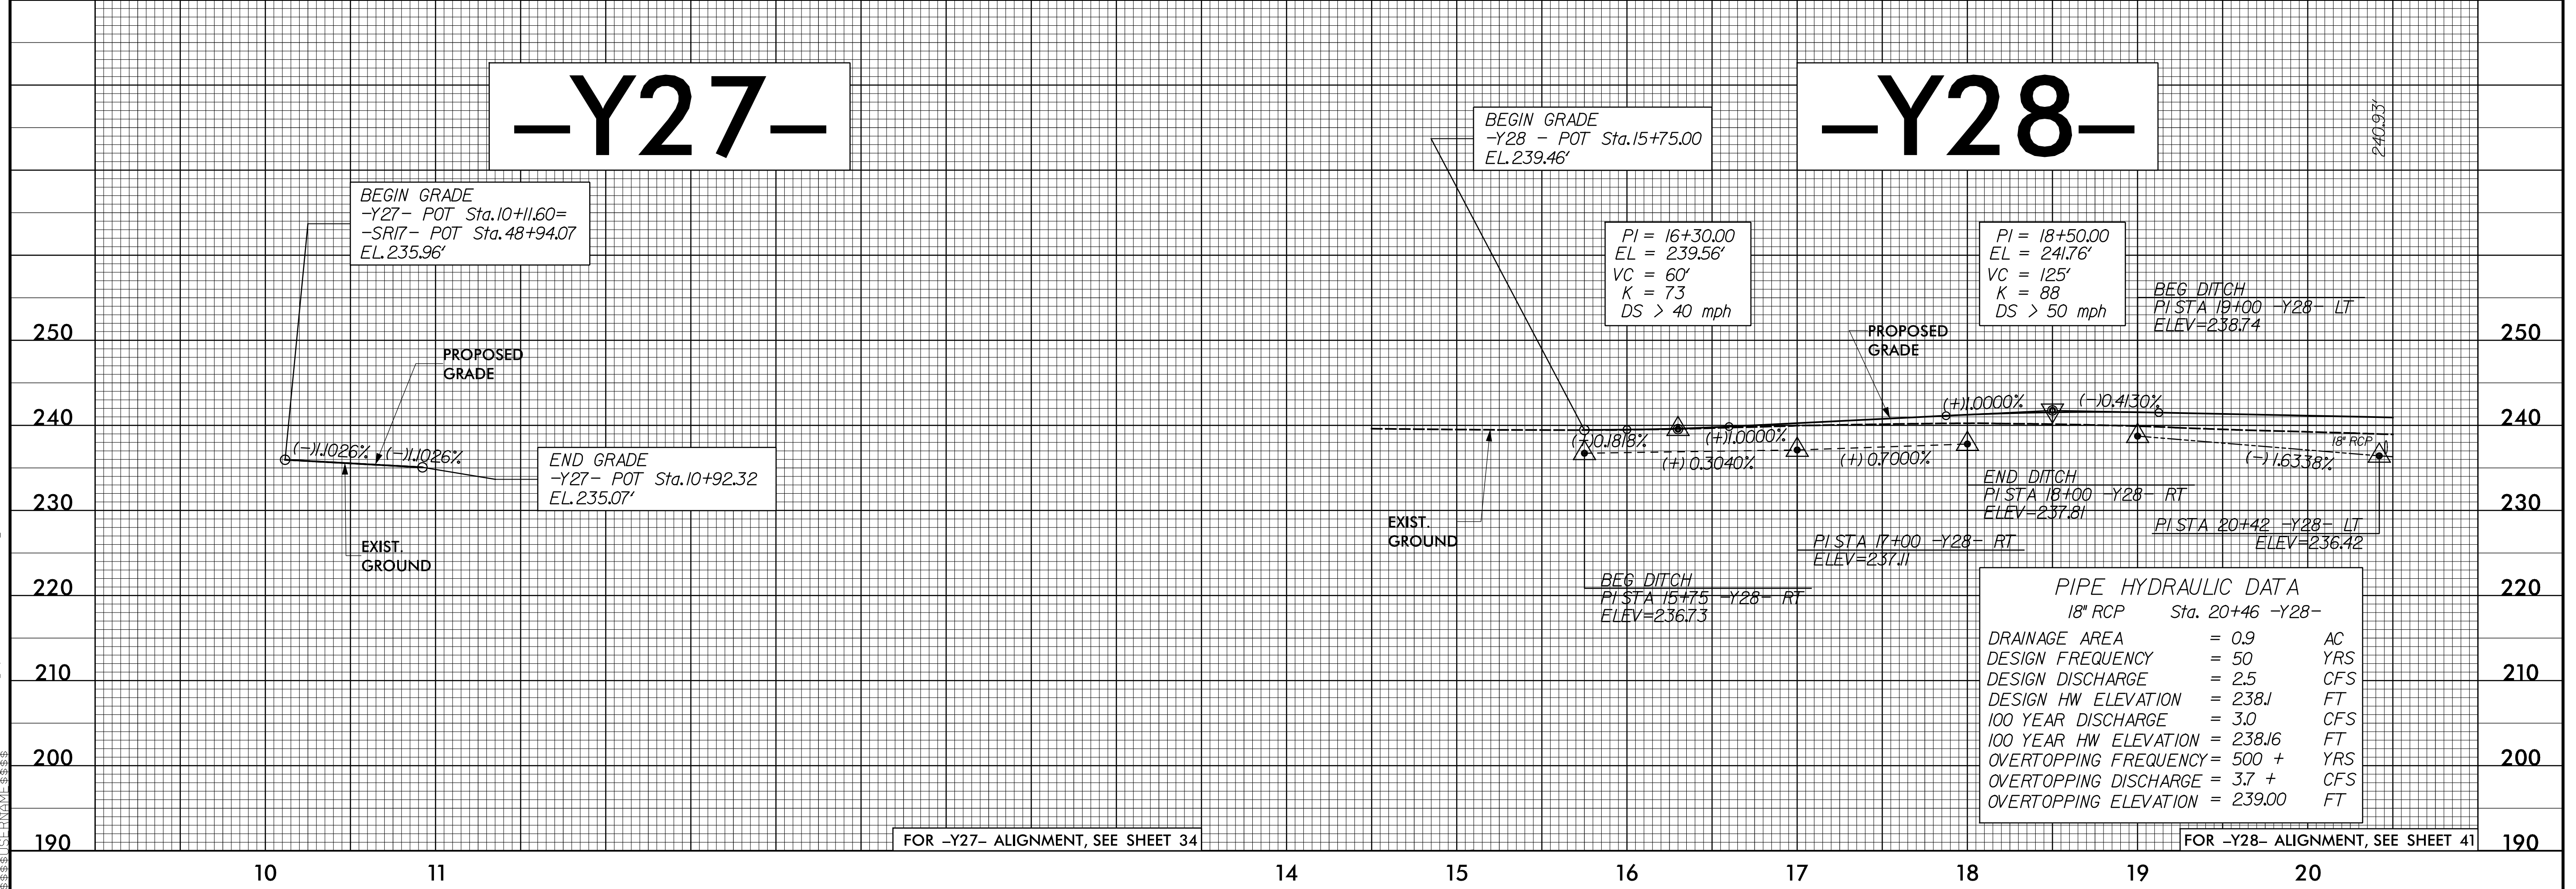

5/28/21  
 12-MAR-2021 09:28  
 V:\5986B-Rdy-pfl-4-Sheets-Y.dgn  
 1-5986B-Rdy-pfl-4-Sheets-Y.dgn