

PROJECT REFERENCE NO. 1-5986B	SHEET NO. 137
ROADWAY DESIGN ENGINEER SUSAN C. LANCASTER SEAL 027373 NORTH CAROLINA PROFESSIONAL ENGINEER SUSAN C. LANCASTER	HYDRAULICS ENGINEER JOSHUA G. DIXON PROFESSIONAL SEAL 26971 NORTH CAROLINA PROFESSIONAL ENGINEER JOSHUA G. DIXON
5/11/2021	5/11/2021


**DOCUMENT NOT CONSIDERED FINAL
UNLESS ALL SIGNATURES COMPLETED**

Michael Baker Engineering, Inc.
8000 Regency Park
Suite 600
Cary, NC 27518
NC License: E-1084


SUNGATE DESIGN GROUP, P.A.
100 JONES FRANKLIN ROAD
RALEIGH, NORTH CAROLINA 27601
NC CDR No. C-2890

5/28/19

-Y28-

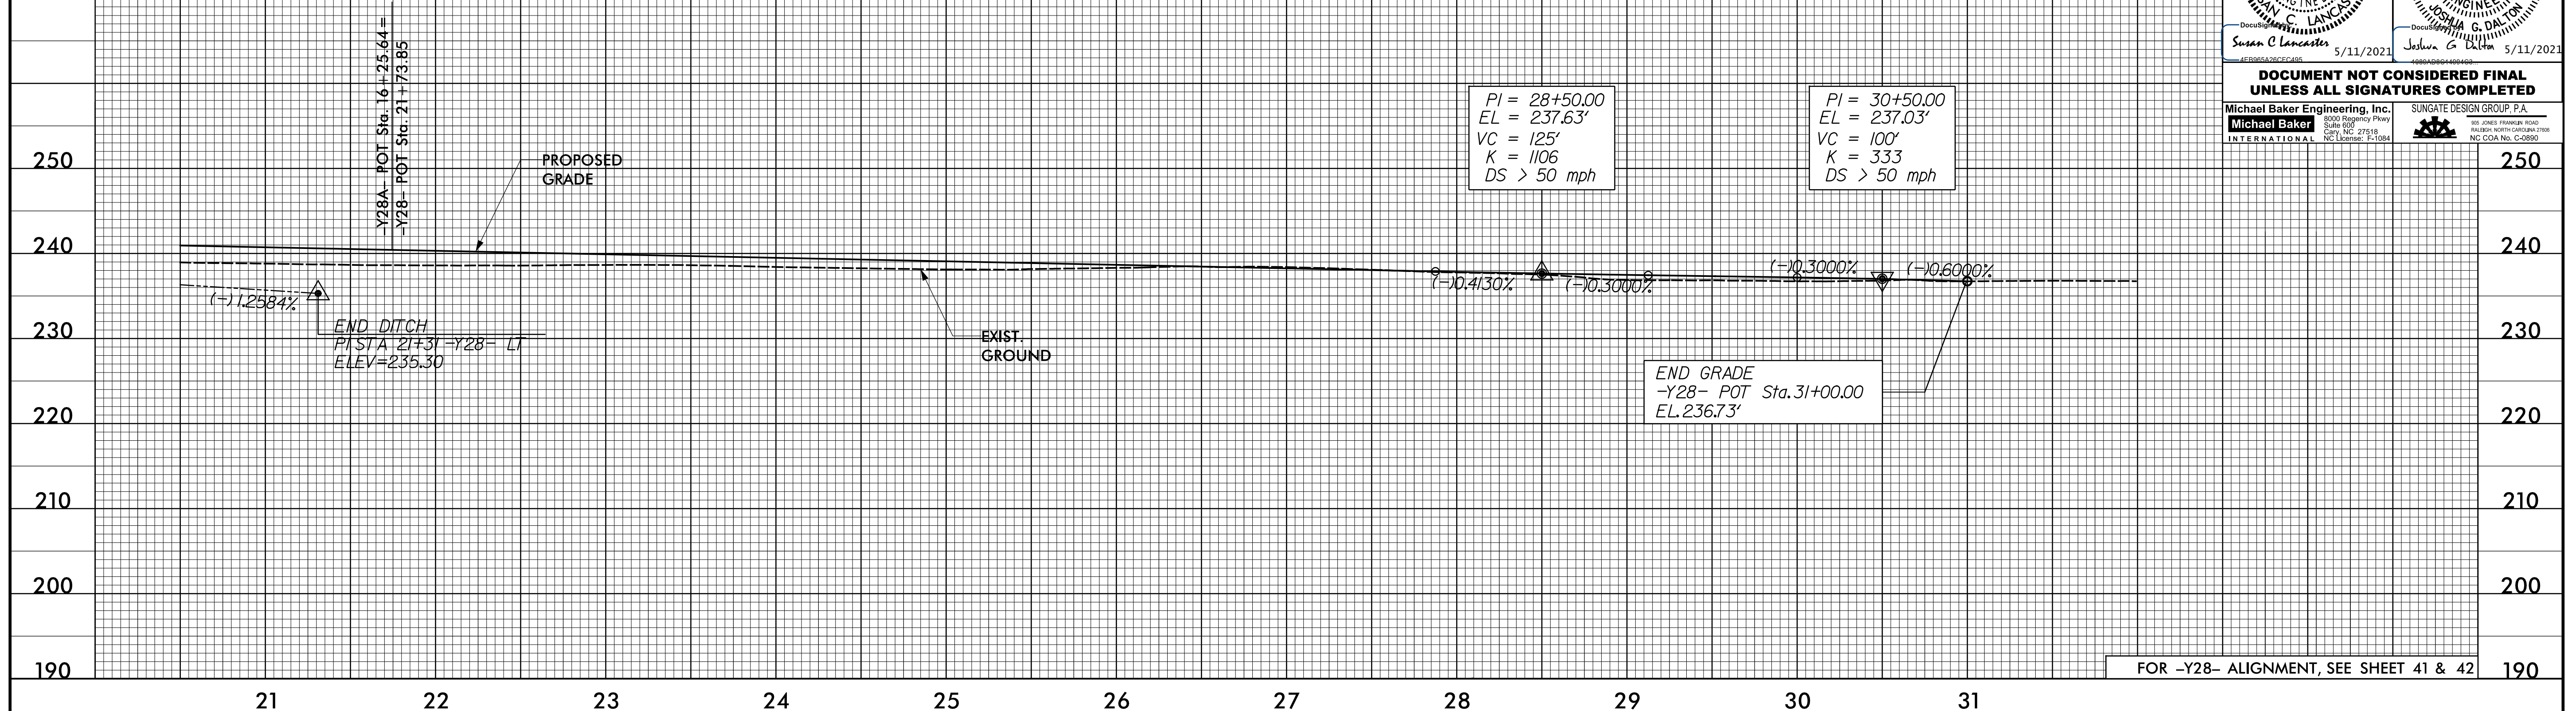

-Y29-

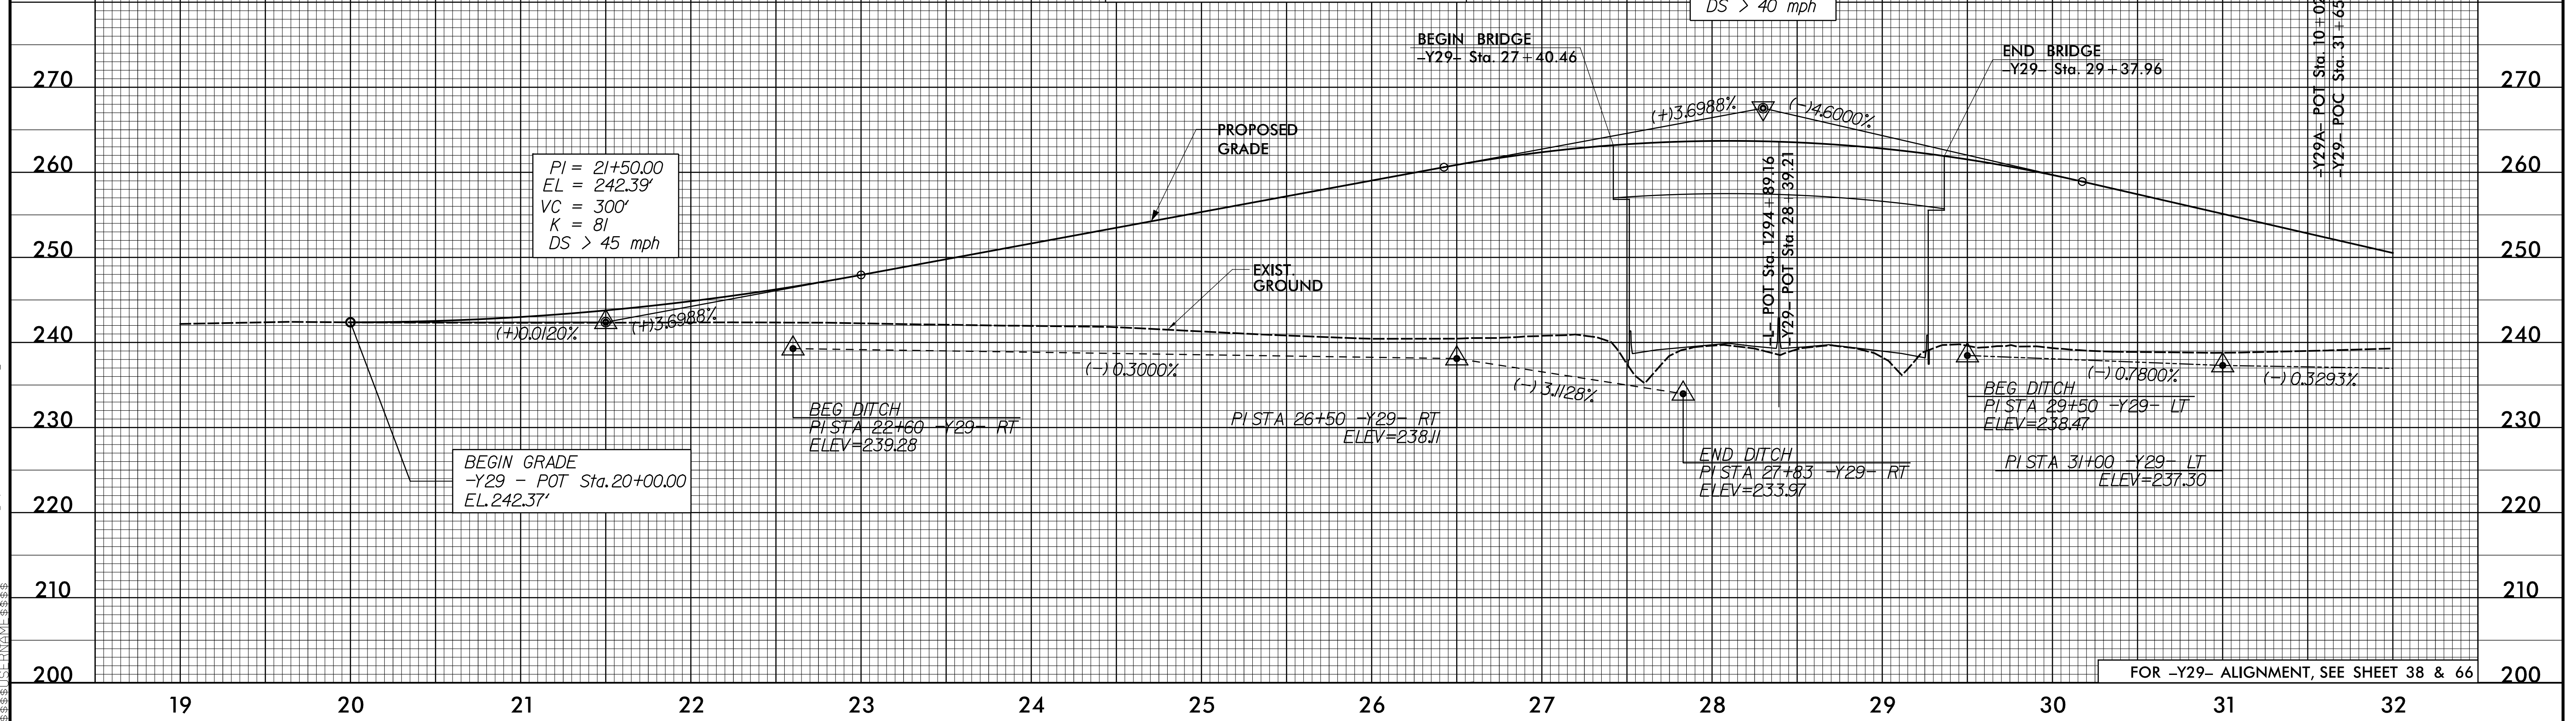

12-MAR-2021 09:28 \\1-5986B-Rdy-pfl-4-Sheets-Y.dgn