

PROJECT REFERENCE NO. 1-5986B	SHEET NO. 138
ROADWAY DESIGN ENGINEER SUSAN C. LANCASTER SEAL 027373 SUSAN C. LANCASTER	HYDRAULICS ENGINEER JOSHUA G. DIXON PROFESSIONAL SEAL 26971 JOSHUA G. DIXON
5/11/2021	5/11/2021

**DOCUMENT NOT CONSIDERED FINAL
UNLESS ALL SIGNATURES COMPLETED**


Michael Baker Engineering, Inc.
8000 Regency Park
Suite 600
Cary, NC 27518
NC License: E-10884

SUNGATE DESIGN GROUP, P.A.
100 JONES FRANKLIN ROAD
RALEIGH, NORTH CAROLINA 27609
NC CDR No. C-2890


5/28/21

-Y29-

-Y29A-

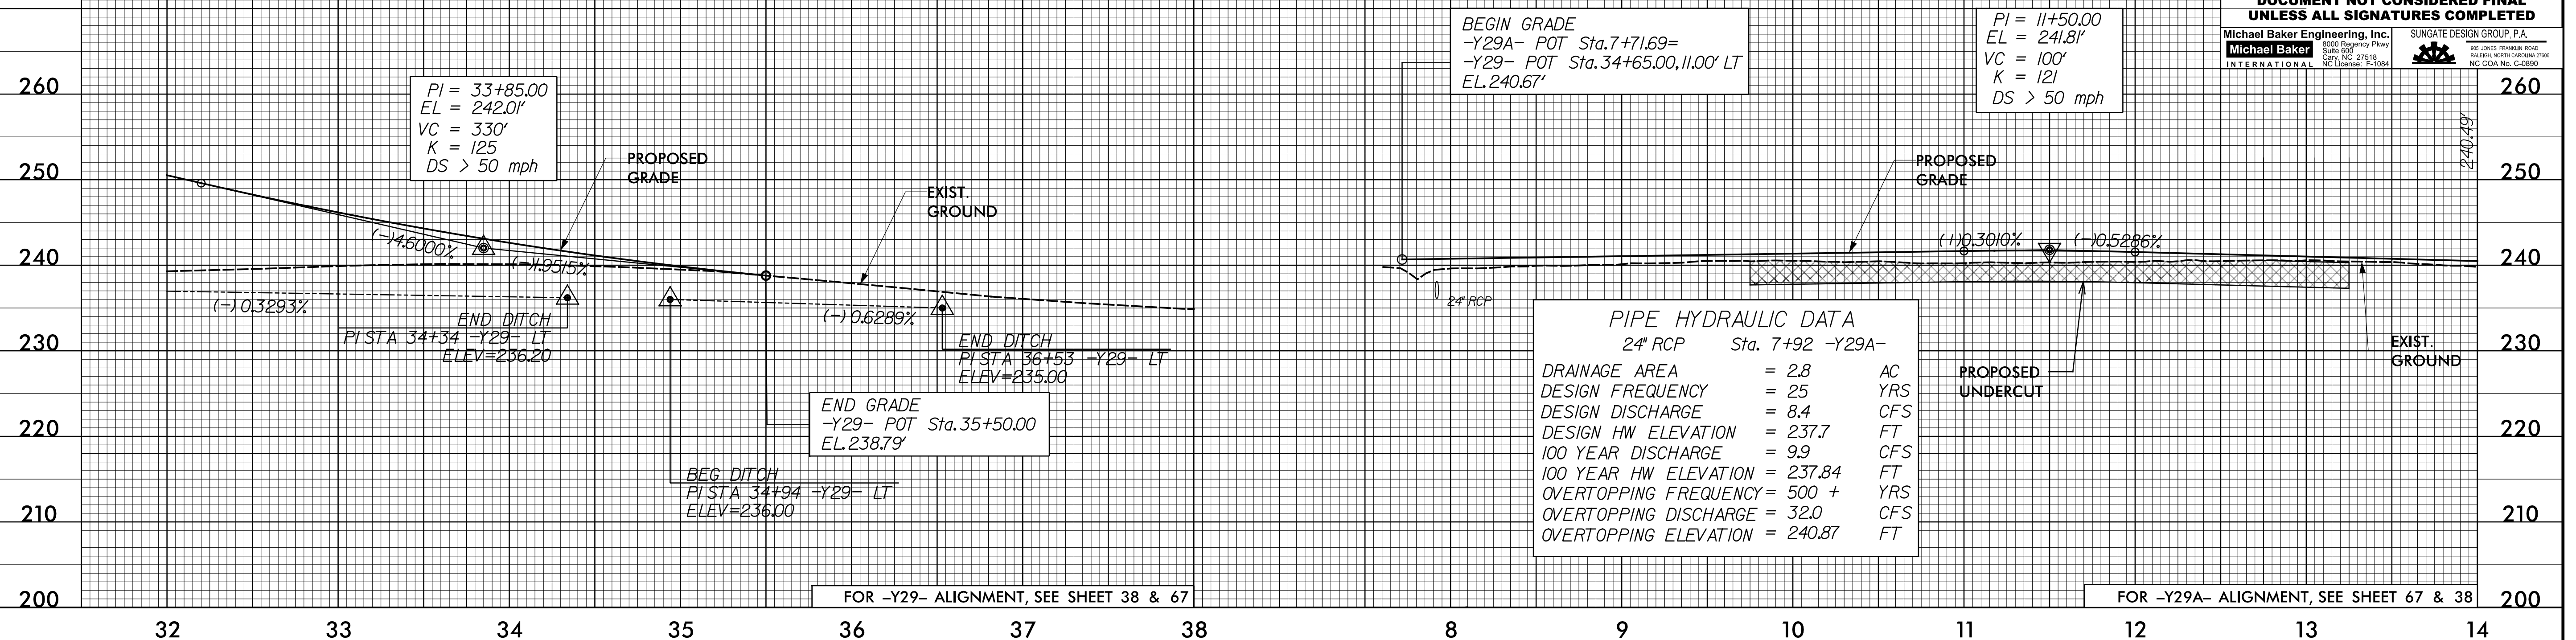

-Y29A-

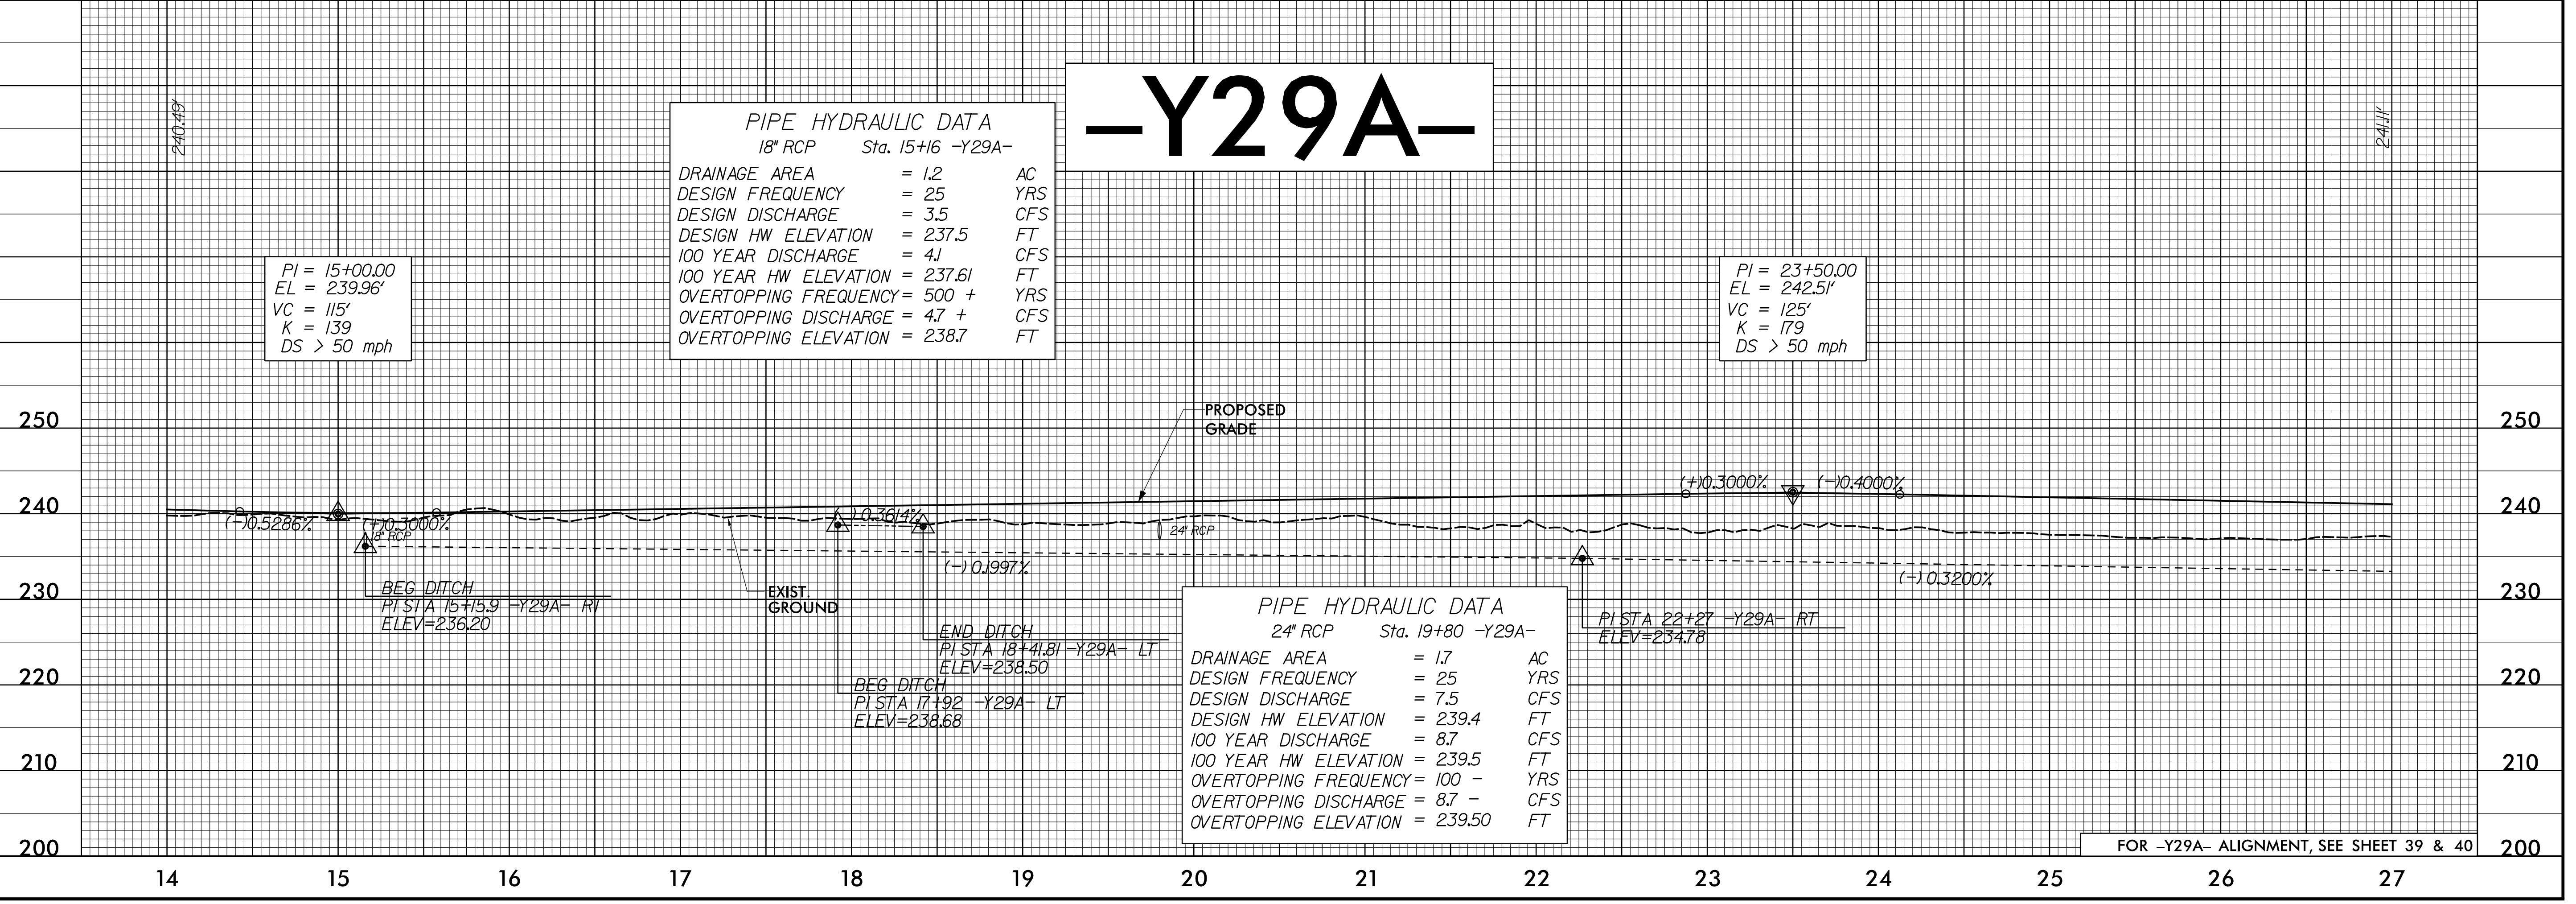

I:\MAY-2021\053\1-5986B-Rdy-pfl-4-Sheets-Y.dgn