



PROJECT REFERENCE NO. 1-5986B	SHEET NO. 142
ROADWAY DESIGN ENGINEER SUSAN C LANCASTER SEAL 027373 ENGINEER SUSAN C LANCASTER 5/11/2021	HYDRAULICS ENGINEER JOSHUA G DIXON PROFESSIONAL SEAL 26971 ENGINEER JOSHUA G DIXON 5/11/2021
DOCUMENT NOT CONSIDERED FINAL UNLESS ALL SIGNATURES COMPLETED	
Michael Baker Engineering, Inc. 8000 Regency Parkway Suite 600 Cary, NC 27518 NC License: E-10884	SUNGATE DESIGN GROUP, P.A. 800 JONES FRANKLIN ROAD RALEIGH, NORTH CAROLINA 27608 NC License: S-26890

-SR19-

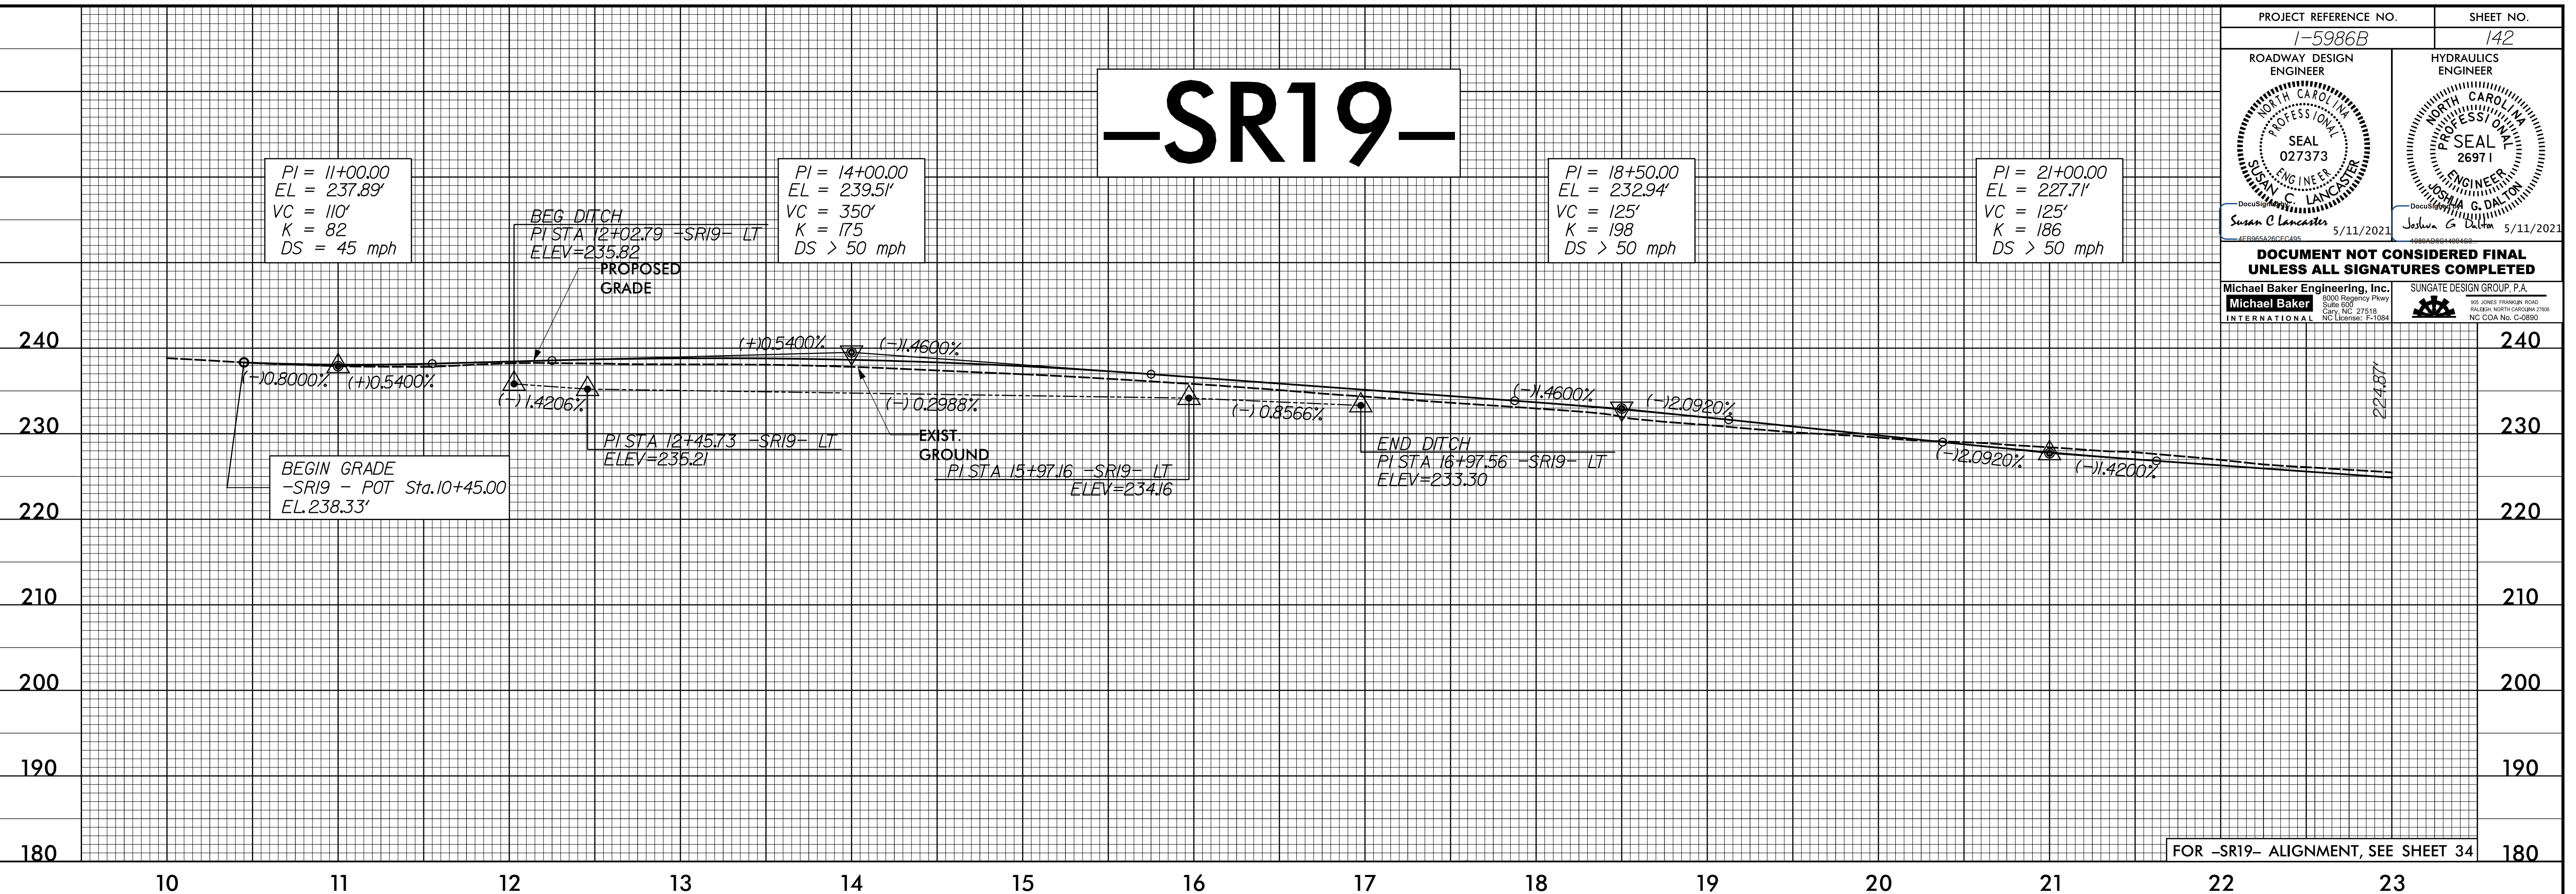

FOR -SR19- ALIGNMENT, SEE SHEET 34

-SR19-

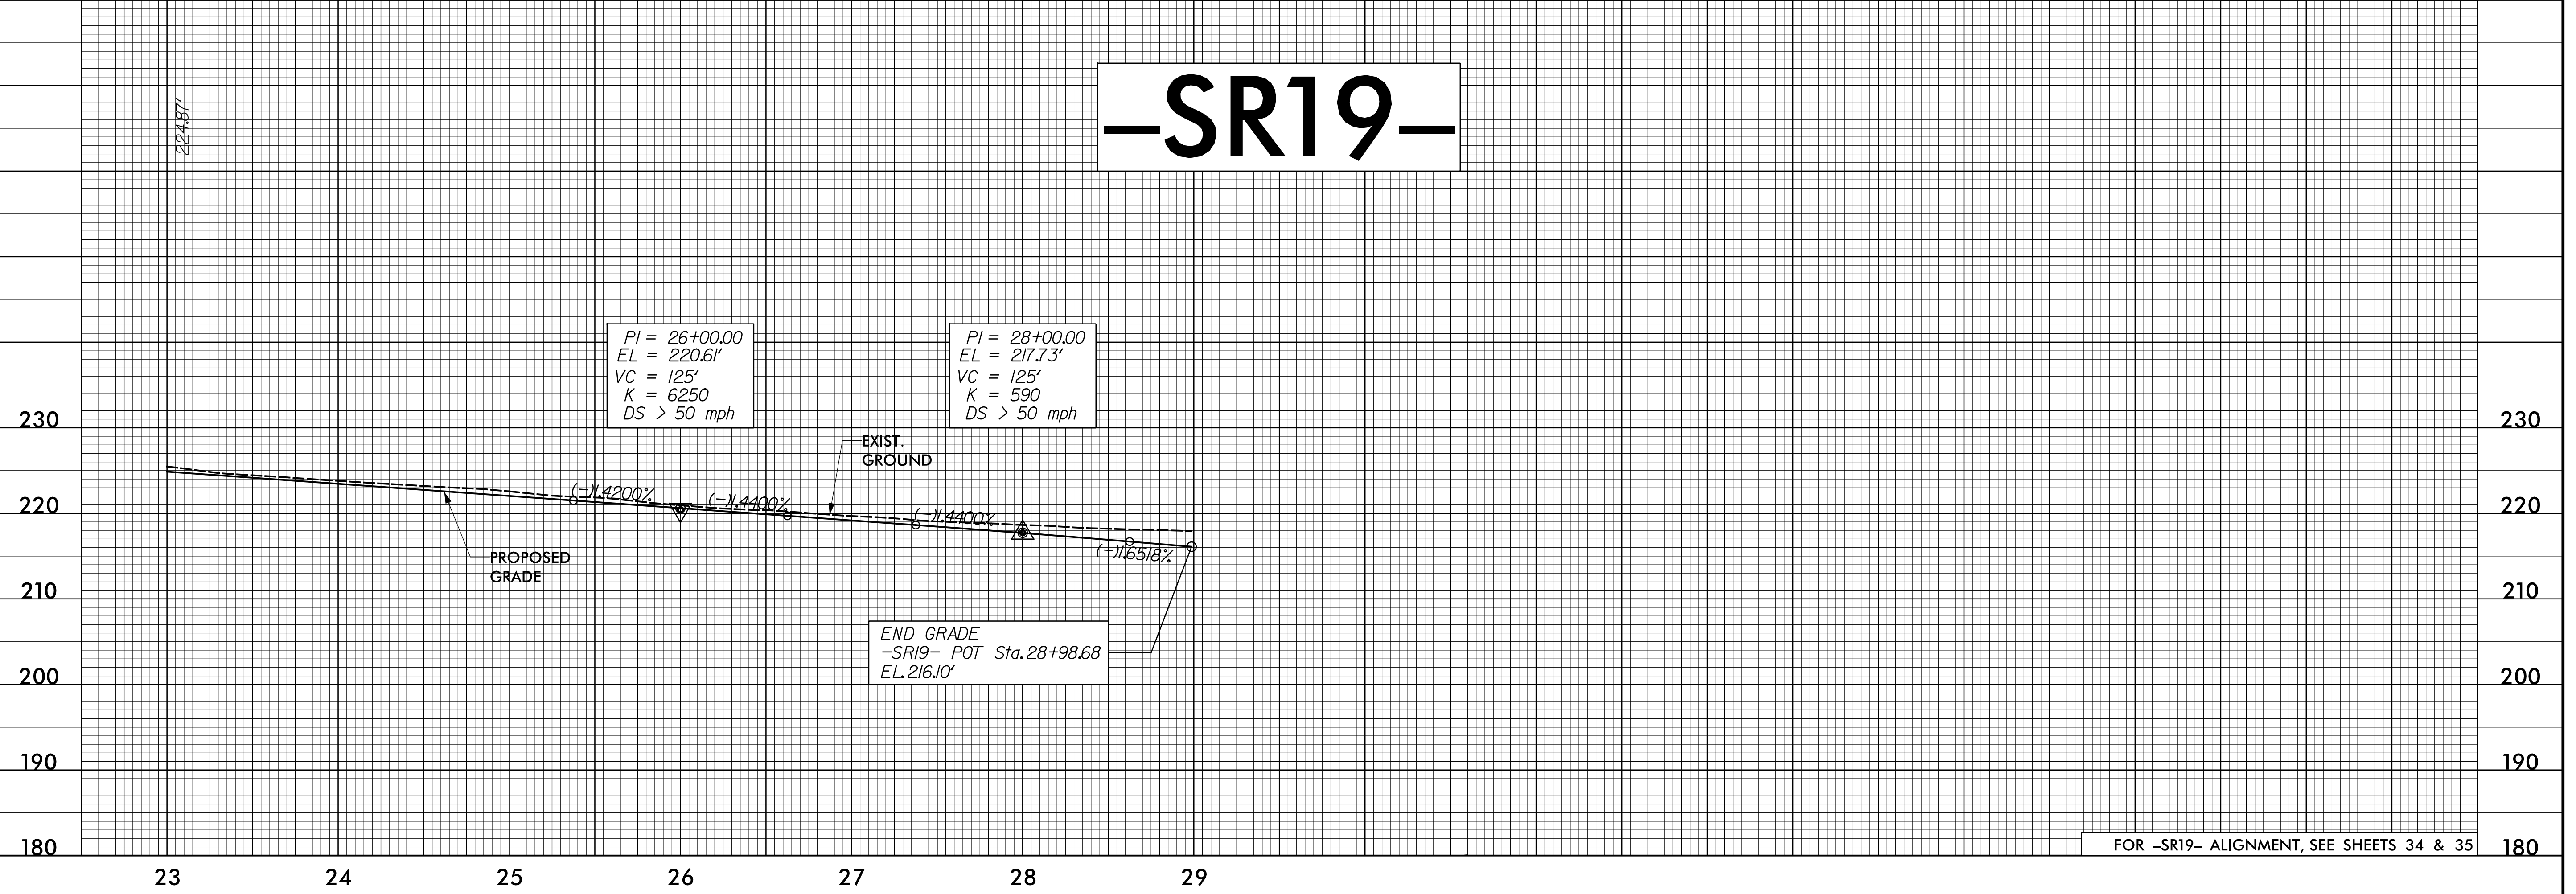

FOR -SR19- ALIGNMENT, SEE SHEETS 34 & 35

5/28/19

12-MAR-2021 09:11 A:\1-5986B-Redy-pfl-4-Sheets-SR.dgn