


PROJECT REFERENCE NO.	SHEET NO.
I-5986B /I-5878	RW02C-5
Location and Surveys	

GEL SOLUTIONS

SURVEY CONTROL SHEET

W/EXISTING CENTERLINE ALIGNMENTS PRIOR TO CONSTRUCTION

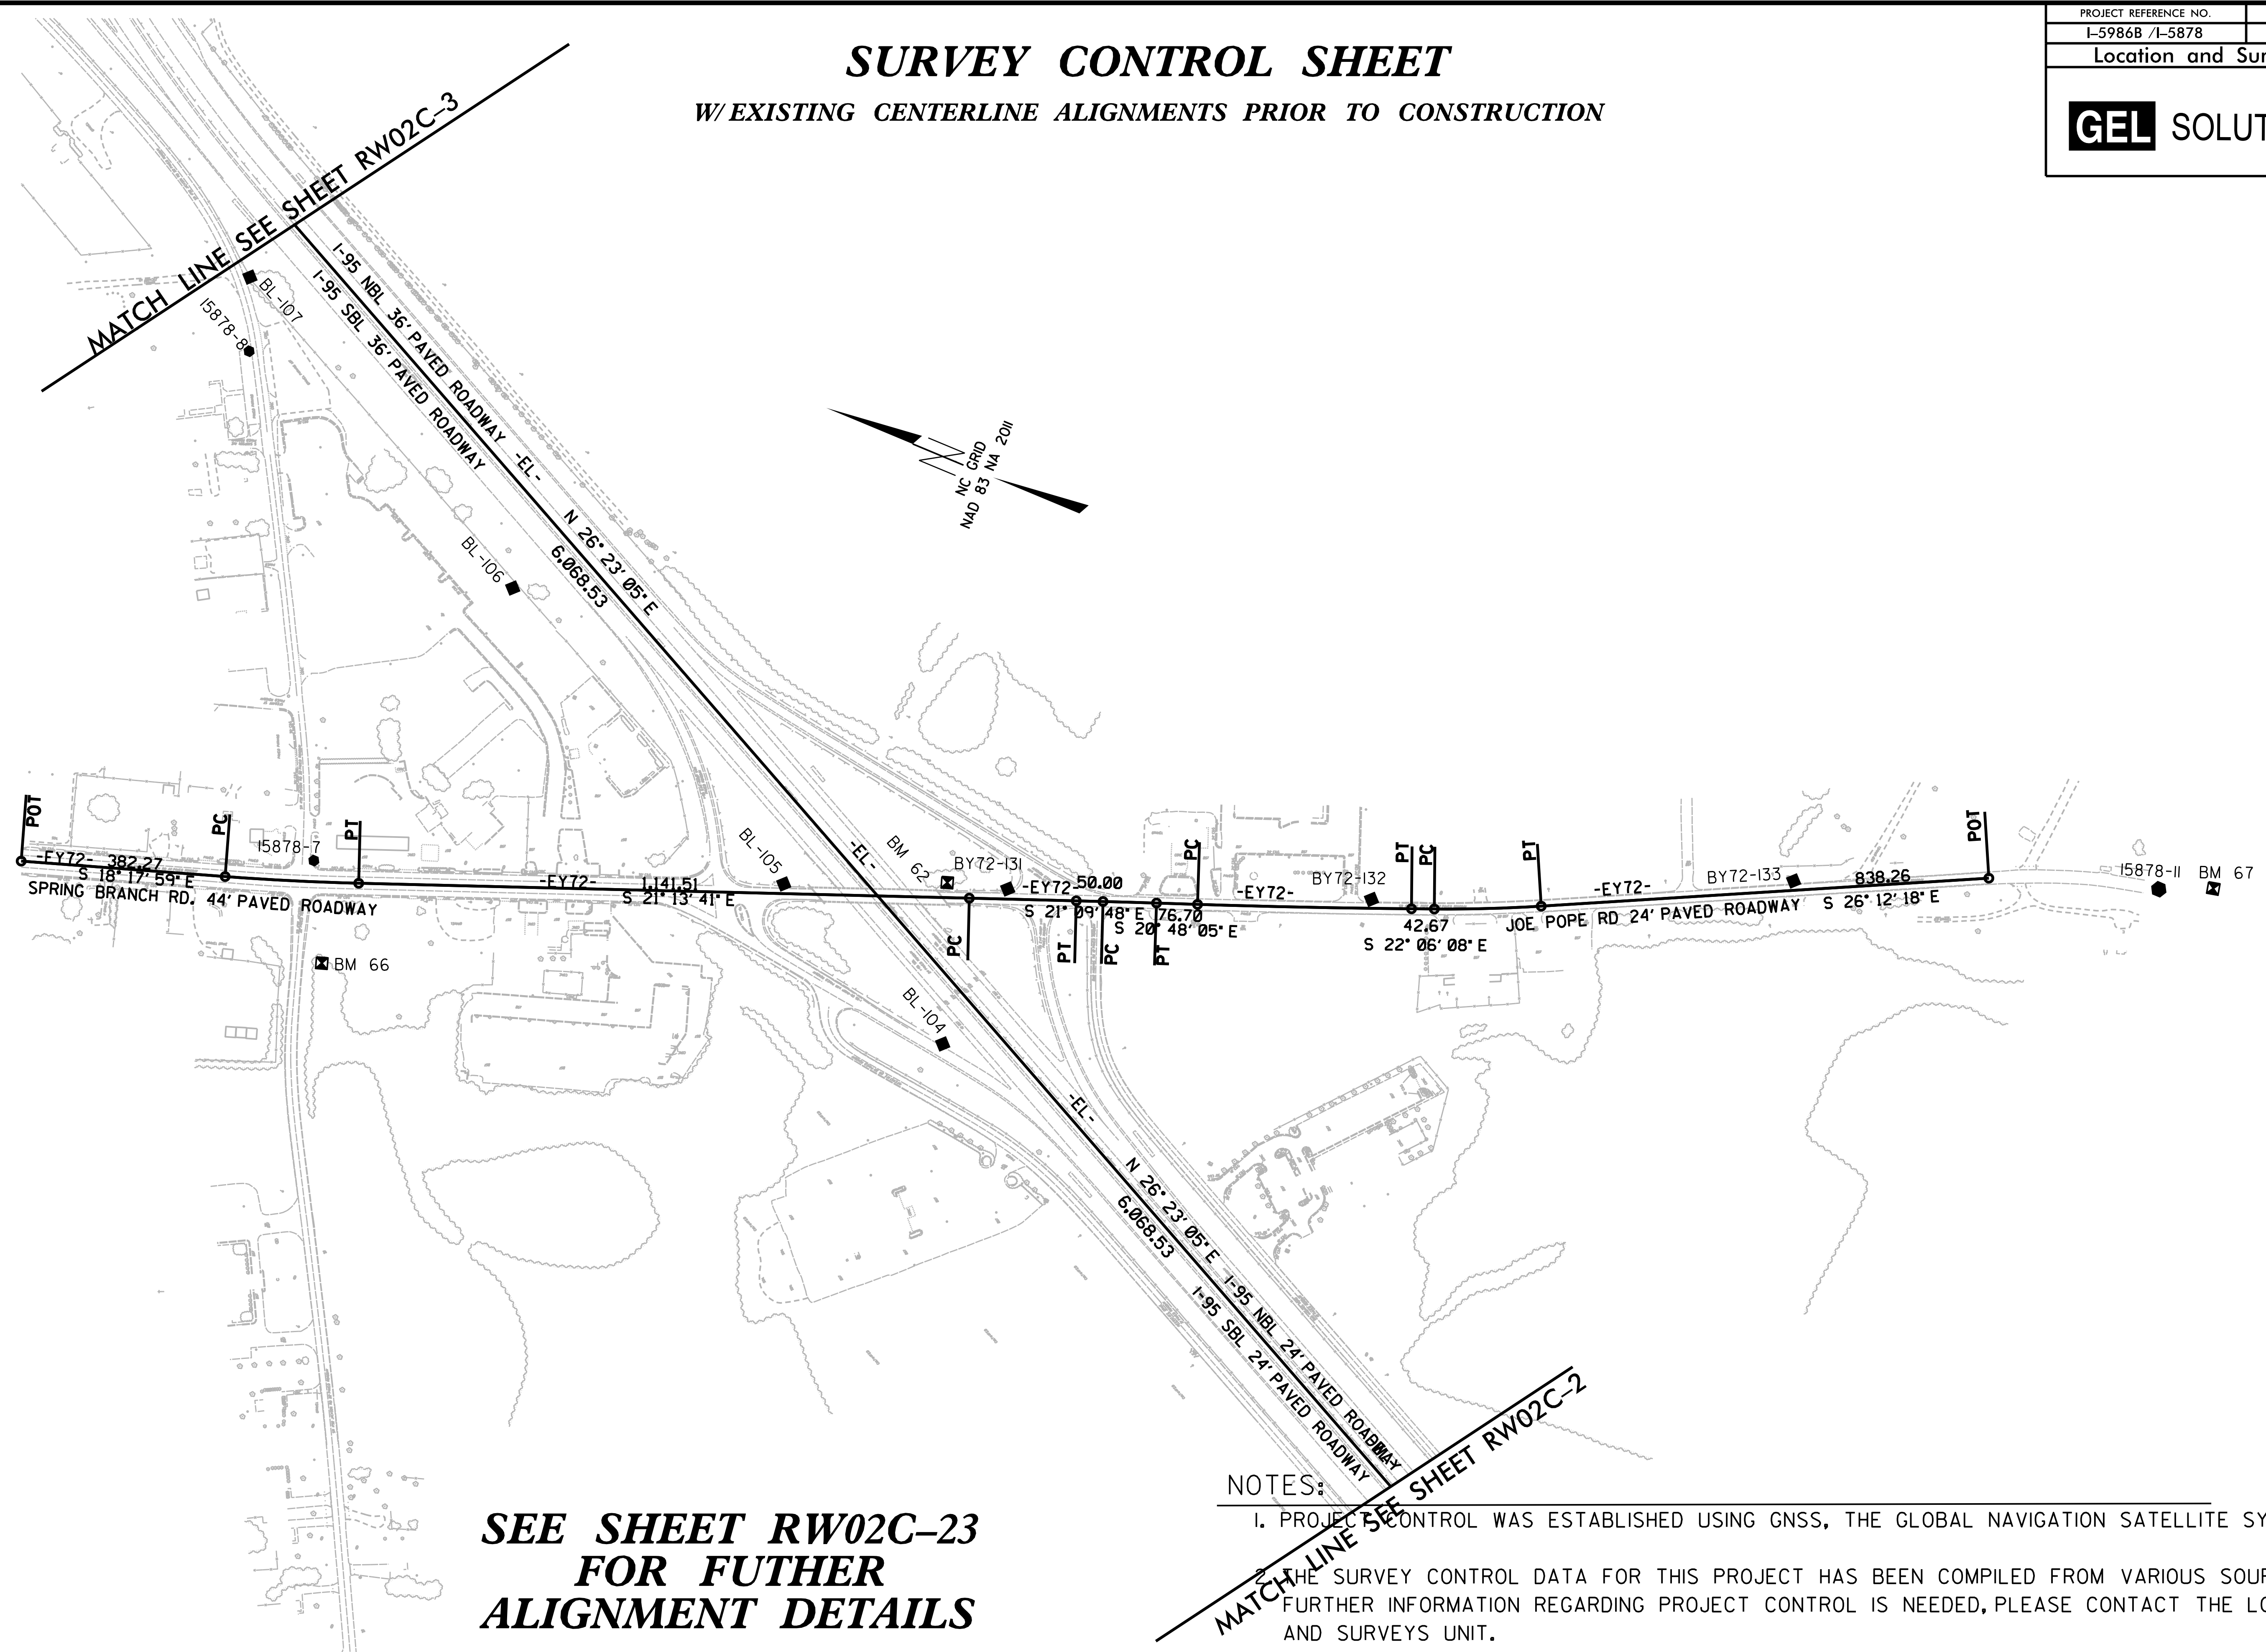

**SEE SHEET RW02C-23
FOR FUTHER
ALIGNMENT DETAILS**

- NOTES:
- PROJECT CONTROL WAS ESTABLISHED USING GNSS, THE GLOBAL NAVIGATION SATELLITE SYSTEM.
 - THE SURVEY CONTROL DATA FOR THIS PROJECT HAS BEEN COMPILED FROM VARIOUS SOURCES. IF FURTHER INFORMATION REGARDING PROJECT CONTROL IS NEEDED, PLEASE CONTACT THE LOCATION AND SURVEYS UNIT.

MATCH LINE SEE SHEET RW02C-3

MATCH LINE SEE SHEET RW02C-2

REVISIONS

6/2/09

B:\MAP_2020_09\06 -5986B\locat\sheet\17-20\15986B_1s_RW02C.dgn\15986B_1s_RW02C-5.dgn
 U:\GEL\Projects\15986B\locat\sheet\17-20\15986B_1s_RW02C.dgn\15986B_1s_RW02C-5.dgn
 U:\GEL\Projects\15986B\locat\sheet\17-20\15986B_1s_RW02C.dgn\15986B_1s_RW02C-5.dgn