


SURVEY CONTROL SHEET

W/ EXISTING CENTERLINE ALIGNMENTS PRIOR TO CONSTRUCTION

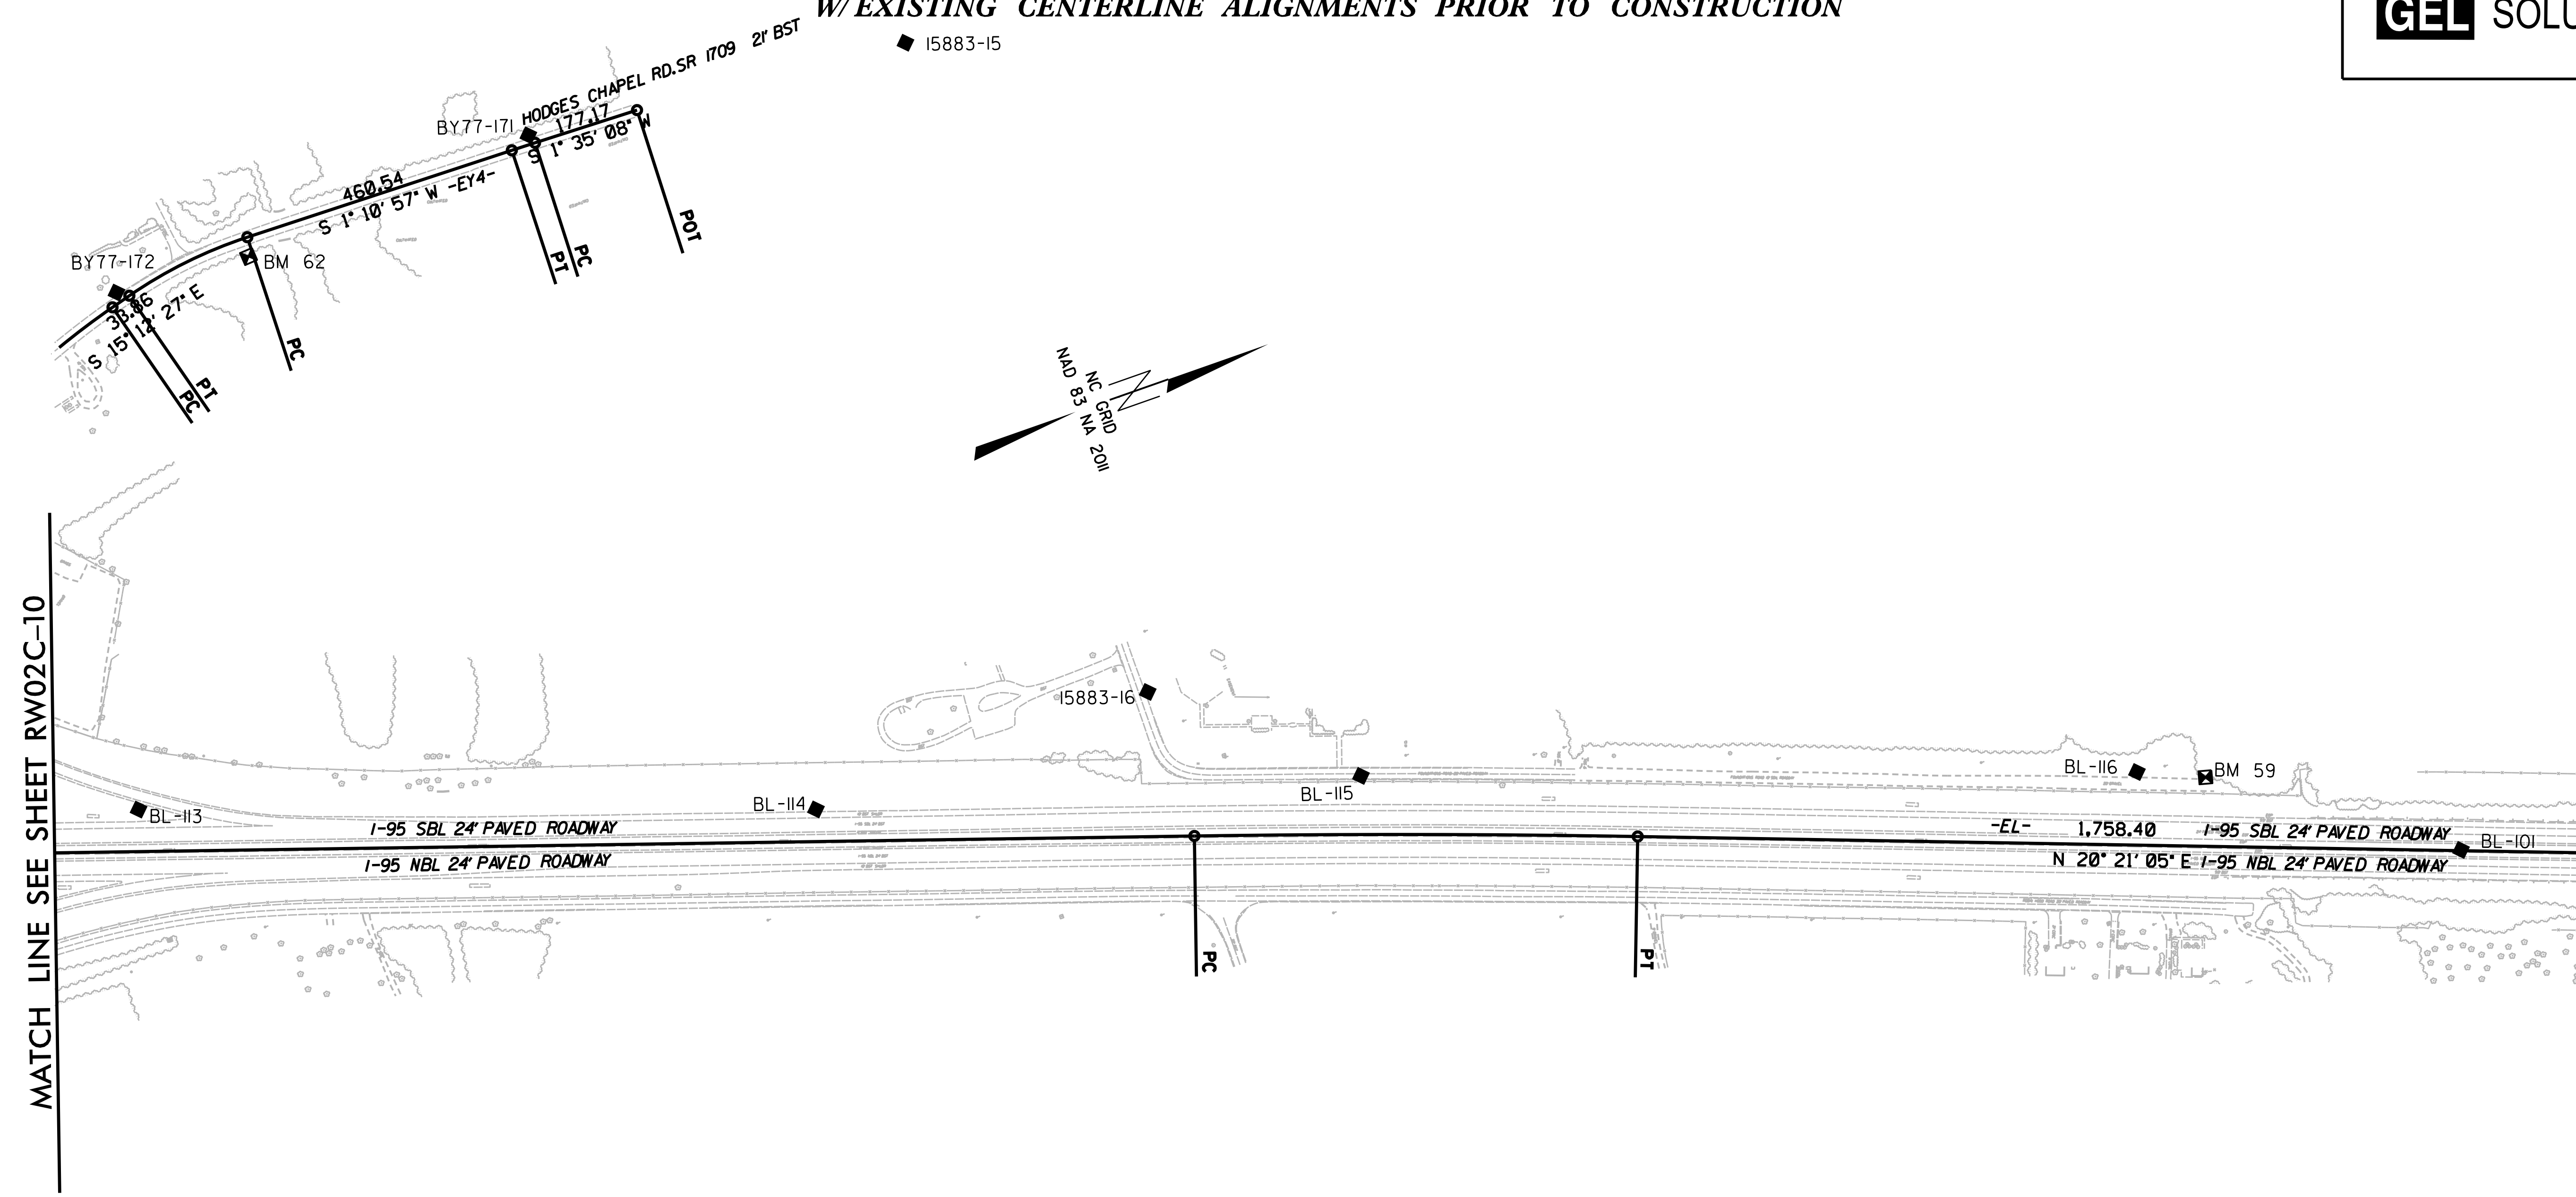

MATCH LINE SEE SHEET RW02C-10

MATCH LINE SEE SHEET RW02C-12

**SEE SHEET RW02C-25
FOR FURTHER
ALIGNMENT DETAILS**

NOTES:

- PROJECT CONTROL WAS ESTABLISHED USING GNSS, THE GLOBAL NAVIGATION SATELLITE SYSTEM.
- THE SURVEY CONTROL DATA FOR THIS PROJECT HAS BEEN COMPILED FROM VARIOUS SOURCES. IF FURTHER INFORMATION REGARDING PROJECT CONTROL IS NEEDED, PLEASE CONTACT THE LOCATION AND SURVEYS UNIT.

6/2/99

REVISIONS

B:\MAP_2020_09\22_5986\5986\scn\scn\sheet\17-20\I-5986B_1s-RW02C.dgn
 U:\GEL\Projects\I-5986\5986\scn\scn\sheet\17-20\I-5986B_1s-RW02C.dgn
 U:\GEL\Projects\I-5986\5986\scn\scn\sheet\17-20\I-5986B_1s-RW02C.dgn