
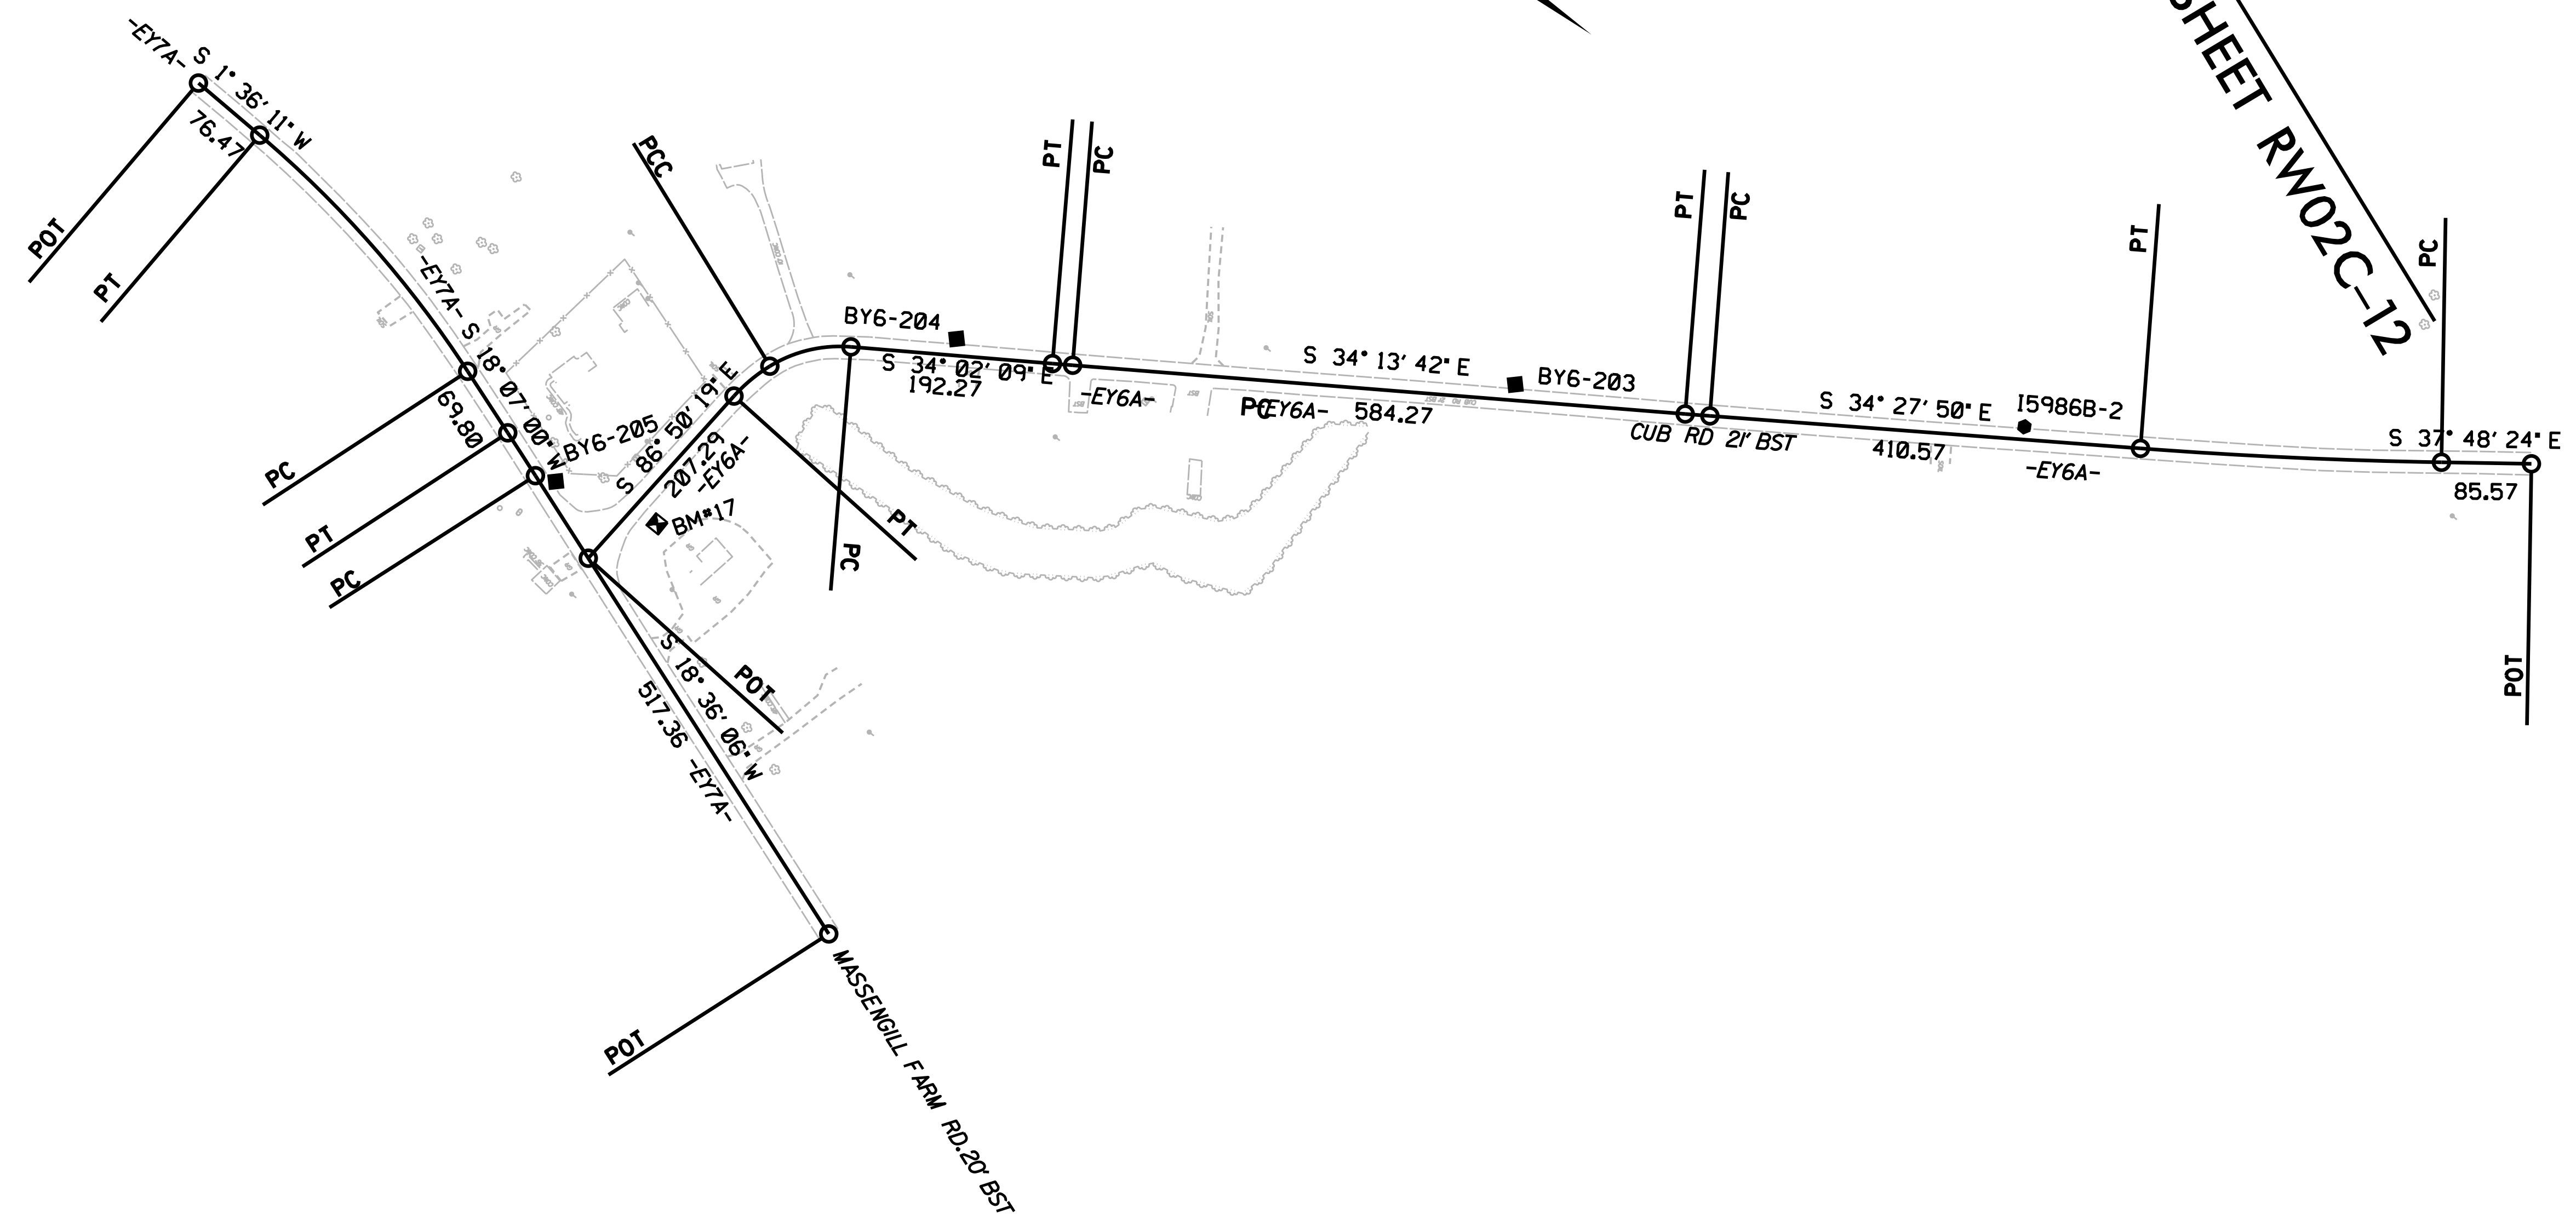


6/2/19

PROJECT REFERENCE NO.	SHEET NO.
I-5986B	RW02C-14
Location and Surveys	
GEL SOLUTIONS	

SURVEY CONTROL SHEET

W/ EXISTING CENTERLINE ALIGNMENTS PRIOR TO CONSTRUCTION

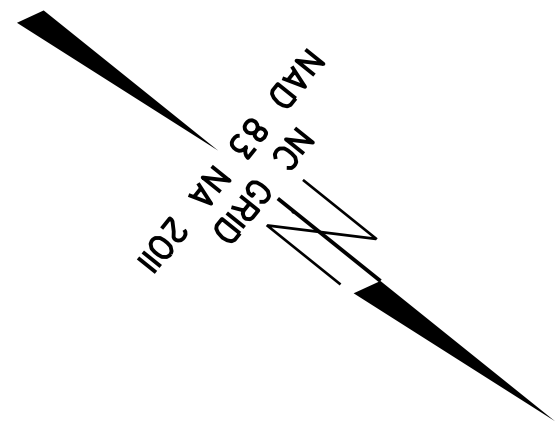

**SEE SHEET RW02C-27
FOR FUTURE
ALIGNMENT DETAILS**

NOTES:

1. PROJECT CONTROL WAS ESTABLISHED USING GNSS, THE GLOBAL NAVIGATION SATELLITE SYSTEM.
2. THE SURVEY CONTROL DATA FOR THIS PROJECT HAS BEEN COMPILED FROM VARIOUS SOURCES. IF FURTHER INFORMATION REGARDING PROJECT CONTROL IS NEEDED, PLEASE CONTACT THE LOCATION AND SURVEYS UNIT.

Q:\JUL-2019\15566\Projects\I-5986\control_sheets\revised_for_additional_surveys\I5986B_Is_RW02C-14.dgn
 U:\JUL-2019\15566\Projects\I-5986\control_sheets\revised_for_additional_surveys\I5986B_Is_RW02C-14.dgn