


# SURVEY CONTROL SHEET

W/EXISTING CENTERLINE ALIGNMENTS PRIOR TO CONSTRUCTION  
MATCH LINE SEE SHEET RW02C-16

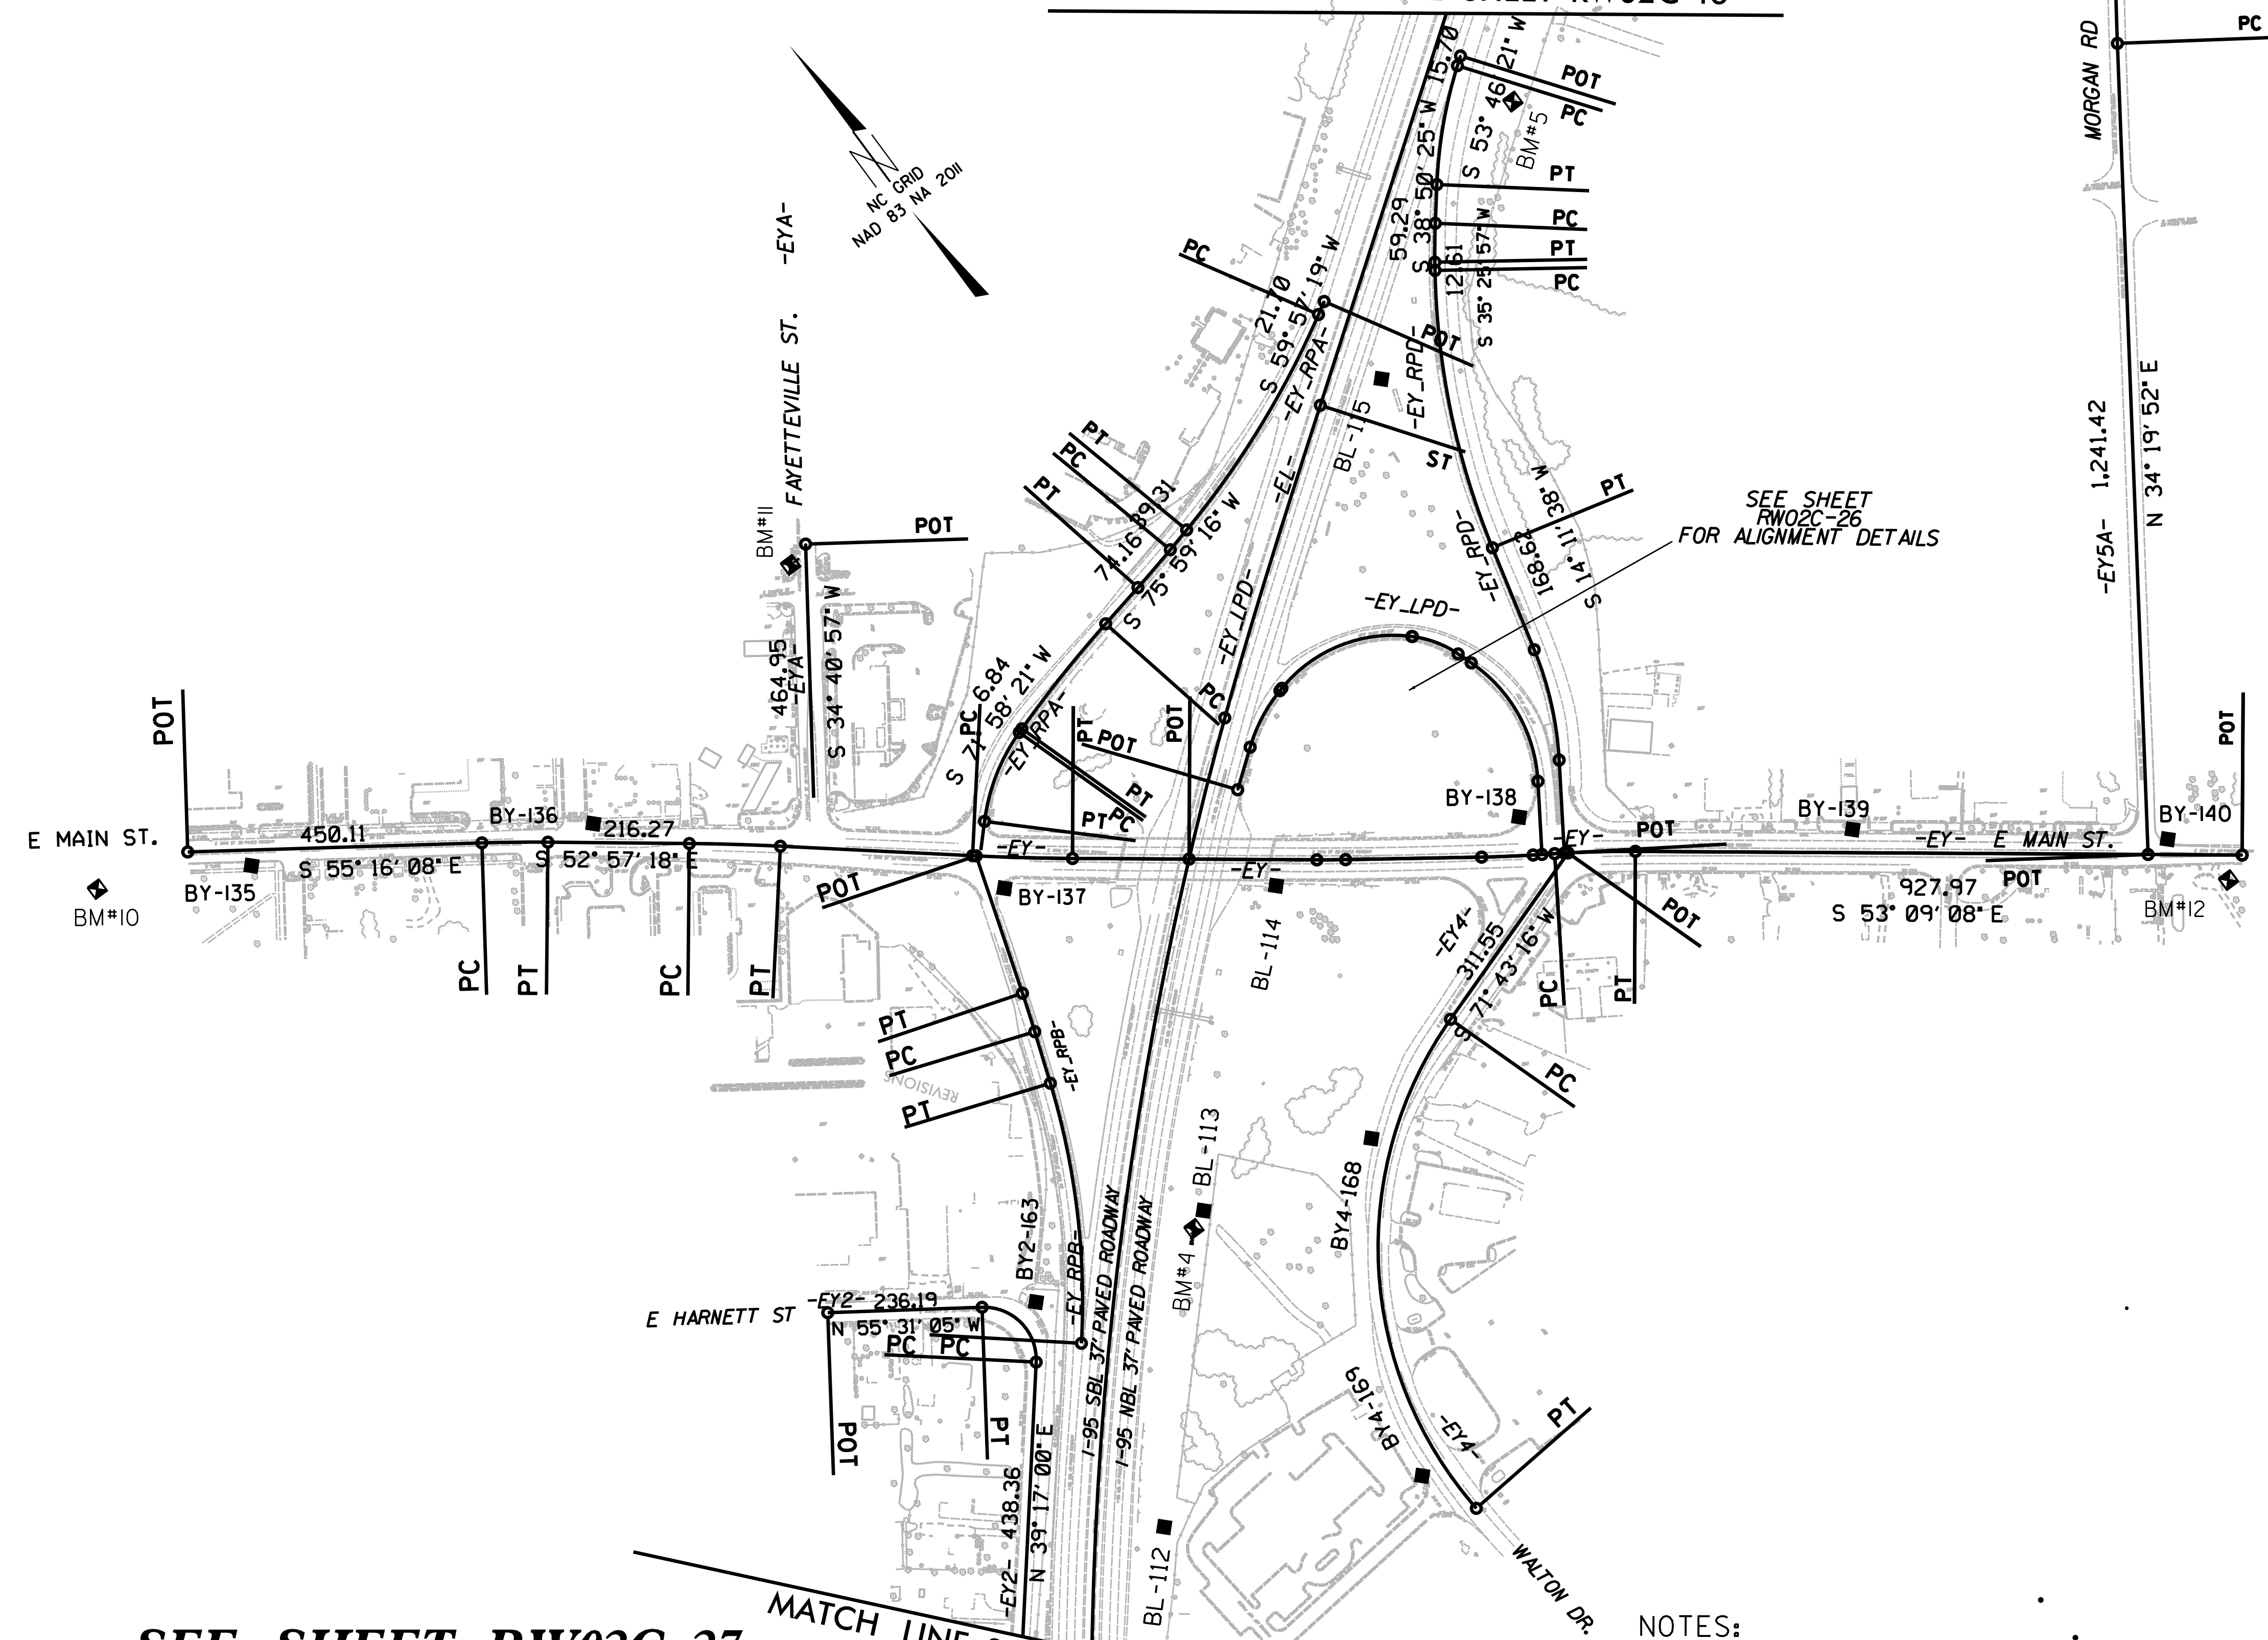

**SEE SHEET RW02C-27  
FOR FUTURE  
ALIGNMENT DETAILS**

MATCH LINE SEE SHEET RW02C-15

**NOTES:**

1. PROJECT CONTROL WAS ESTABLISHED USING GNSS, THE GLOBAL NAVIGATION SATELLITE SYSTEM.
2. THE SURVEY CONTROL DATA FOR THIS PROJECT HAS BEEN COMPILED FROM VARIOUS SOURCES. IF FURTHER INFORMATION REGARDING PROJECT CONTROL IS NEEDED, PLEASE CONTACT THE LOCATION AND SURVEYS UNIT.

6/2/09

REVISIONS

Q:\JUL-2019\1604\1-5986\control\_sheets\revised\_for\_additional\_surveys\15986B\_Is\_RW02C-17.dgn  
 U:\JUL-2019\1604\1-5986\control\_sheets\revised\_for\_additional\_surveys\15986B\_Is\_RW02C-17.dgn  
 U:\JUL-2019\1604\1-5986\control\_sheets\revised\_for\_additional\_surveys\15986B\_Is\_RW02C-17.dgn