



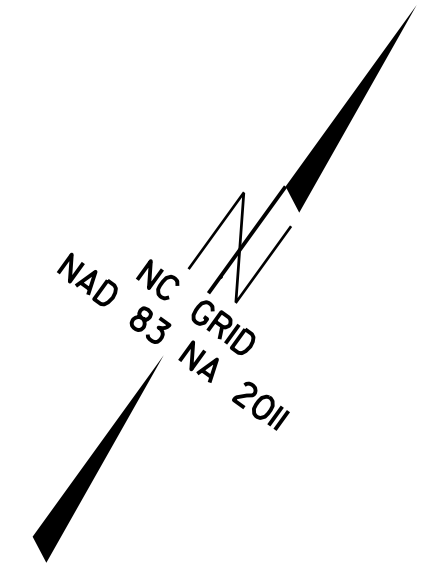

MATCH LINE SEE SHEET RW02C-20 **SURVEY CONTROL SHEET**  
W/ EXISTING CENTERLINE ALIGNMENTS PRIOR TO CONSTRUCTION

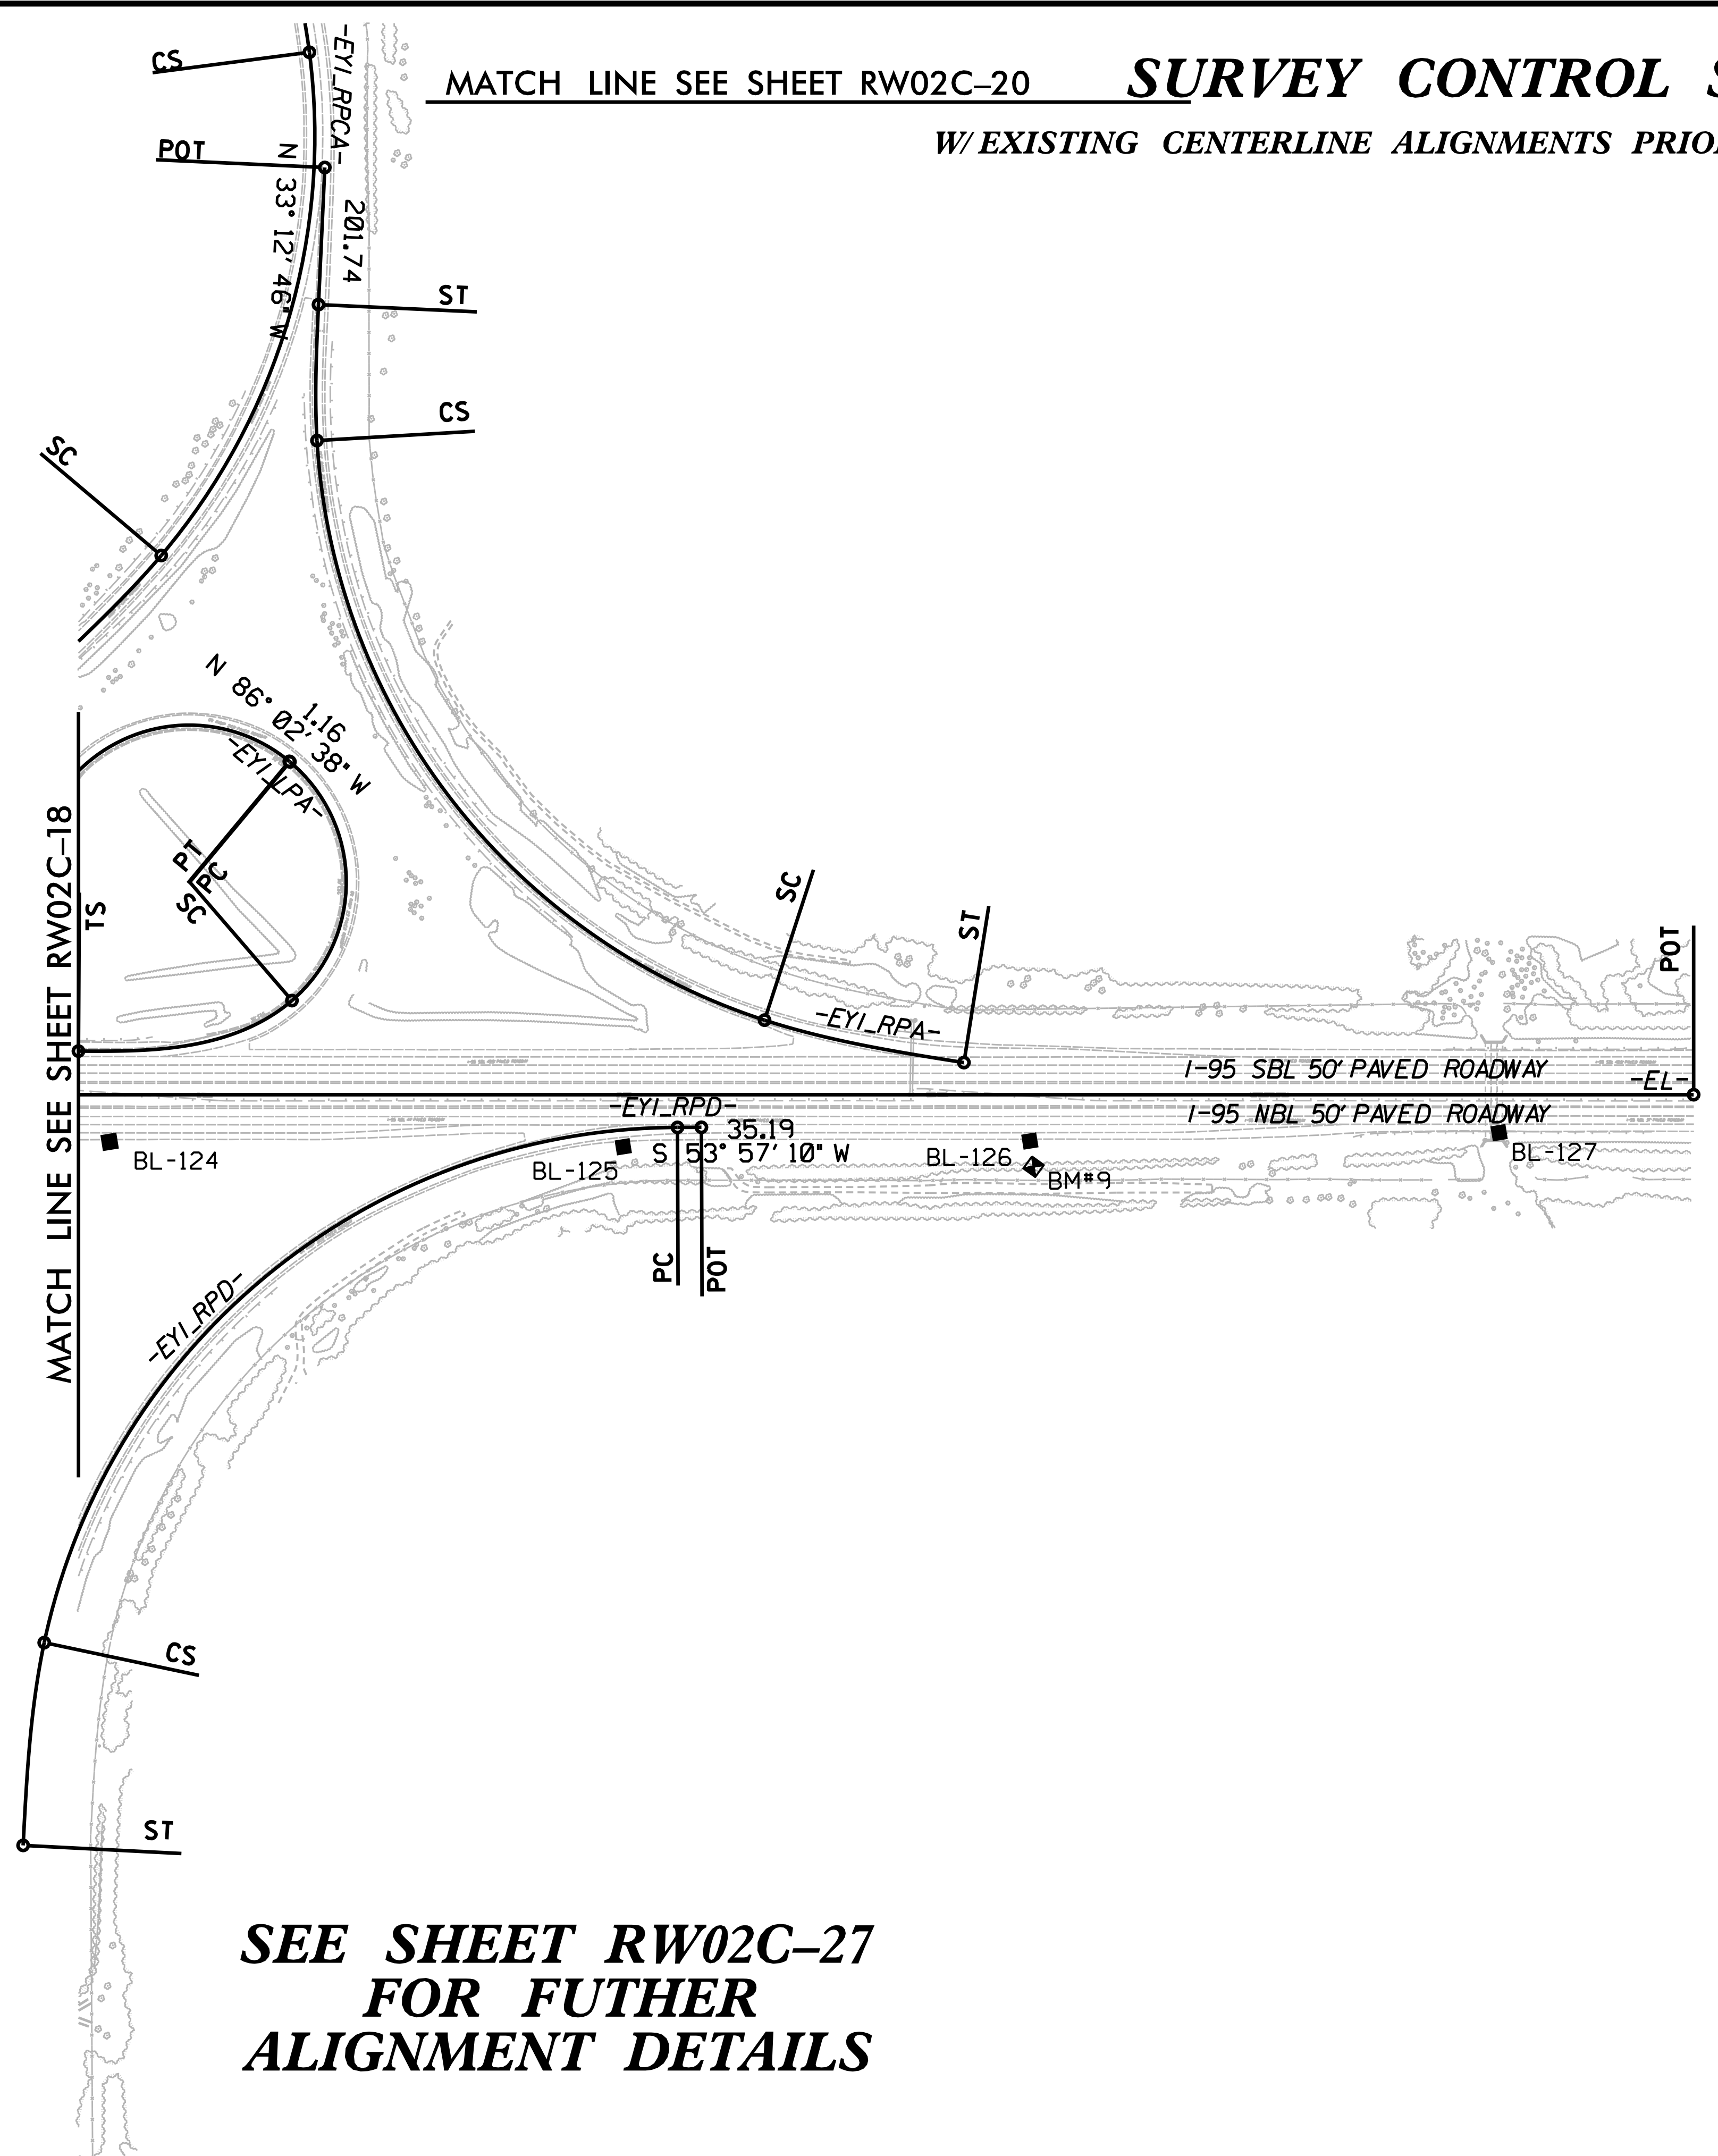

END I-5986B

MATCH LINE SEE SHEET RW02C-18

**SEE SHEET RW02C-27  
FOR FUTHER  
ALIGNMENT DETAILS**

**NOTES:**

1. PROJECT CONTROL WAS ESTABLISHED USING GNSS, THE GLOBAL NAVIGATION SATELLITE SYSTEM.
2. THE SURVEY CONTROL DATA FOR THIS PROJECT HAS BEEN COMPILED FROM VARIOUS SOURCES. IF FURTHER INFORMATION REGARDING PROJECT CONTROL IS NEEDED, PLEASE CONTACT THE LOCATION AND SURVEYS UNIT.

6/2/19  
0:\JUL-2019\16:07  
U:\JUL-2019\16:07\Projects\I-5986\control\sheets\revised\_for\_additional\_surveys\I5986B\_Is-RW02C-19.dgn  
U:\JUL-2019\16:07\Projects\I-5986\control\sheets\revised\_for\_additional\_surveys\I5986B\_Is-RW02C-19.dgn