

-Y15-		
PI Sta 38+05.01	PI Sta 46+74.39	PI Sta 51+44.51
$\Delta = 12^{\circ}00'00.1''$ (RT)	$\Delta = 9^{\circ}12'39.1''$ (RT)	$\Delta = 2^{\circ}42'26.3''$ (RT)
D = 1'25'56.6"	D = 1'28'26.4"	D = 0'51'18.0"
L = 837.76'	L = 624.89'	L = 316.64'
T = 420.42'	T = 313.12'	T = 158.35'
R = 4,000.00'	R = 3,887.07'	R = 6,701.26'



I, Rudolf A. VanderVelde Jr., a Professional Land Surveyor in the state of North Carolina hereby certify to the best of my knowledge and belief that the following work item(s) (R/W Staking) performed under my responsible charge meet NCDOT Survey Standards as directed in the NCDOT Location & Surveys guidelines and procedures.

I further certify that the right of way and permanent easement points shown herein and outlined in the tables shown hereon (localized coordinates, station/offset) have been checked and are accurate representations of the right of way and permanent easement points depicted on the corresponding highway plans. I also certify that the right of way and permanent easement points shown herein have been field monumented under my supervision from existing survey control provided by others; that the depicted property data shown herein were surveyed by others; and these monuments denote the right of way and easement boundaries at the time of staking which may be subject to change due to right of way revisions (See deeds for final determination).

Witness my original signature, registration number and seal this 25th day of March, 2021.


Designed by  
*Rudolf A. VanderVelde Jr.*  
 Professional Land Surveyor  
 3/25/2021

L-5146  
 PLS #

Seal

PROJECT REFERENCE NO. I-5878	SHEET NO. RW57
<b>Location and Surveys</b>	
 Engineers   Planners   Surveyors	
PROJECT SURVEYOR	
	
DOCUMENT NOT CONSIDERED FINAL UNLESS ALL SIGNATURES COMPLETED	

REVISIONS

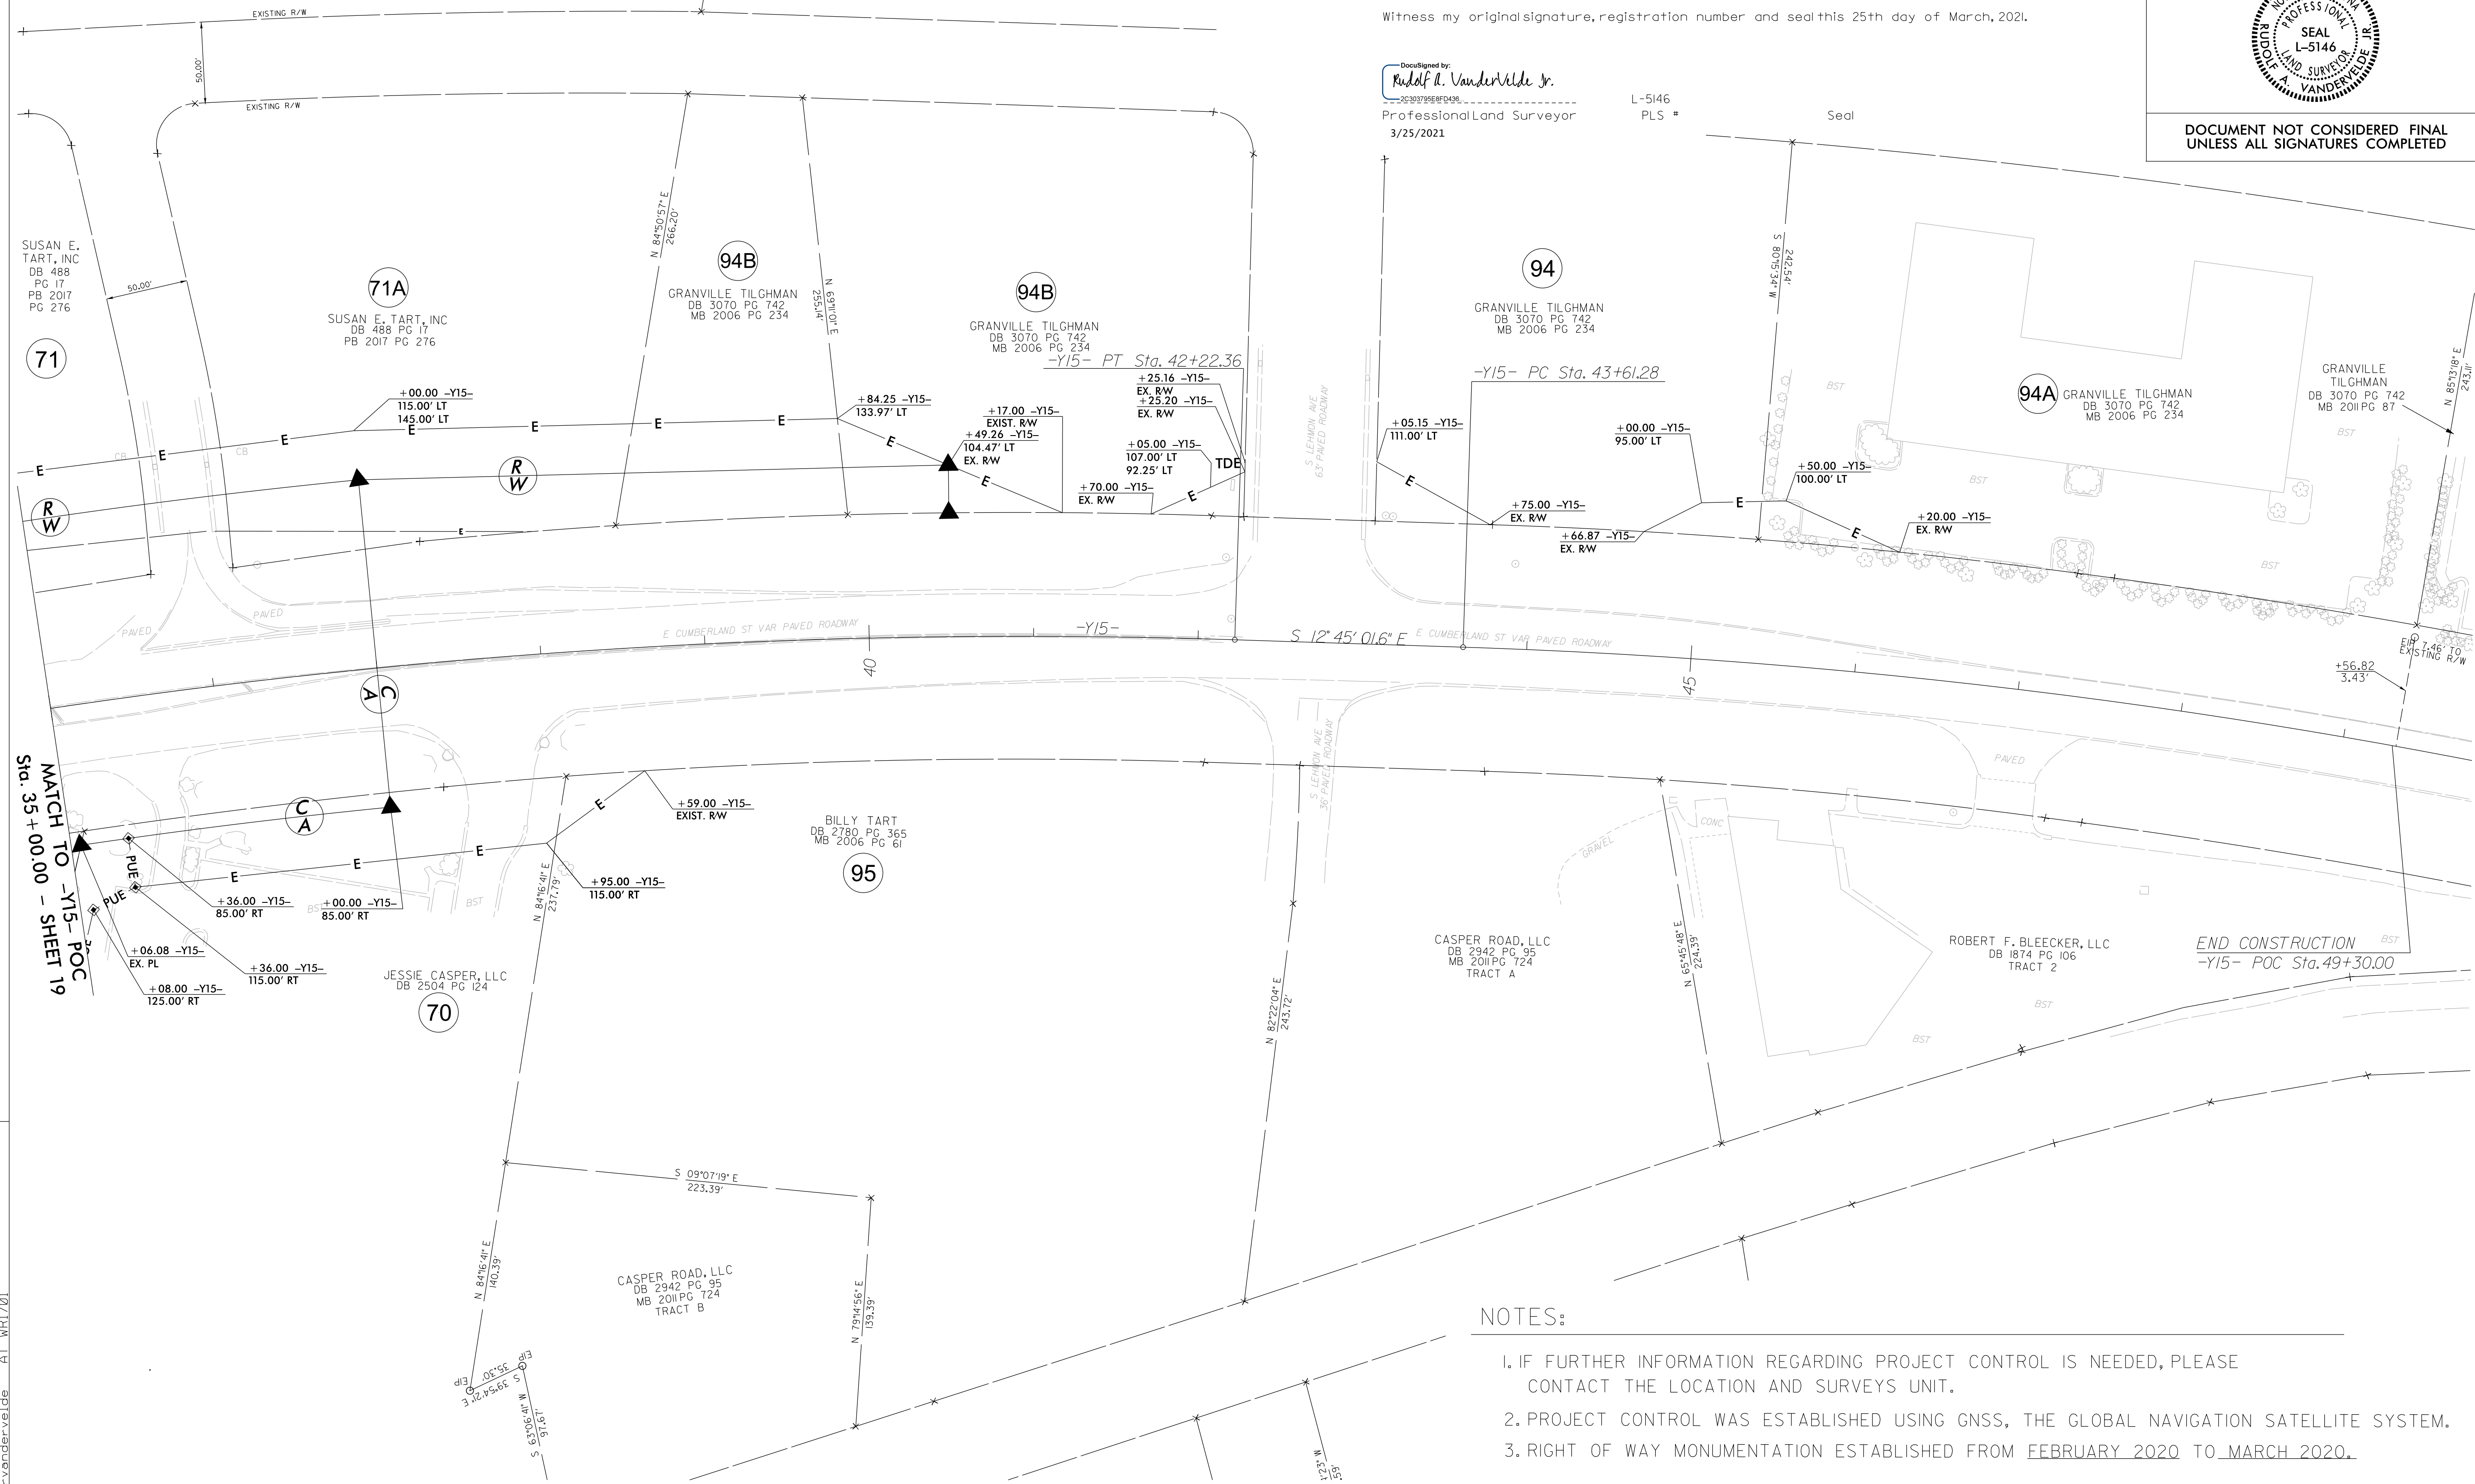

**NOTES:**

- IF FURTHER INFORMATION REGARDING PROJECT CONTROL IS NEEDED, PLEASE CONTACT THE LOCATION AND SURVEYS UNIT.
- PROJECT CONTROL WAS ESTABLISHED USING GNSS, THE GLOBAL NAVIGATION SATELLITE SYSTEM.
- RIGHT OF WAY MONUMENTATION ESTABLISHED FROM FEBRUARY 2020 TO MARCH 2020.

25-MAR-2021 10:41 AM  
 R:\Projects\I-5878 RW Stakeout\Geometrics\NCDOT\Drawings\RM Sheets - 3-23-21\I-5878.Ls.rw57.dgn  
 AT: RW1701  
 R. VanderVelde