


DOCUMENT NOT CONSIDERED FINAL UNLESS ALL SIGNATURES COMPLETED

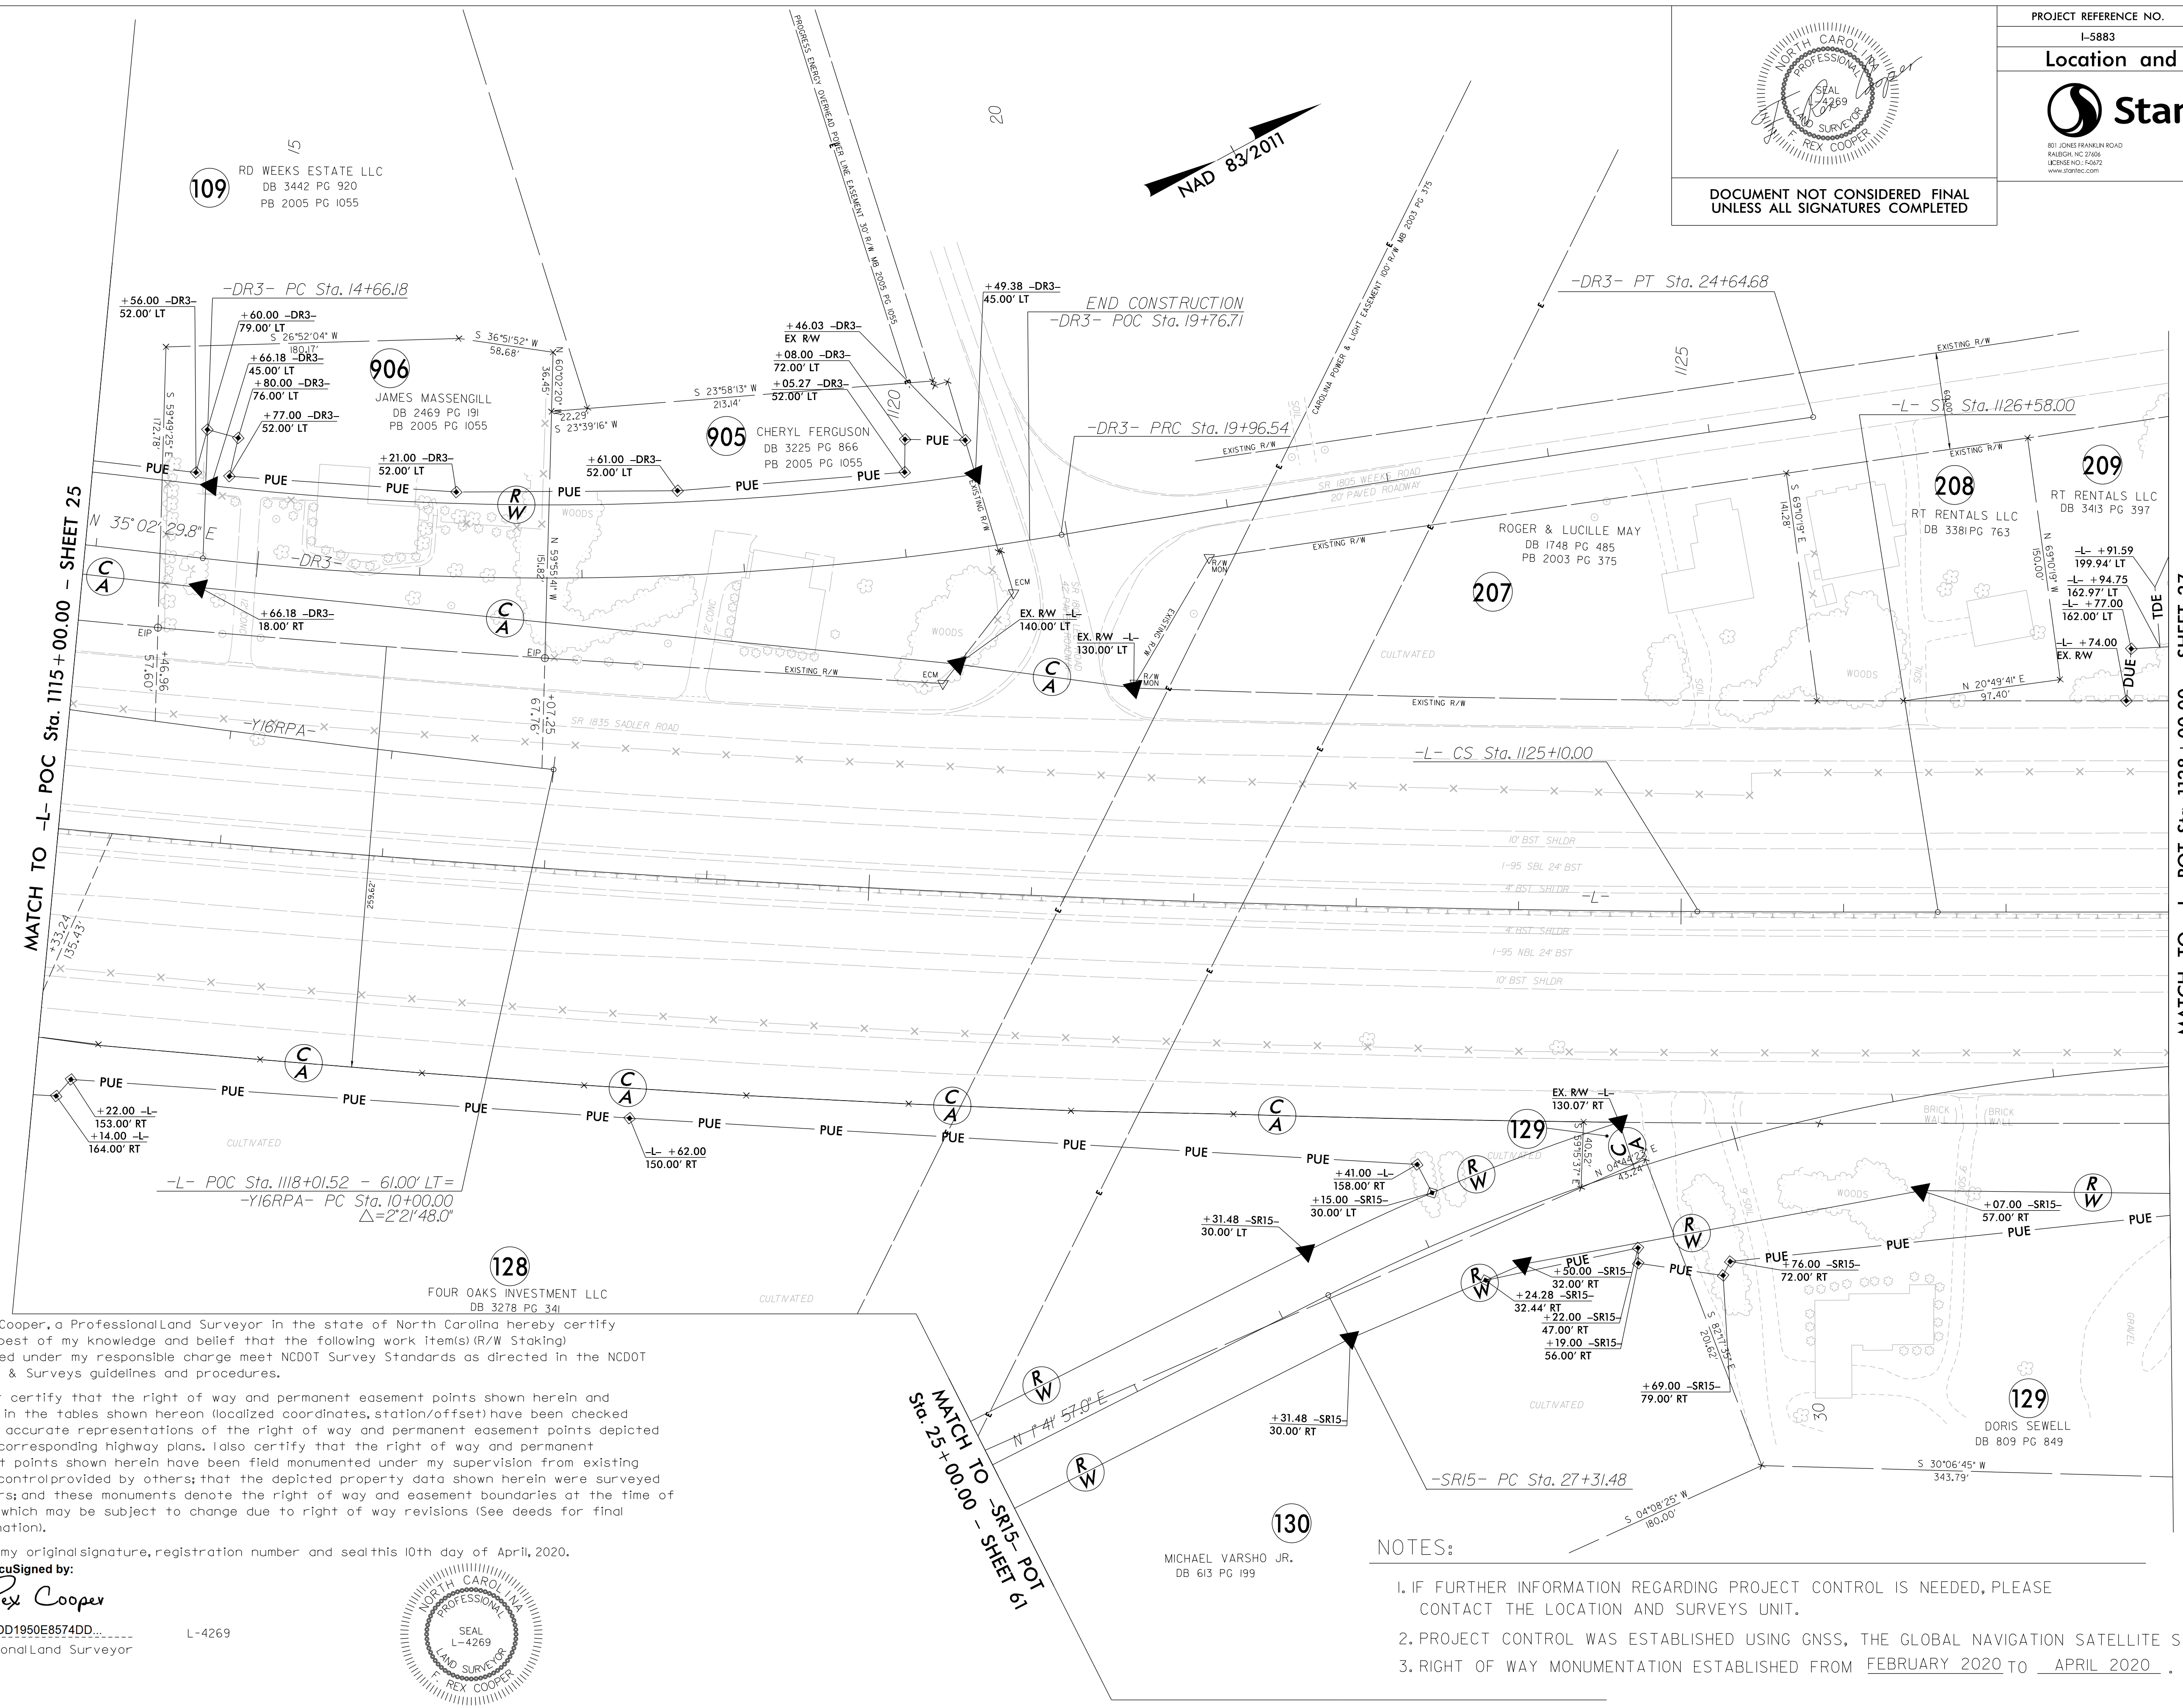

I, F. Rex Cooper, a Professional Land Surveyor in the state of North Carolina hereby certify to the best of my knowledge and belief that the following work item(s) (R/W Staking) performed under my responsible charge meet NCDOT Survey Standards as directed in the NCDOT Location & Surveys guidelines and procedures.

Witness my original signature, registration number and seal this 10th day of April, 2020.

DocuSigned by: Rex Cooper 61DD1950E8574DD Professional Land Surveyor



MICHAEL VARSHO JR. DB 613 PG 199

NOTES:

- 1. IF FURTHER INFORMATION REGARDING PROJECT CONTROL IS NEEDED, PLEASE CONTACT THE LOCATION AND SURVEYS UNIT.
2. PROJECT CONTROL WAS ESTABLISHED USING GNSS, THE GLOBAL NAVIGATION SATELLITE SYSTEM.
3. RIGHT OF WAY MONUMENTATION ESTABLISHED FROM FEBRUARY 2020 TO APRIL 2020.

REVISIONS

Vertical text on the left margin containing file paths and dates.

MATCH TO -L- POC Sta. 1115+00.00 - SHEET 25

MATCH TO -L- POT Sta. 1128+00.00 - SHEET 27

MATCH TO -SR15- POT Sta. 25+00.00 - SHEET 61