


6/2/19

I:\APR-2020_17103\171784\octive\external\reports\200410\1-5986B_1s_rw63_200410.dgn
171784\octive\external\reports\200410\1-5986B_1s_rw63_200410.dgn
171784\octive\external\reports\200410\1-5986B_1s_rw63_200410.dgn
171784\octive\external\reports\200410\1-5986B_1s_rw63_200410.dgn

REVISIONS

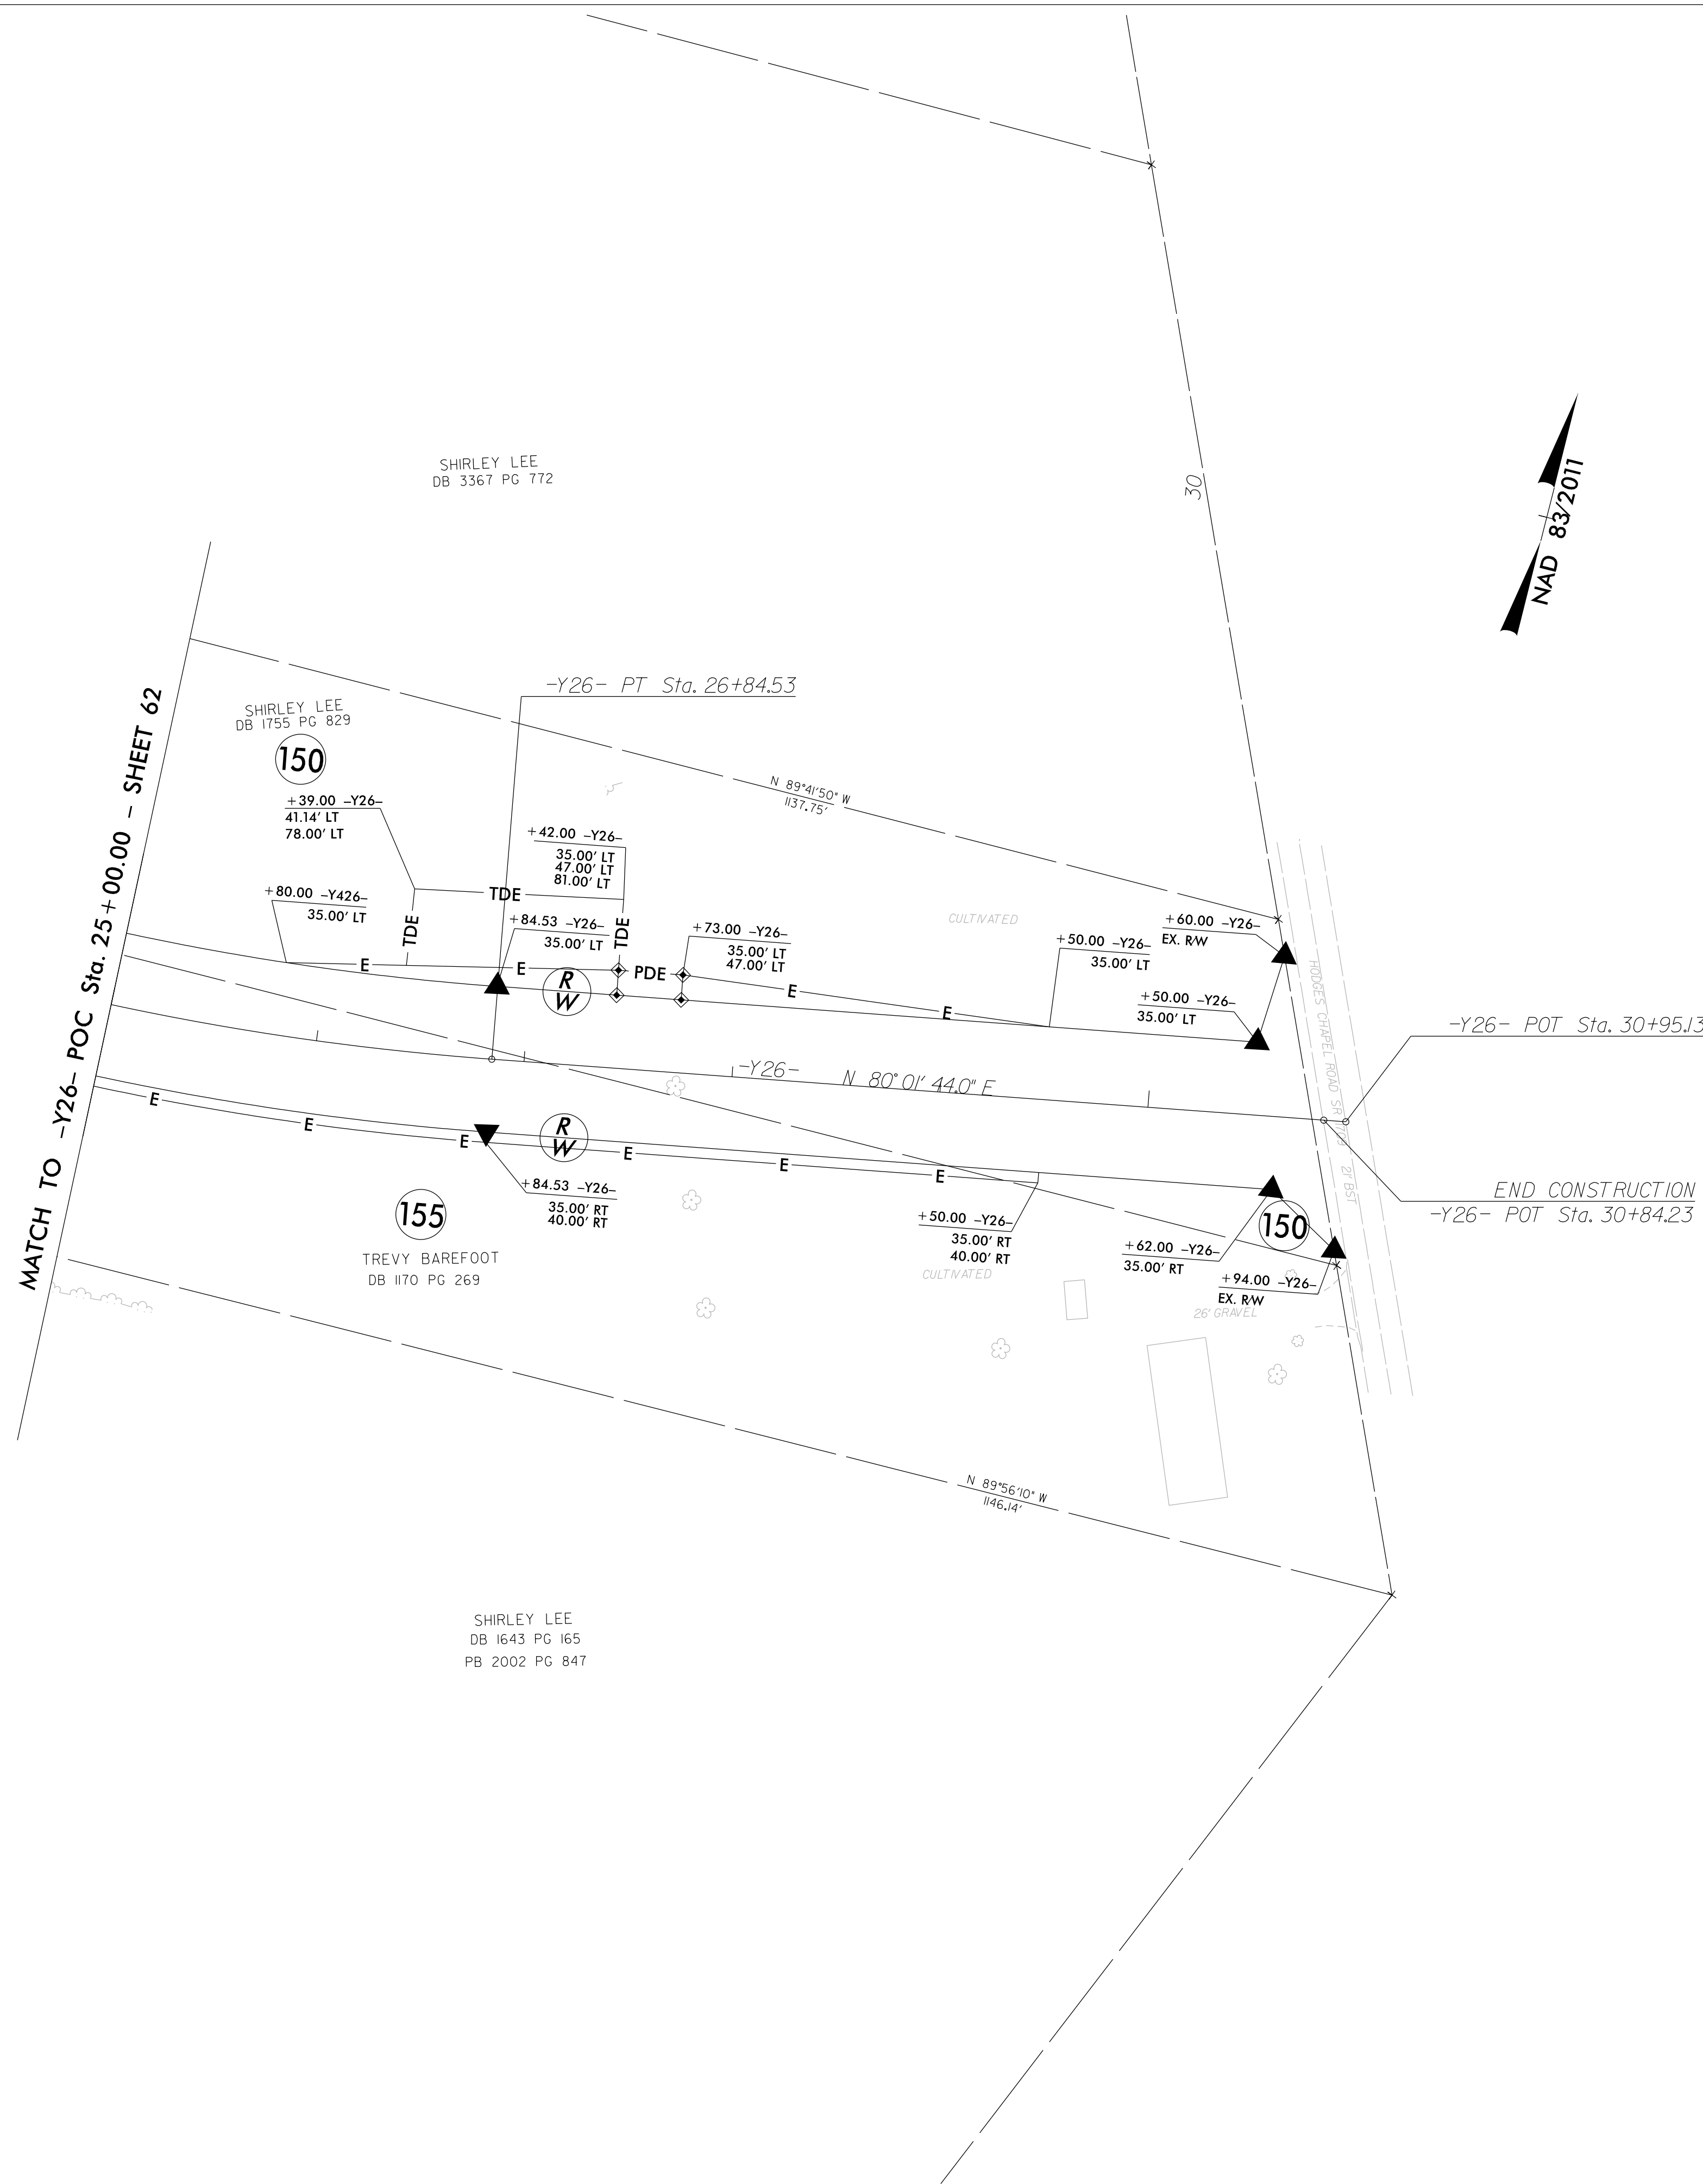

-Y26-
PI Sta 23+33.90
$\Delta = 30^{\circ}59'19''$ (LT)
$D = 4'18''29''$
$L = 719.33'$
$T = 368.70'$
$R = 1330.00'$
$SE = 0.06$

DOCUMENT NOT CONSIDERED FINAL
UNLESS ALL SIGNATURES COMPLETED

PROJECT REFERENCE NO.	SHEET NO.
I-5883	RW63
Location and Surveys	
801 JONES FRANKLIN ROAD RALEIGH, NC 27606 US (919) 477-1642 www.stantec.com	

I, F. Rex Cooper, a Professional Land Surveyor in the state of North Carolina hereby certify to the best of my knowledge and belief that the following work item(s) (R/W Staking) performed under my responsible charge meet NCDOT Survey Standards as directed in the NCDOT Location & Surveys guidelines and procedures.

I further certify that the right of way and permanent easement points shown herein and outlined in the tables shown hereon (localized coordinates, station/offset) have been checked and are accurate representations of the right of way and permanent easement points depicted on the corresponding highway plans. I also certify that the right of way and permanent easement points shown herein have been field monumented under my supervision from existing survey control provided by others; that the depicted property data shown herein were surveyed by others; and these monuments denote the right of way and easement boundaries at the time of staking which may be subject to change due to right of way revisions (See deeds for final determination).

Witness my original signature, registration number and seal this 10th day of April, 2020.

DocuSigned by:

61DD1950E8574DD... L-4269
Professional Land Surveyor



- NOTES:
- IF FURTHER INFORMATION REGARDING PROJECT CONTROL IS NEEDED, PLEASE CONTACT THE LOCATION AND SURVEYS UNIT.
 - PROJECT CONTROL WAS ESTABLISHED USING GNSS, THE GLOBAL NAVIGATION SATELLITE SYSTEM.
 - RIGHT OF WAY MONUMENTATION ESTABLISHED FROM FEBRUARY 2020 TO APRIL 2020.