


PROJECT REFERENCE NO.	SHEET NO.
I-5878 / I-5883 / I-5986B	TMP - 1A

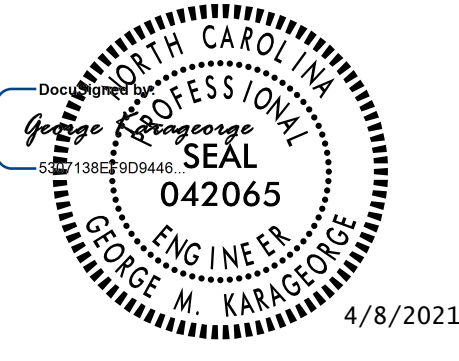

**DOCUMENT NOT CONSIDERED FINAL
UNLESS ALL SIGNATURES COMPLETED**

Michael Baker
INTERNATIONAL

INDEX OF SHEETS

<u>SHEET NO.</u>	<u>TITLE</u>	<u>SHEET NO.</u>	<u>TITLE</u>
TMP-1	TITLE SHEET	TMP-17 TO 17Z	AREA 2 PHASE I STEP 1 DETAIL SHEETS
TMP-1A	TITLE SHEET - INDEX	TMP-18 TO 18V	AREA 2 PHASE I STEP 2 DETAIL SHEETS
TMP-1B	LEGEND, TEMPORARY PAVEMENT MARKING LEGEND AND ROADWAY STANDARDS	TMP-19 TO 19H	AREA 2 PHASE II STEP 1 DETAIL SHEETS
TMP-1C	WORK ZONE IMPACTS - MANAGEMENT STRATEGIES	TMP-20 TO 20D	AREA 2 PHASE II STEP 2 DETAIL SHEETS
TMP-1D TO 1G	GENERAL NOTES	TMP-21 TO 21J	AREA 2 PHASE III STEP 1 DETAIL SHEETS
TMP-2	I-95 WORK ZONE ADVANCE WARNING SIGNS	TMP-22 TO 22B	AREA 2 PHASE III STEP 2 DETAIL SHEETS
TMP 2A TO 2A11	TEMPORARY SIGN DESIGNS	TMP-23 TO 23C	AREA 2 PHASE III STEP 3 DETAIL SHEETS
TMP-2B	I-95 ROAD CLOSURE ALL TRAFFIC EXIT TYPICAL DRAWING	TMP-24 TO 24R	AREA 2 PHASE IV STEP 1 DETAIL SHEETS
TMP-2C	TEMPORARY PAVEMENT DESIGN TYPICAL SECTIONS	TMP-25 TO 25C	AREA 2 PHASE IV STEP 2 DETAIL SHEETS
TMP-2D	TEMPORARY BARRIER APPROACH END TREATMENT	TMP-26 TO 26D	AREA 2 PHASE IV STEP 3 DETAIL SHEETS
TMP-2E	GUARDRAIL ANCHOR MODIFIED B-77 TYING TO MEDIAN CONCRETE BARRIER	TMP-27 TO 27J	AREA 2 PHASE V DETAIL SHEETS
TMP-2F	PORTABLE CONCRETE BARRIER AT TEMPORARY SHORING LOCATIONS	TMP-A2D1 TO A2D7	AREA 2 DETOUR OVERVIEWS AND DETAIL SHEETS
TMP-2G TO 2G10	TEMPORARY SHORING NOTES/LOCATIONS	TMP-28 TO 28C	AREA 3 PHASE I STEP 1 DETAIL SHEETS
TMP-2H	MOTORIST PULL-OFF AREA DETAIL	TMP-29 TO 29B	AREA 3 PHASE I STEP 2 DETAIL SHEETS
TMP-2I	MOTORIST PULL-OFF SPECIAL SIGN DESIGNS	TMP-30 TO 30C	AREA 3 PHASE II DETAIL SHEETS
TMP-2J	WORK ZONE VARIABLE SPEED LIMIT REDUCTION	TMP-31	AREA 3 PHASE III DETAIL SHEETS
TMP-3	AREA DESIGNATIONS	TMP-32 TO 32B	AREA 3 PHASE IV DETAIL SHEETS
TMP-3A TO 3K	PHASING NARRATIVES	TMP-A3D1	AREA 3 DETOUR OVERVIEW AND DETAIL SHEET
TMP-4 TO 4S	AREA 1 PHASE I STEP 1 DETAIL SHEETS	TMP-33 TO 33E	AREA 4 PHASE I STEP 1 DETAIL SHEETS
TMP-5 TO 5P	AREA 1 PHASE I STEP 2 DETAIL SHEETS	TMP-34 TO 34D	AREA 4 PHASE I STEP 2 DETAIL SHEETS
TMP-6 TO 6D	AREA 1 PHASE I STEP 3 (3A-3B) DETAIL SHEETS	TMP-35 TO 35H	AREA 4 PHASE II DETAIL SHEETS
TMP-7 TO 7D	AREA 1 PHASE I STEP 3 (3C-3E) DETAIL SHEETS	TMP-36 TO 36F	AREA 4 PHASE III STEP 1 DETAIL SHEETS
TMP-8 TO 8D	AREA 1 PHASE I STEP 4 DETAIL SHEETS	TMP-37 TO 37B	AREA 4 PHASE III STEPS 2 & 3 DETAIL SHEETS
TMP-9 TO 9F	AREA 1 PHASE I STEP 5 DETAIL SHEETS	TMP-38 TO 38E	AREA 4 PHASE IV DETAIL SHEETS
TMP-10 TO 10G	AREA 1 PHASE I STEP 6 DETAIL SHEETS	TMP-A4D1 TO A4D2	AREA 4 DETOUR OVERVIEWS AND DETAIL SHEETS
TMP-11 TO 11E	AREA 1 PHASE II DETAIL SHEETS	TMP-39 TO 39D	AREA 5 PHASE I STEP 1 DETAIL SHEETS
TMP-12 TO 12F	AREA 1 PHASE III DETAIL SHEETS	TMP-40 TO 40B	AREA 5 PHASE I STEP 2 DETAIL SHEETS
TMP-13 TO 13K	AREA 1 PHASE IV STEP 1 DETAIL SHEETS	TMP-41 TO 41C	AREA 5 PHASE I STEP 3 DETAIL SHEETS
TMP-14 TO 14D	AREA 1 PHASE IV STEP 2 DETAIL SHEETS	TMP-42 TO 42C	AREA 5 PHASE II DETAIL SHEETS
TMP-15 TO 15D	AREA 1 PHASE V DETAIL SHEETS	TMP-43 TO 43C	AREA 5 PHASE III STEP SHEETS
TMP-16 TO 16E	AREA 1 PHASE VI DETAIL SHEETS	TMP-44 TO 44D	AREA 5 PHASE IV STEP 1 DETAIL SHEETS
TMP-A1D1 TO A1D7	AREA 1 DETOUR OVERVIEWS AND DETAIL SHEETS	TMP-45	AREA 5 PHASE IV STEP 2 DETAIL SHEETS
		TMP-46 TO 46C	AREA 5 PHASE V DETAIL SHEETS

4/2/2021
R:\Traffic\Transportation Management\PLAN SHEETS\I-5986B TMP 01A INDEX.dgn
Caroline Owings

INDEX OF SHEETS