

DOCUMENT NOT CONSIDERED FINAL
UNLESS ALL SIGNATURES COMPLETED



SIGN NUMBER: SP-09
TYPE: D
QUANTITY: 13
SIGN WIDTH: 3'-0"
HEIGHT: 1'-0"
TOTAL AREA: 3.0 Sq.Ft.

BACKG COLOR: Orange
COPY COLOR: Black

SYMBOL	X	Y	WID	HT

BORDER TYPE: FLUSH
RECESS: 0.47"
WIDTH: 0.63"
RADII: 1.5"

NO. Z BARS:
LENGTH:


MAT'L: 0.125" (3.2 mm) ALUMINUM

DESIGN BY: BM **CHECKED BY: GK** **Feb 13, 2020**
PROJECT ID: I-5986B **LOCATION: DETOUR** **DIV: 6**

SIGN TO BE PAID FOR UNDER PAY ITEM: WORK ZONE SIGNS (STATIONARY) PAY UNIT: SQUARE FOOT

SUPPORTS: 1 - WOOD 4in X 4in

SUPPORTS AND ANY OTHER INCIDENTALS WILL NOT BE PAID SEPARATELY

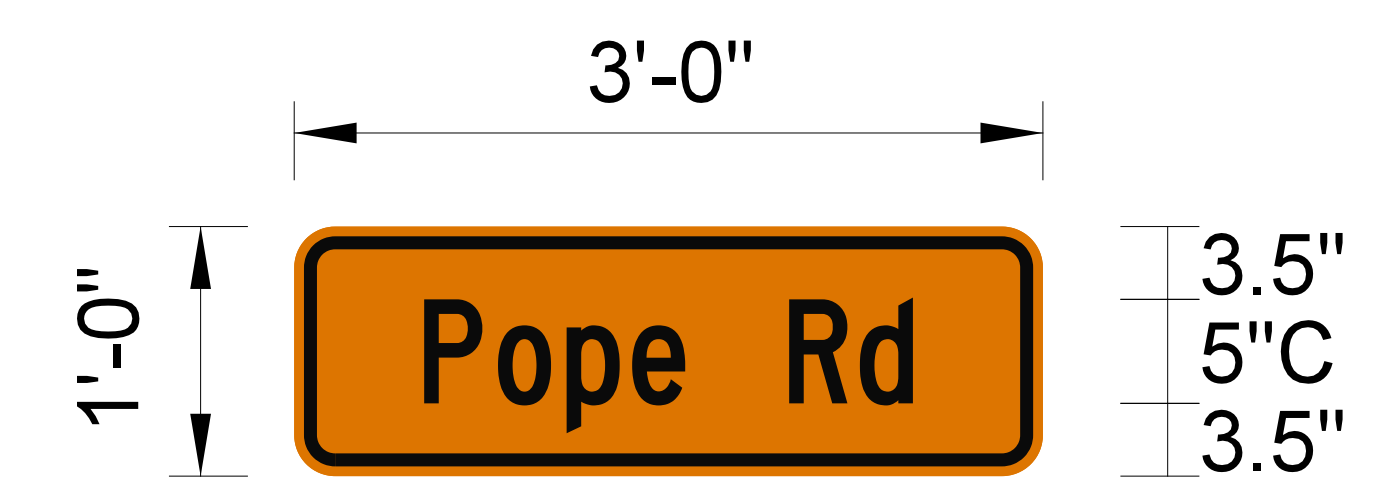

BORDER
R=1.5"
TH=0.63"
IN=0.47"

Spacing Factor is 1 unless specified otherwise

- USE NOTES: 1,2**
- Legend and border shall be direct applied black non-reflective sheeting.
 - Background shall be NC GRADE B fluorescent orange retroreflective sheeting.

LETTER POSITIONS

Letter locations are panel edge to lower left corner																								Series/Size	
P	o	p	e		R	d																			Text Length
6.2	9.8	13.1	16.2	18.8	23.8	27.2																			C 2000
																									23.5

FILENAME: I-5986B TMP GUIDESIGNS

NORTH CAROLINA D.O.T. SIGN DETAIL

4/2/2021 R:\Traffic\Transportation Management\PLAN SHEETS\I-5986B TMP 02A8 TEMPORARY SIGN DESIGN.dgn Caroline.Owings

TEMPORARY SIGN DESIGN