

DOCUMENT NOT CONSIDERED FINAL
UNLESS ALL SIGNATURES COMPLETED



SIGN NUMBER: SP11297
TYPE: E
QUANTITY: SEE PLANS

SIGN WIDTH: 3'-0"
HEIGHT: 2'-6"
TOTAL AREA: 7.5 Sq.Ft.

BORDER TYPE: FLUSH
RECESS: 0.5"
WIDTH: 0.75"
RADII: 1.88"

NO. Z BARS:
LENGTH:

BACKG COLOR: White
COPY COLOR: Black


SYMBOL	X	Y	WID	HT

MAT'L: 0.080" (2.0 mm) ALUMINUM

DESIGN BY: cwj
PROJECT ID: ALL

CHECKED BY: C. Howard
DIV: ALL

DATE: Jul 26, 2011

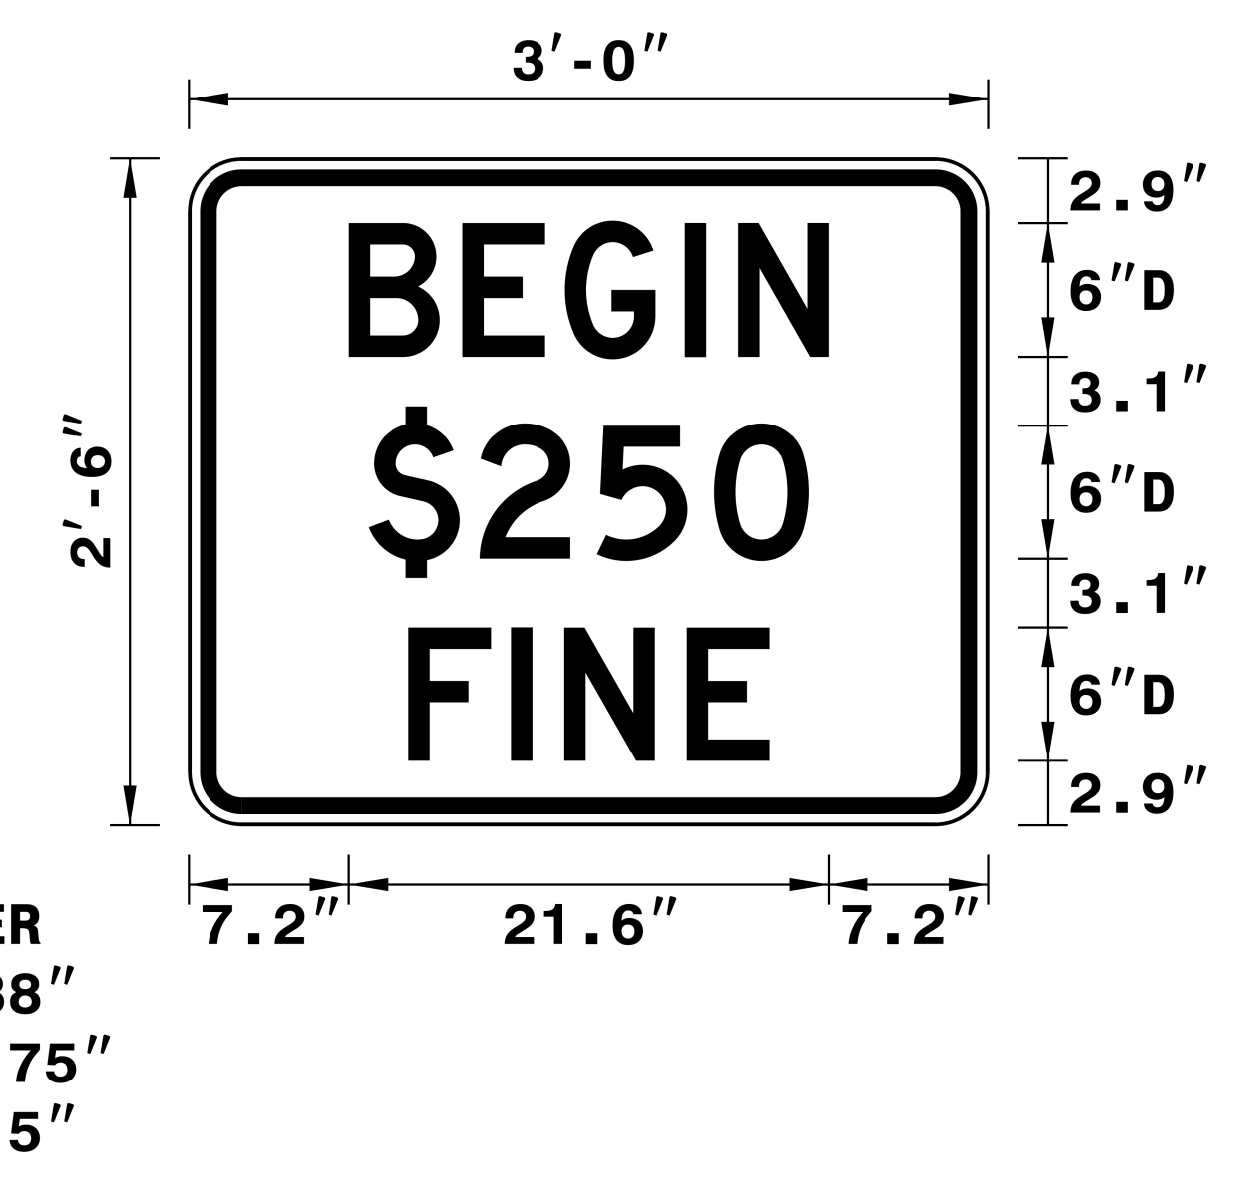

Spacing Factor is 1 unless specified otherwise

- Legend and border shall be black.
- Background shall be Grade C white reflective sheeting.

LETTER POSITIONS

Letter spacings are to start of next letter																		Series/Size Text Length
		B	E	G	I	N												D 2000
	7.2	5.1	4.6	5.4	2.4	4.1	7.2											21.6
		\$	2	5	0													D 2000
	8.1	5	5.3	5.3	4.3	8.1												19.8
		F	I	N	E													D 2000
	9.9	4.6	2.4	5.5	3.7	9.9												16.3

FILENAME: BEGIN \$250 Fine

NORTH CAROLINA D.O.T. SIGN DETAIL

4/2/2021 R:\Traffic\Transportation Management\PLAN SHEETS\I-5986B TMP 02AII TEMPORARY SIGN DESIGN BEGIN #250.dgn Caroline.Owings

TEMPORARY SIGN DESIGN