


PROJECT REFERENCE NO.	SHEET NO.
I-5878 / I-5883 / I-5986B	TMP-3J

**AREA 5: DEEP CULVERT STA. 1391+00 & -Y19- I-40 RAMPS**

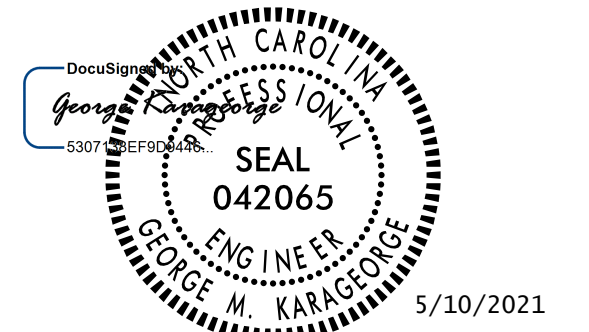

**DOCUMENT NOT CONSIDERED FINAL  
UNLESS ALL SIGNATURES COMPLETED**

**Michael Baker**  
INTERNATIONAL

**PHASE I**

**STEP 1: TMP-39 TO 39D**

**CONSTRUCT** THE FOLLOWING:

- 8' TEMPORARY PAVEMENT ALONG I-95 NB/SB INSIDE SHOULDERS AND INSTALL ANCHORED PCB AS SHOWN:
  - I-95 NB STA. 1370+00 NB TO 1400+00
  - I-95 SB STA. 1370+00 SB TO 1376+00
  - I-95 SB STA. 1412+50 SB TO 1419+00
- REMOVE I-95 NB EXISTING OUTSIDE SHOULDER AND CONSTRUCT PROPOSED OUTSIDE SHOULDER STA. 1399+53 TO 1414+50
- Y33 N WALTON AVE UP TO THE EXISTING EDGE AND ELEVATION AND PROPOSED CULVERT STA. 36+00

**REPLACE** I-95 NB/SB OUTSIDE EXISTING SHOULDERS:

- I-95 SB STA. 1373+00 TO 1404+00
- I-95 SB STA. 1405+62 TO 1416+15 AND INSTALL PCB PRIOR TO WORKING ON Y19TEMPRPB WITHIN 40' OF I-95
- I-95 NB STA. 1414+50 TO 1417+10

**CLOSE** EXISTING Y19RPB LEFT LANE AT INCEPTION AND **CONSTRUCT** Y19TEMPRPB.

FOR THE ABOVE OPERATIONS, USE TEMPORARY LANE CLOSURES (RSD 1101.02) AS REQUIRED.

**STEP 2: TMP-40 TO 40B**

IN A CONTINUOUS OPERATION, **PAVE** Y33 (STA. 10+50 TO 45+65), **SWITCH** TRAFFIC TO Y33, AND **CLOSE** EXISTING N WALTON AVE.

**SHIFT** I-95 NB/SB TO INSIDE MEDIAN TEMPORARY PAVEMENT AND **INSTALL** PCB ALONG OUTSIDE EDGE:

- I-95 NB STA. 1370+00 NB TO 1400+00
- I-95 SB STA. 1370+00 SB TO 1376+00 (COORDINATE WITH AREA 4)

UPON SHIFTING I-95 NB TRAFFIC TO INSIDE AND BEHIND PCB, **CONSTRUCT** I-95 NB OUTSIDE WIDENING STA. 1370+00 TO 1395+46 (TEMPORARY WIDENING STA. 1390+85 TO 1392+36 USING PROPOSED PAVEMENT DESIGN).

**REPLACE** I-95 NB OUTSIDE EXISTING SHOULDER STA. 1395+46 TO 1397+80.

FOR THE ABOVE OPERATIONS, USE TEMPORARY LANE CLOSURES (RSD 1101.02) AS REQUIRED.

**STEP 3: TMP-41 TO 41C**

IN A CONTINUOUS OPERATION, **SHIFT** I-95 NB/SB TO OUTSIDE SHOULDERS STA. 1370+00 TO 1417+00 AND **RESET/INSTALL** PCB ALONG INSIDE EDGE.

UPON SHIFTING I-95 NB/SB TO OUTSIDES AND BEHIND PCB, **CONSTRUCT** I-95 SB INSIDE TEMPORARY PAVEMENT STA. 1376+00 TO 1412+50 IN PREPARATION FOR BRIDGE STAGE 1 CONSTRUCTION OVER DEEP CULVERT AT STA. 1391+00.

FOR THE ABOVE OPERATIONS, USE TEMPORARY LANE CLOSURES (RSD 1101.02) AS REQUIRED.

PHASING NARRATIVE

AREA 5