


PROJECT REFERENCE NO.	SHEET NO.
I - 5878	TMP - 4
<p>DOCUMENT NOT CONSIDERED FINAL UNLESS ALL SIGNATURES COMPLETED</p>	
<p>Michael Baker INTERNATIONAL</p>	

4/1/2021
R:\Traffic\Transportation Management\PLAN SHEETS\I-5986B TMP 04 AREA 01PHASE 01STEP 01.dgn
Caroline.Owings

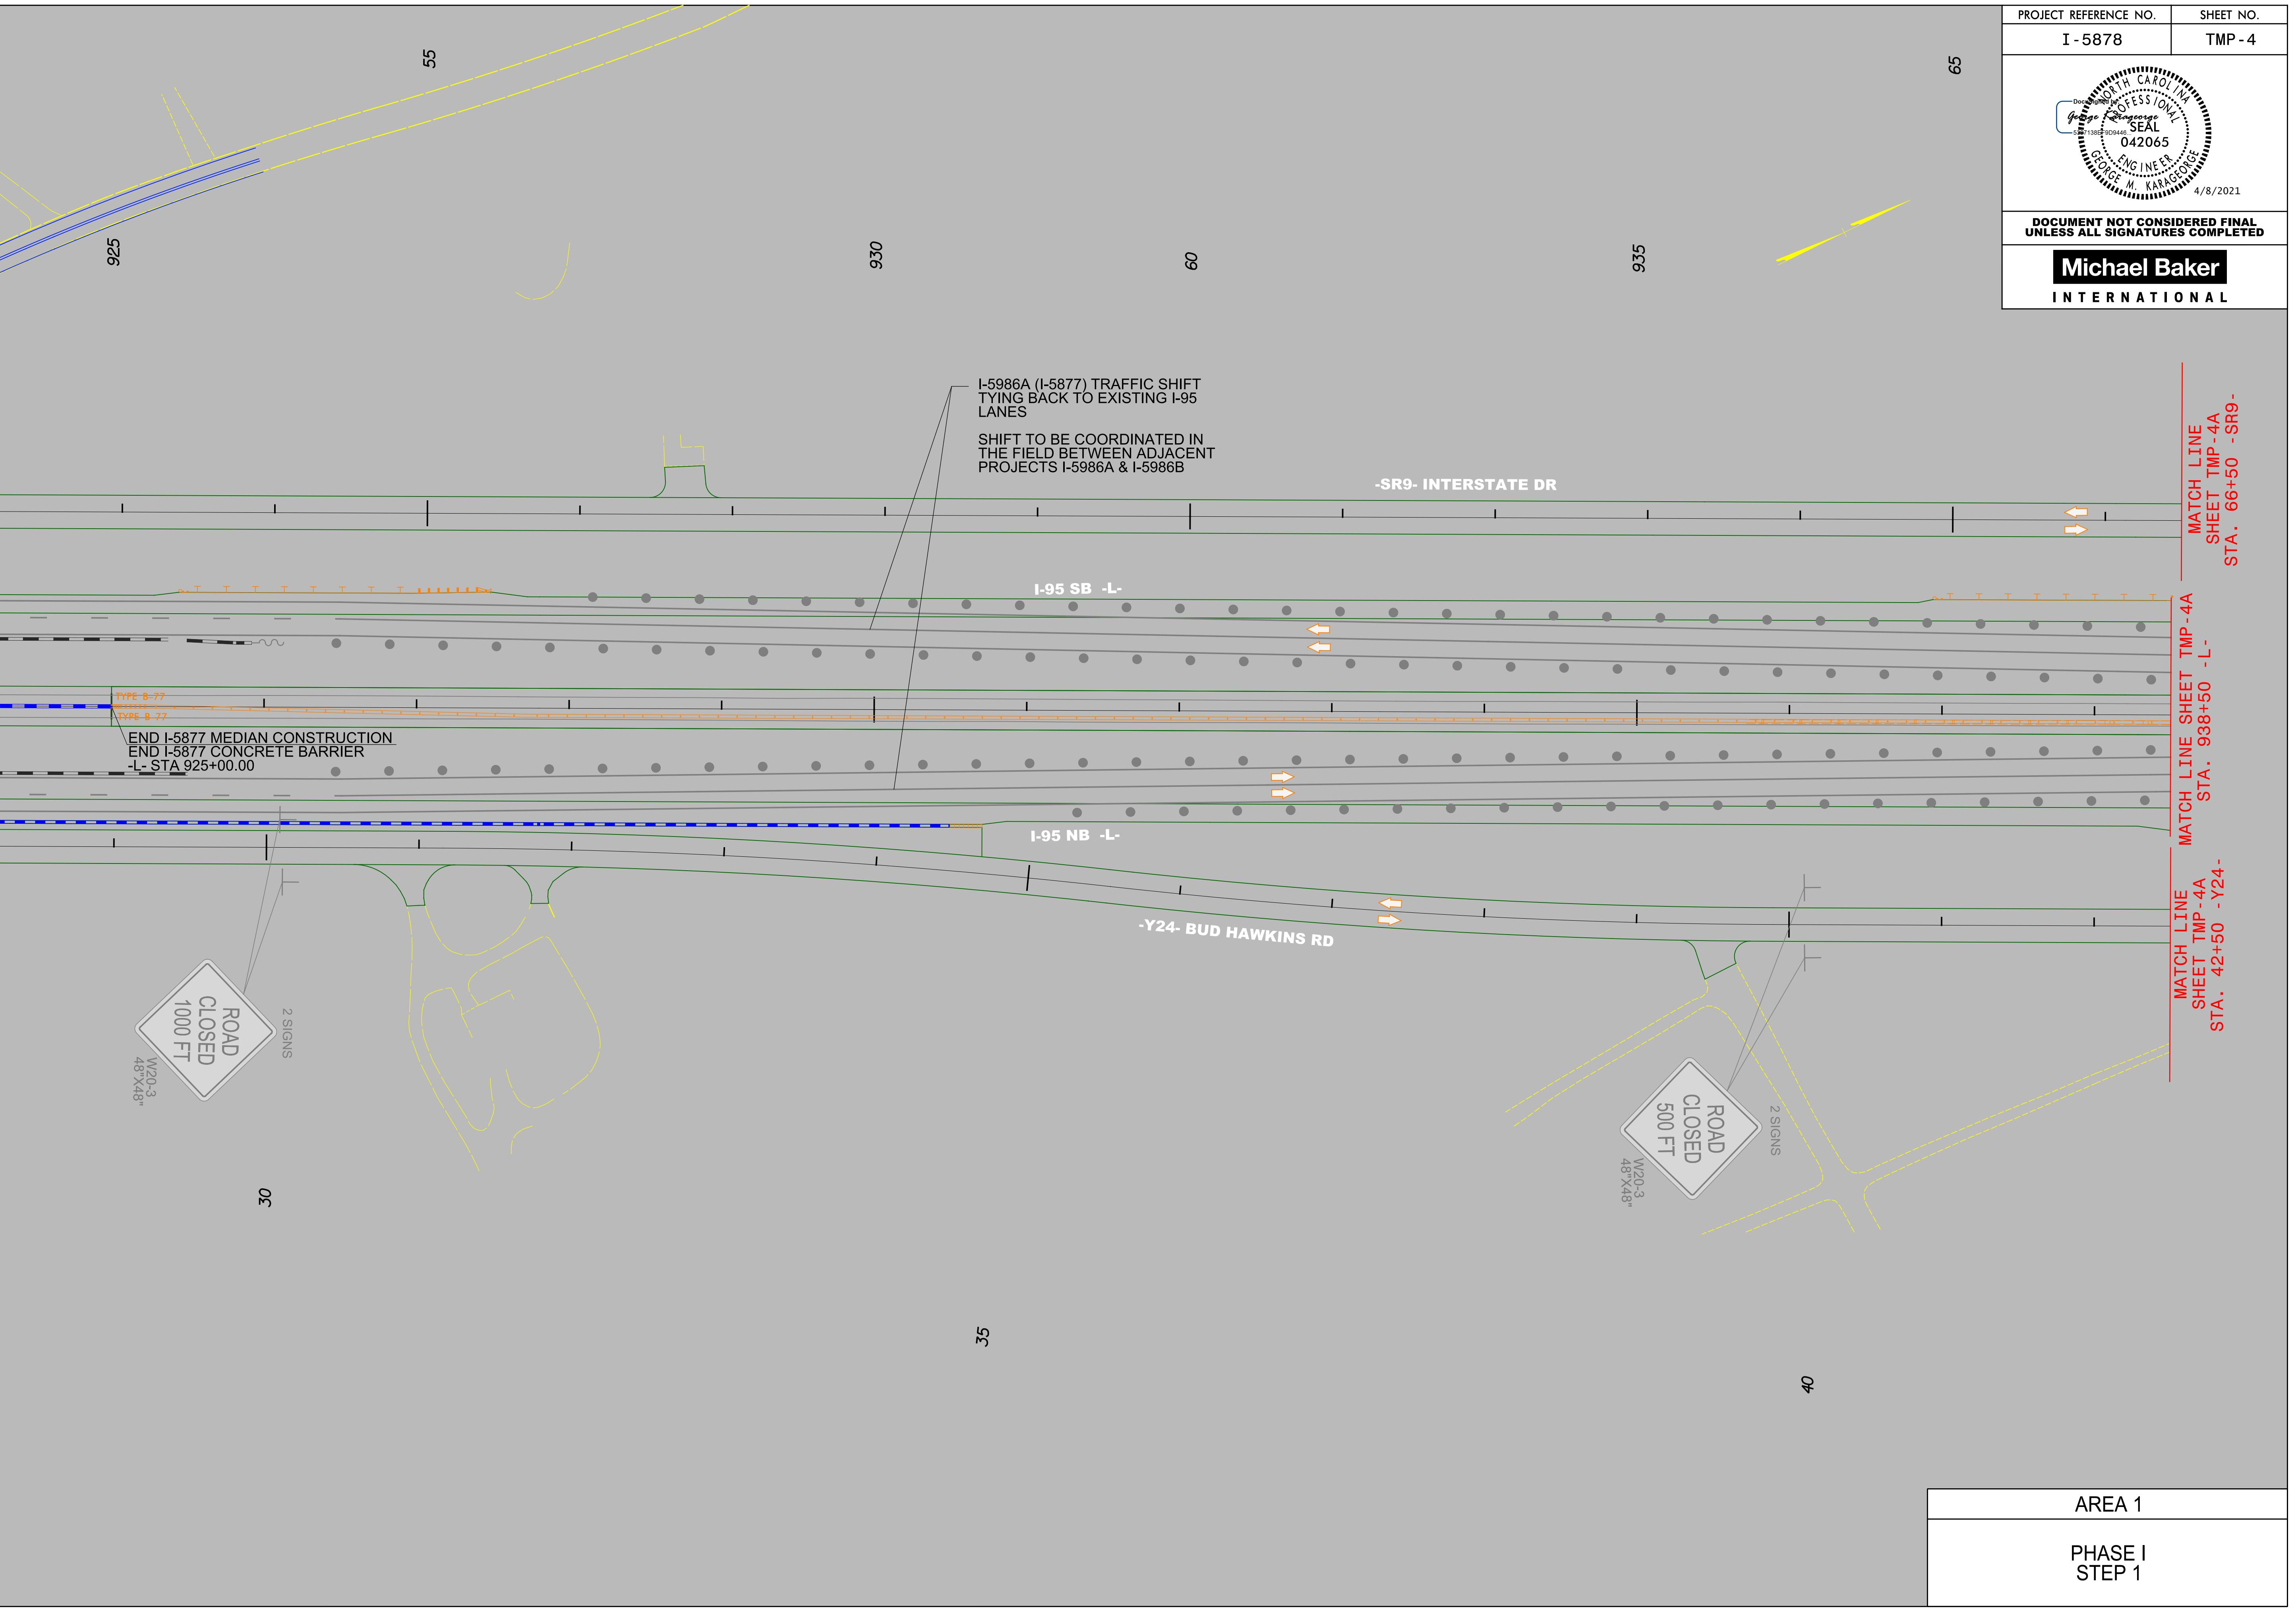

AREA 1
PHASE I STEP 1