

PROJECT REFERENCE NO. I - 5878	SHEET NO. TMP - 4A
<p><b>DOCUMENT NOT CONSIDERED FINAL UNLESS ALL SIGNATURES COMPLETED</b></p>	
<p><b>Michael Baker INTERNATIONAL</b></p>	



**TEMPORARY SHORING LEGEND**

1-1 QUANTITY = 11663.38 SQFT

TEMPORARY SHORING  
FROM -SR9- STA. 74+25, 14.0' RT  
TO -SR9- STA. 79+60, 14.0' RT

LENGTH = 535 FT  
AVERAGE HEIGHT = 2.17 FT  
MAXIMUM HEIGHT = 2.75 FT

(SEE SHEET TMP-2G FOR  
TEMPORARY SHORING NOTES)

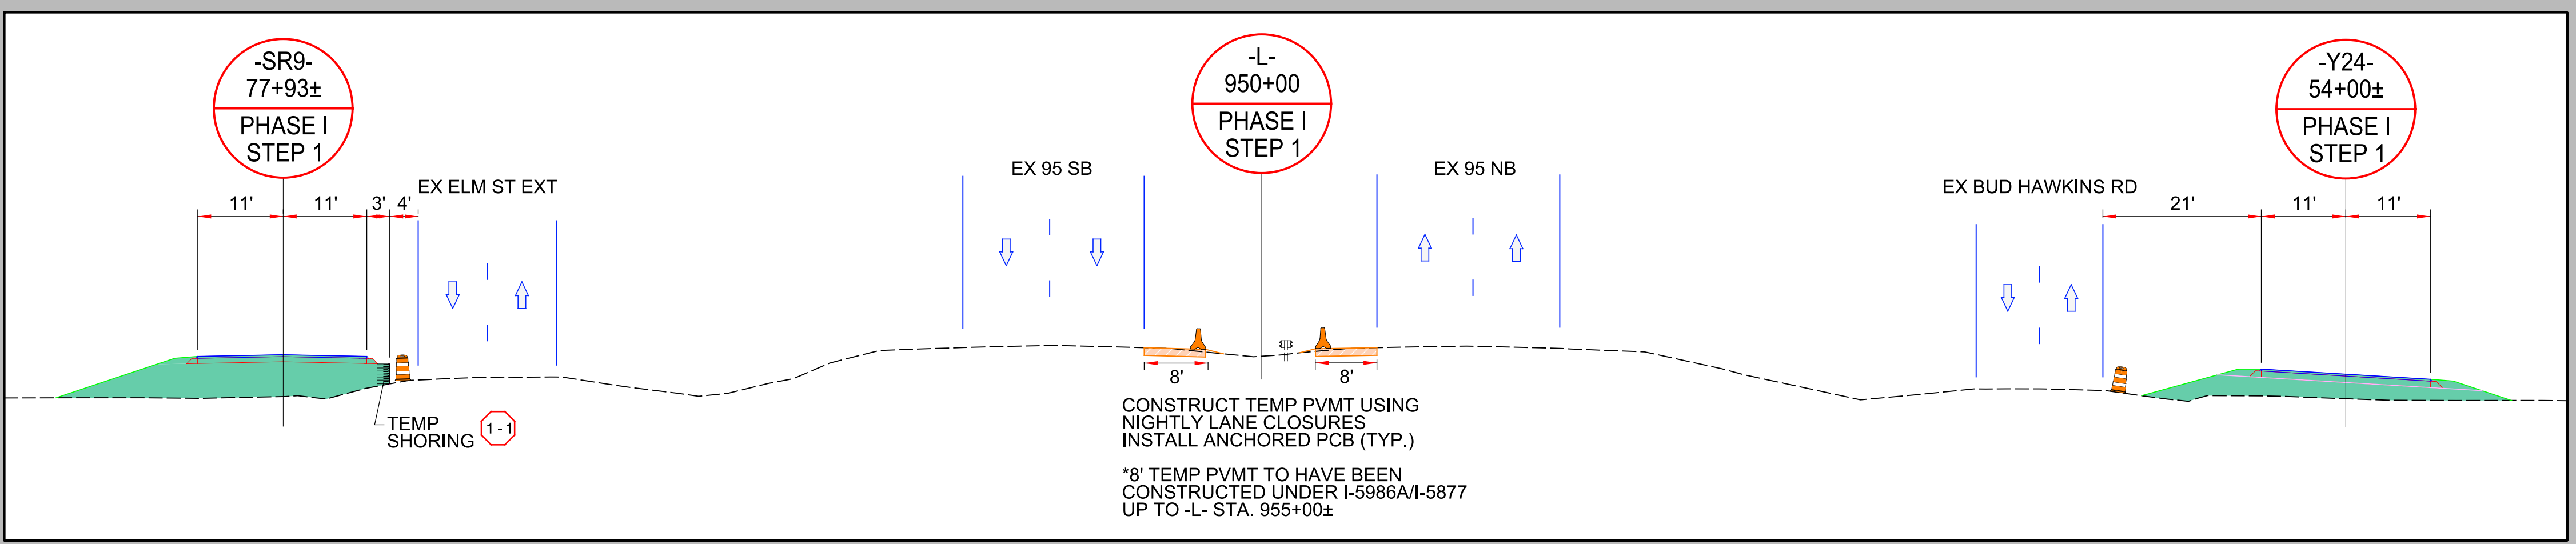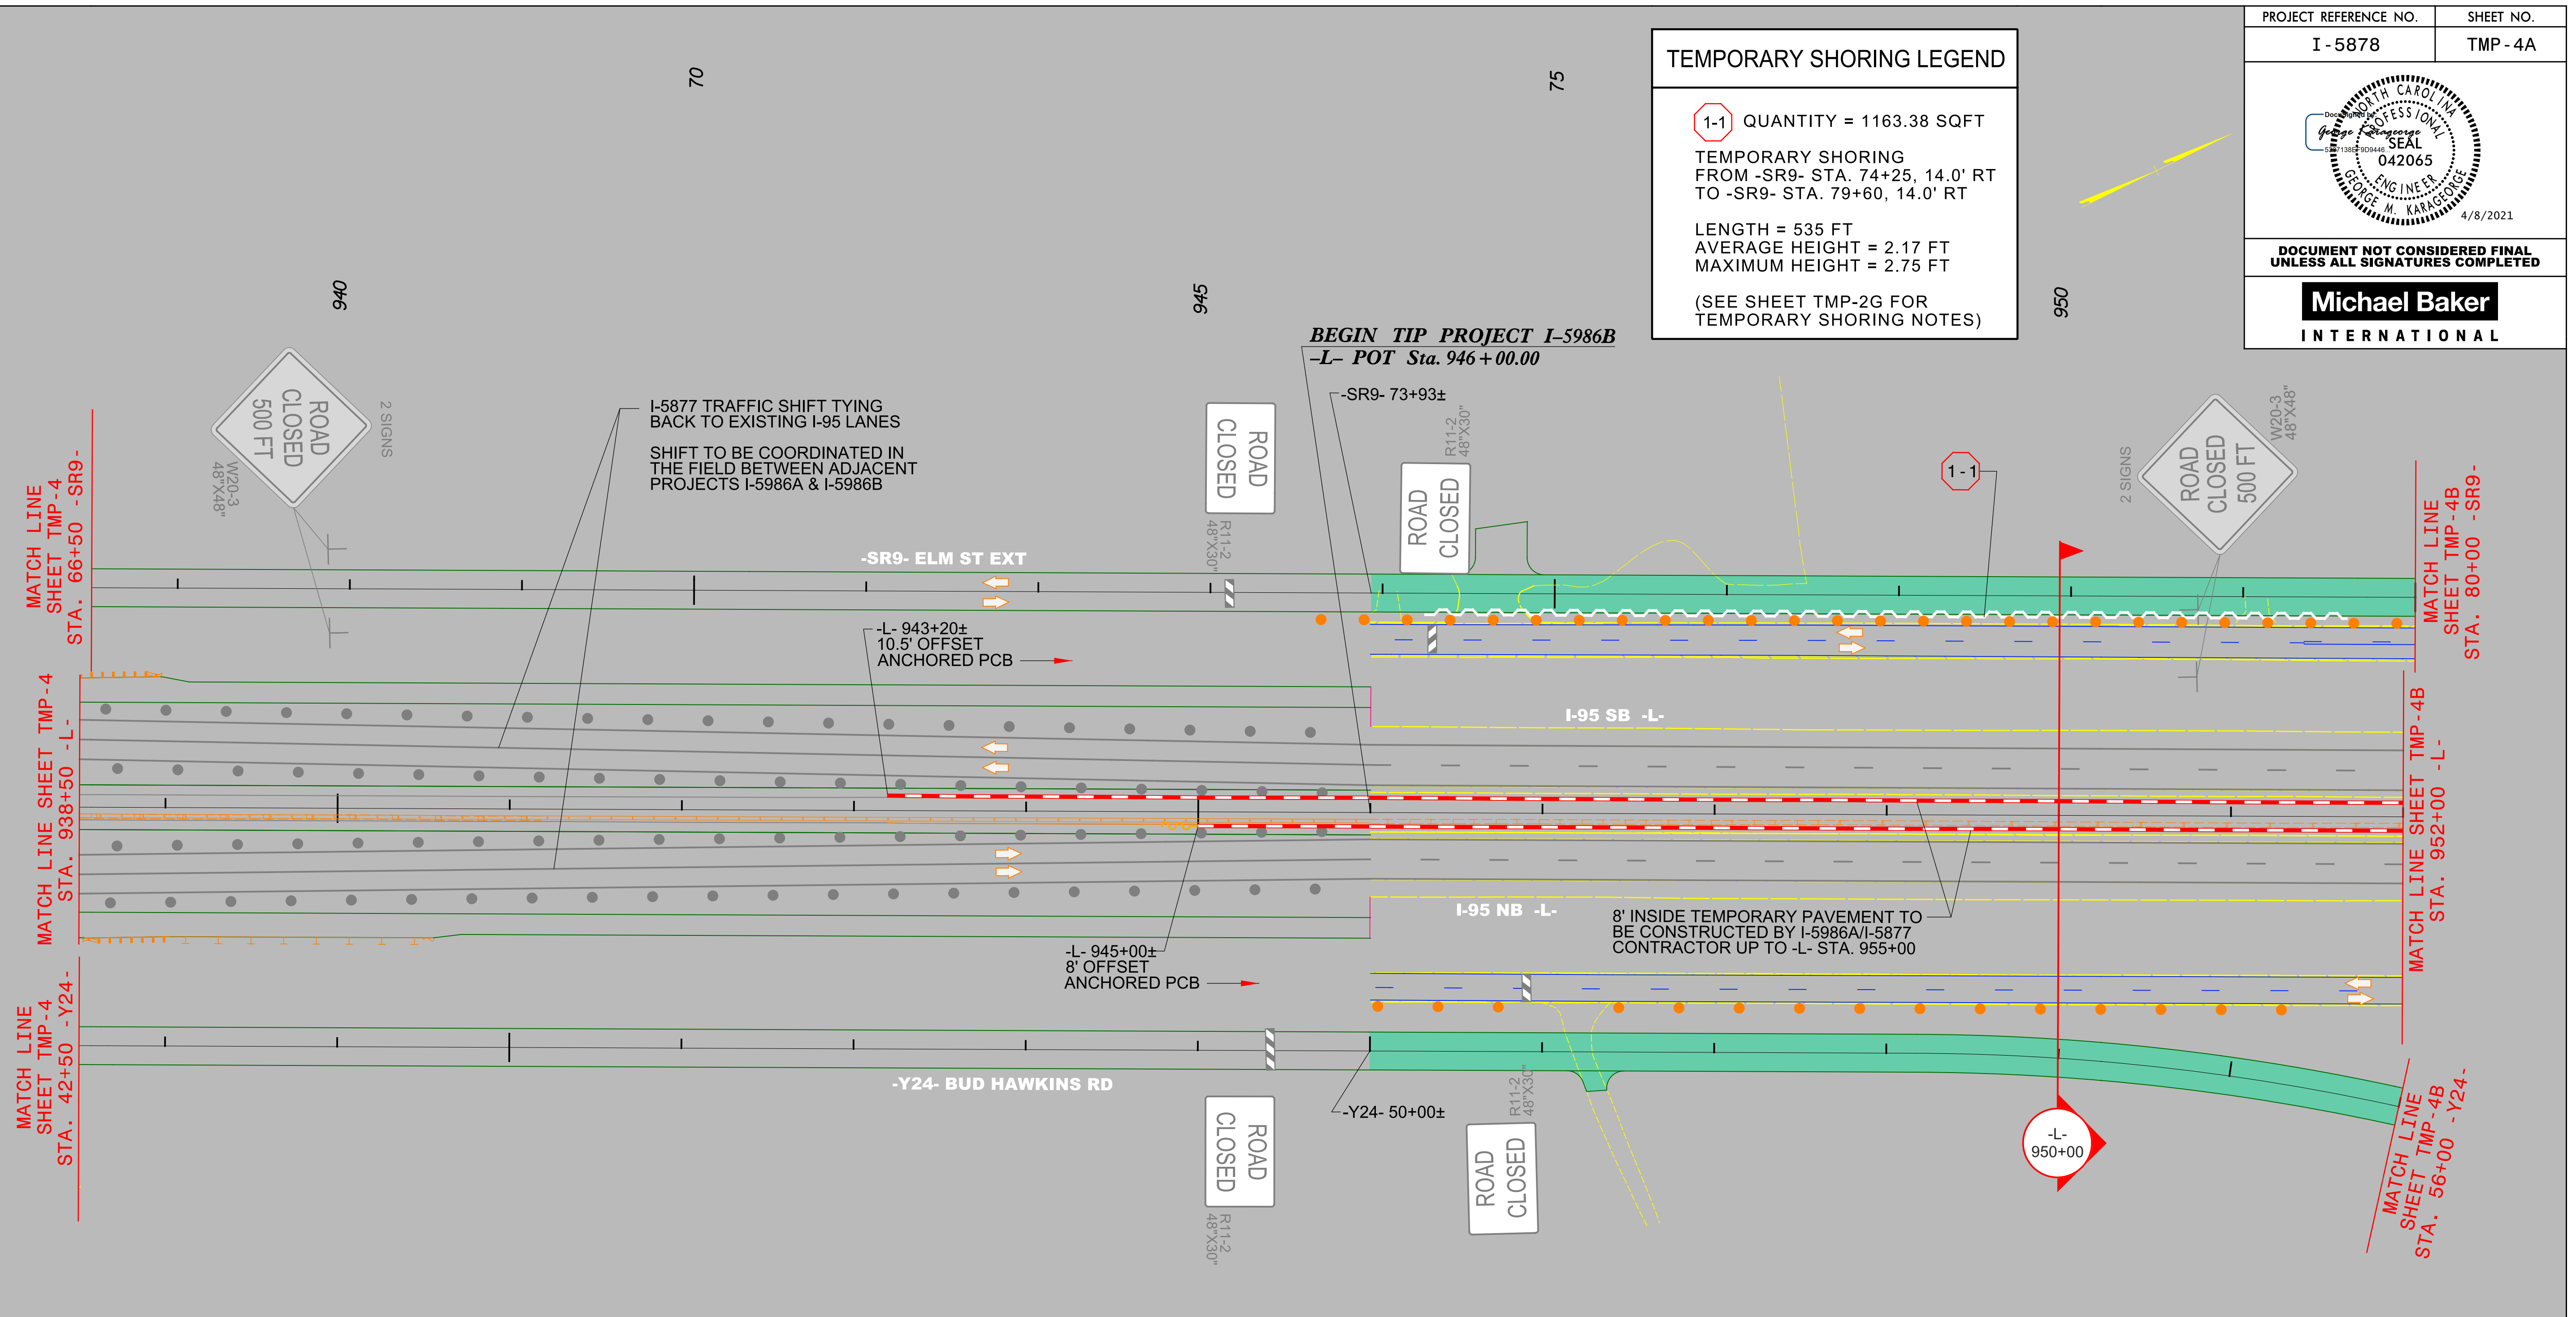

4/1/2021 R:\Tirg\file\Transportation Management\PLAN SHEETS\I-5986B TMP 04A AREA 01PHASE 01STEP 01.dgn Caroline.Owings

55

AREA 1  
PHASE I  
STEP 1