


PROJECT REFERENCE NO.	SHEET NO.
I-5878	TMP-4B
DOCUMENT NOT CONSIDERED FINAL UNLESS ALL SIGNATURES COMPLETED	

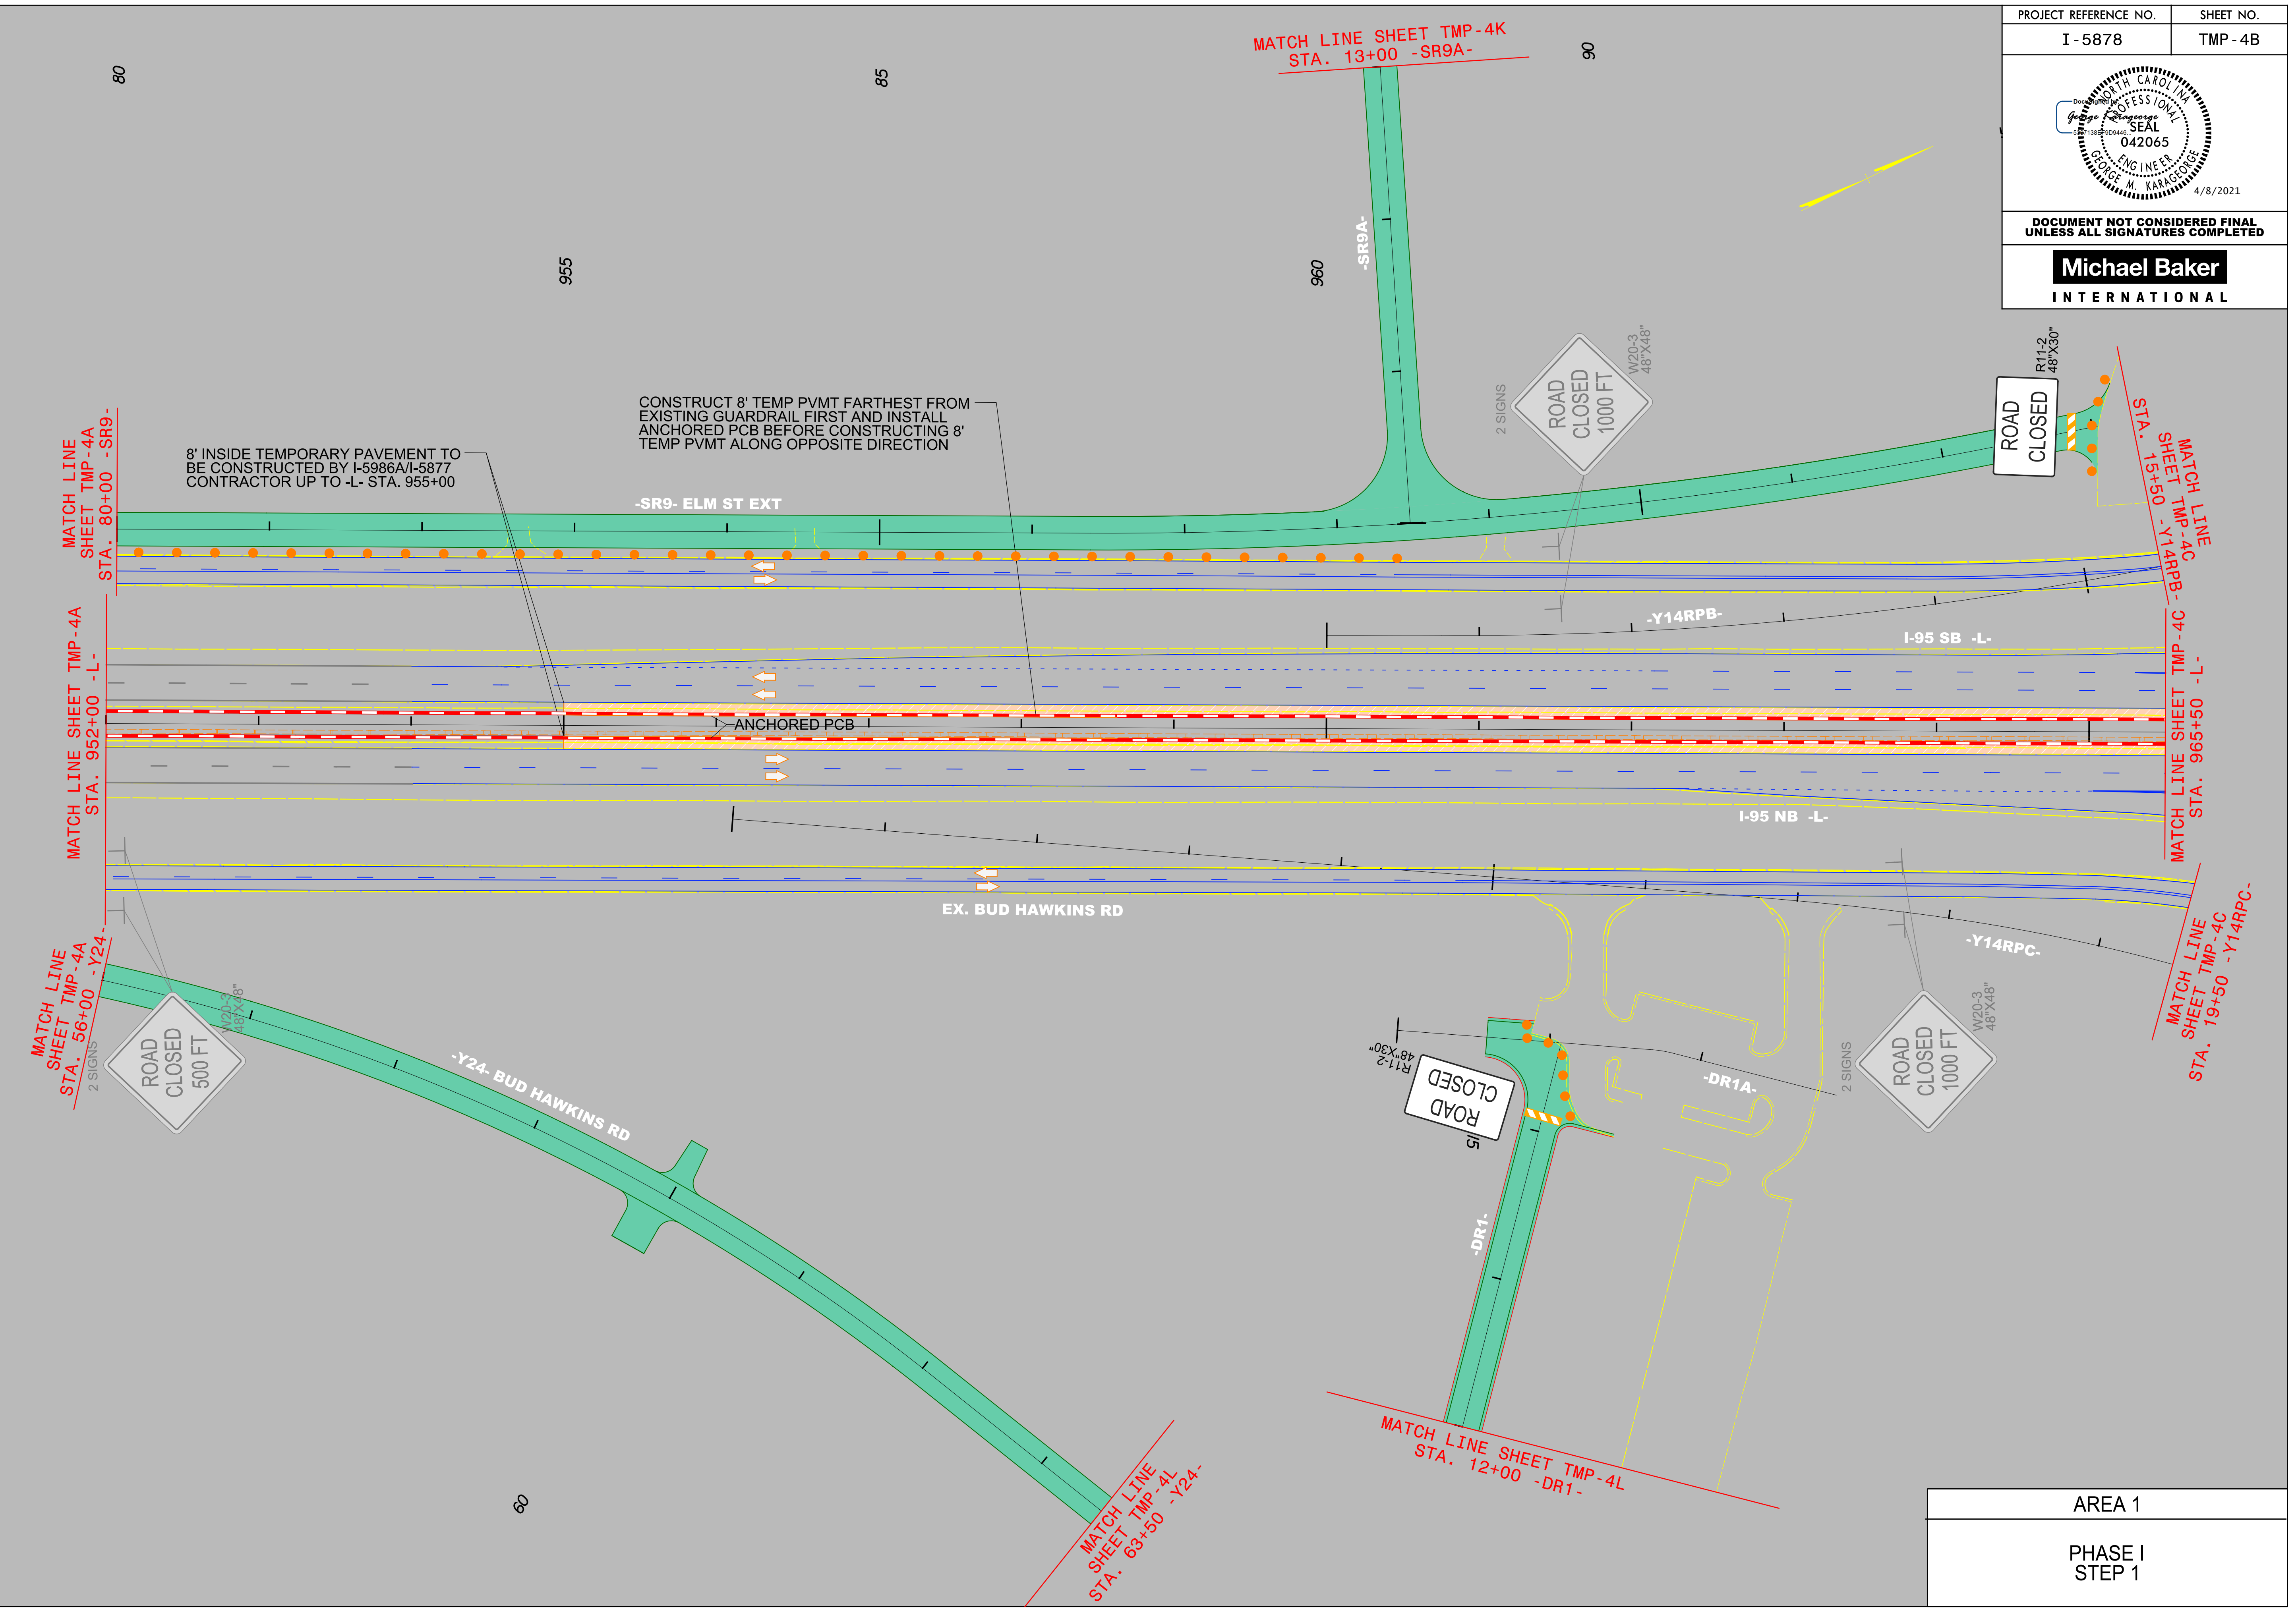

4/1/2021
 R:\Tirg\Tirg\Transportation Management\PLAN SHEETS\I-5986B TMP 04B AREA 01PHASE 01STEP 01.dgn
 Carolina, Owings

AREA 1

PHASE I
STEP 1