
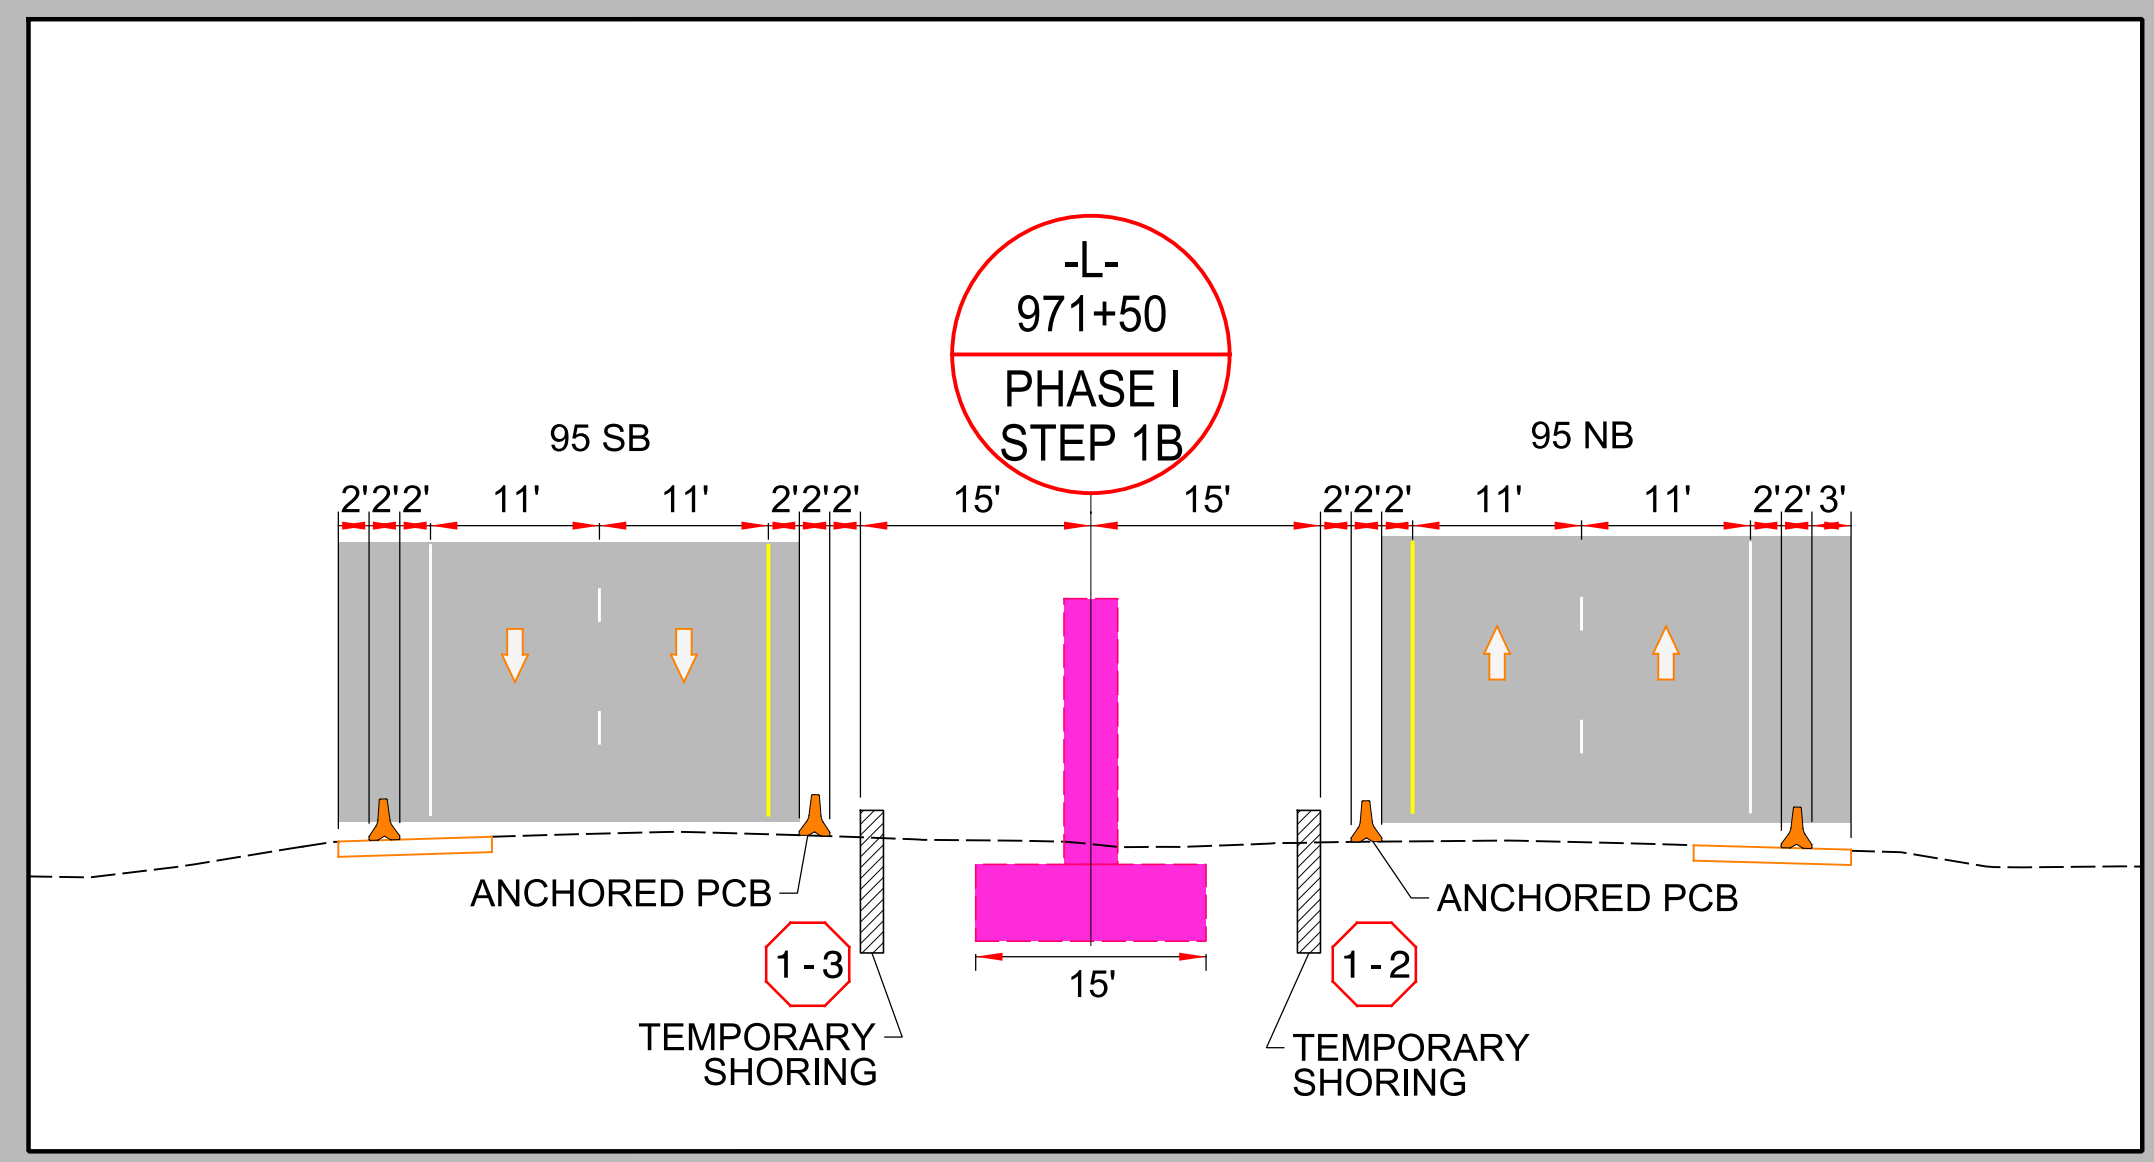


DOCUMENT NOT CONSIDERED FINAL
UNLESS ALL SIGNATURES COMPLETED

Michael Baker
INTERNATIONAL

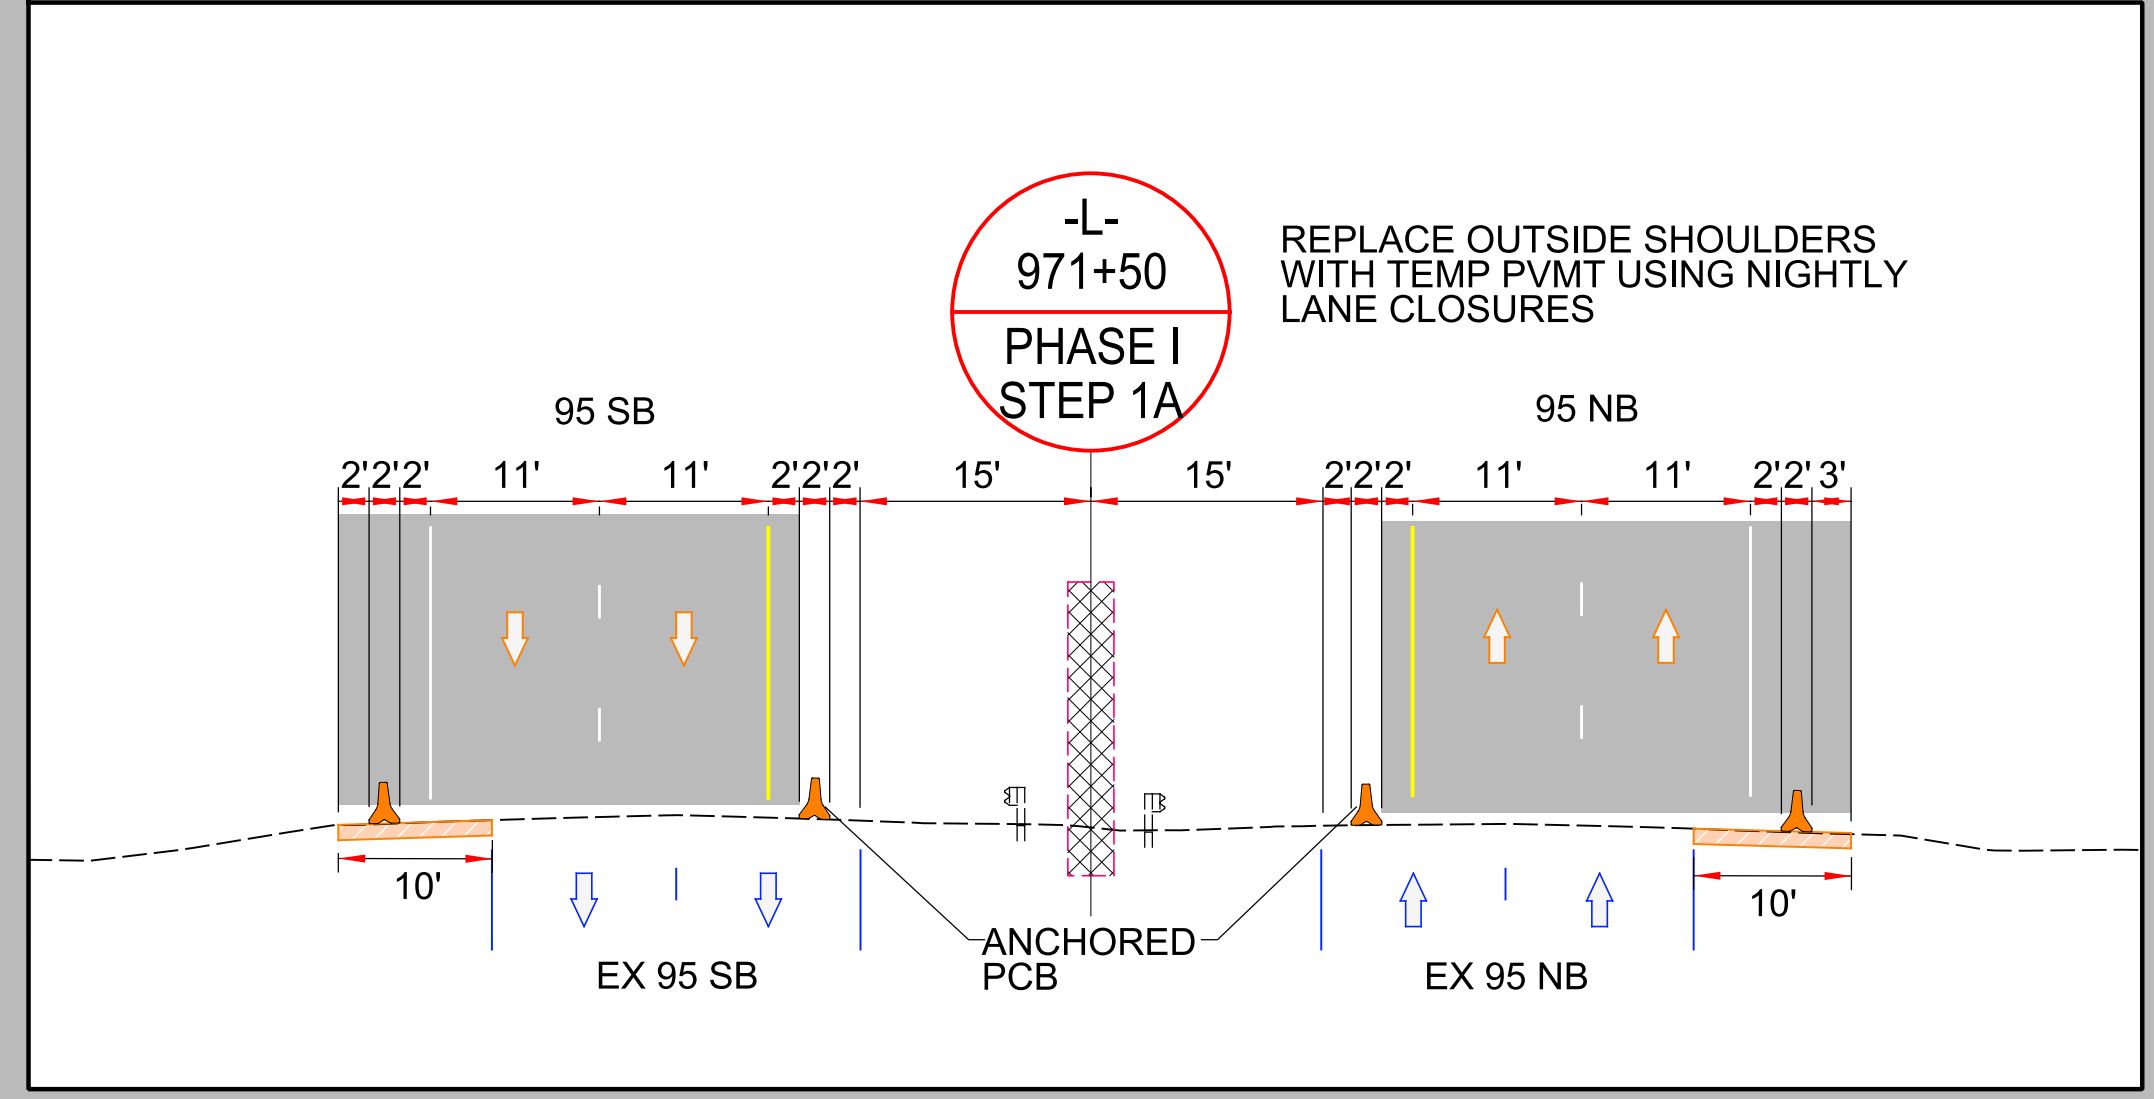

AREA 1
PHASE I
STEP 1

4/1/2021 R:\Tirghf\Transportation Management\PLAN SHEETS\I-5886B TMP 04C\AREA 01PHASE 01STEP 01.dgn Caroline.Owings