


DOCUMENT NOT CONSIDERED FINAL
UNLESS ALL SIGNATURES COMPLETED

Michael Baker
INTERNATIONAL

20

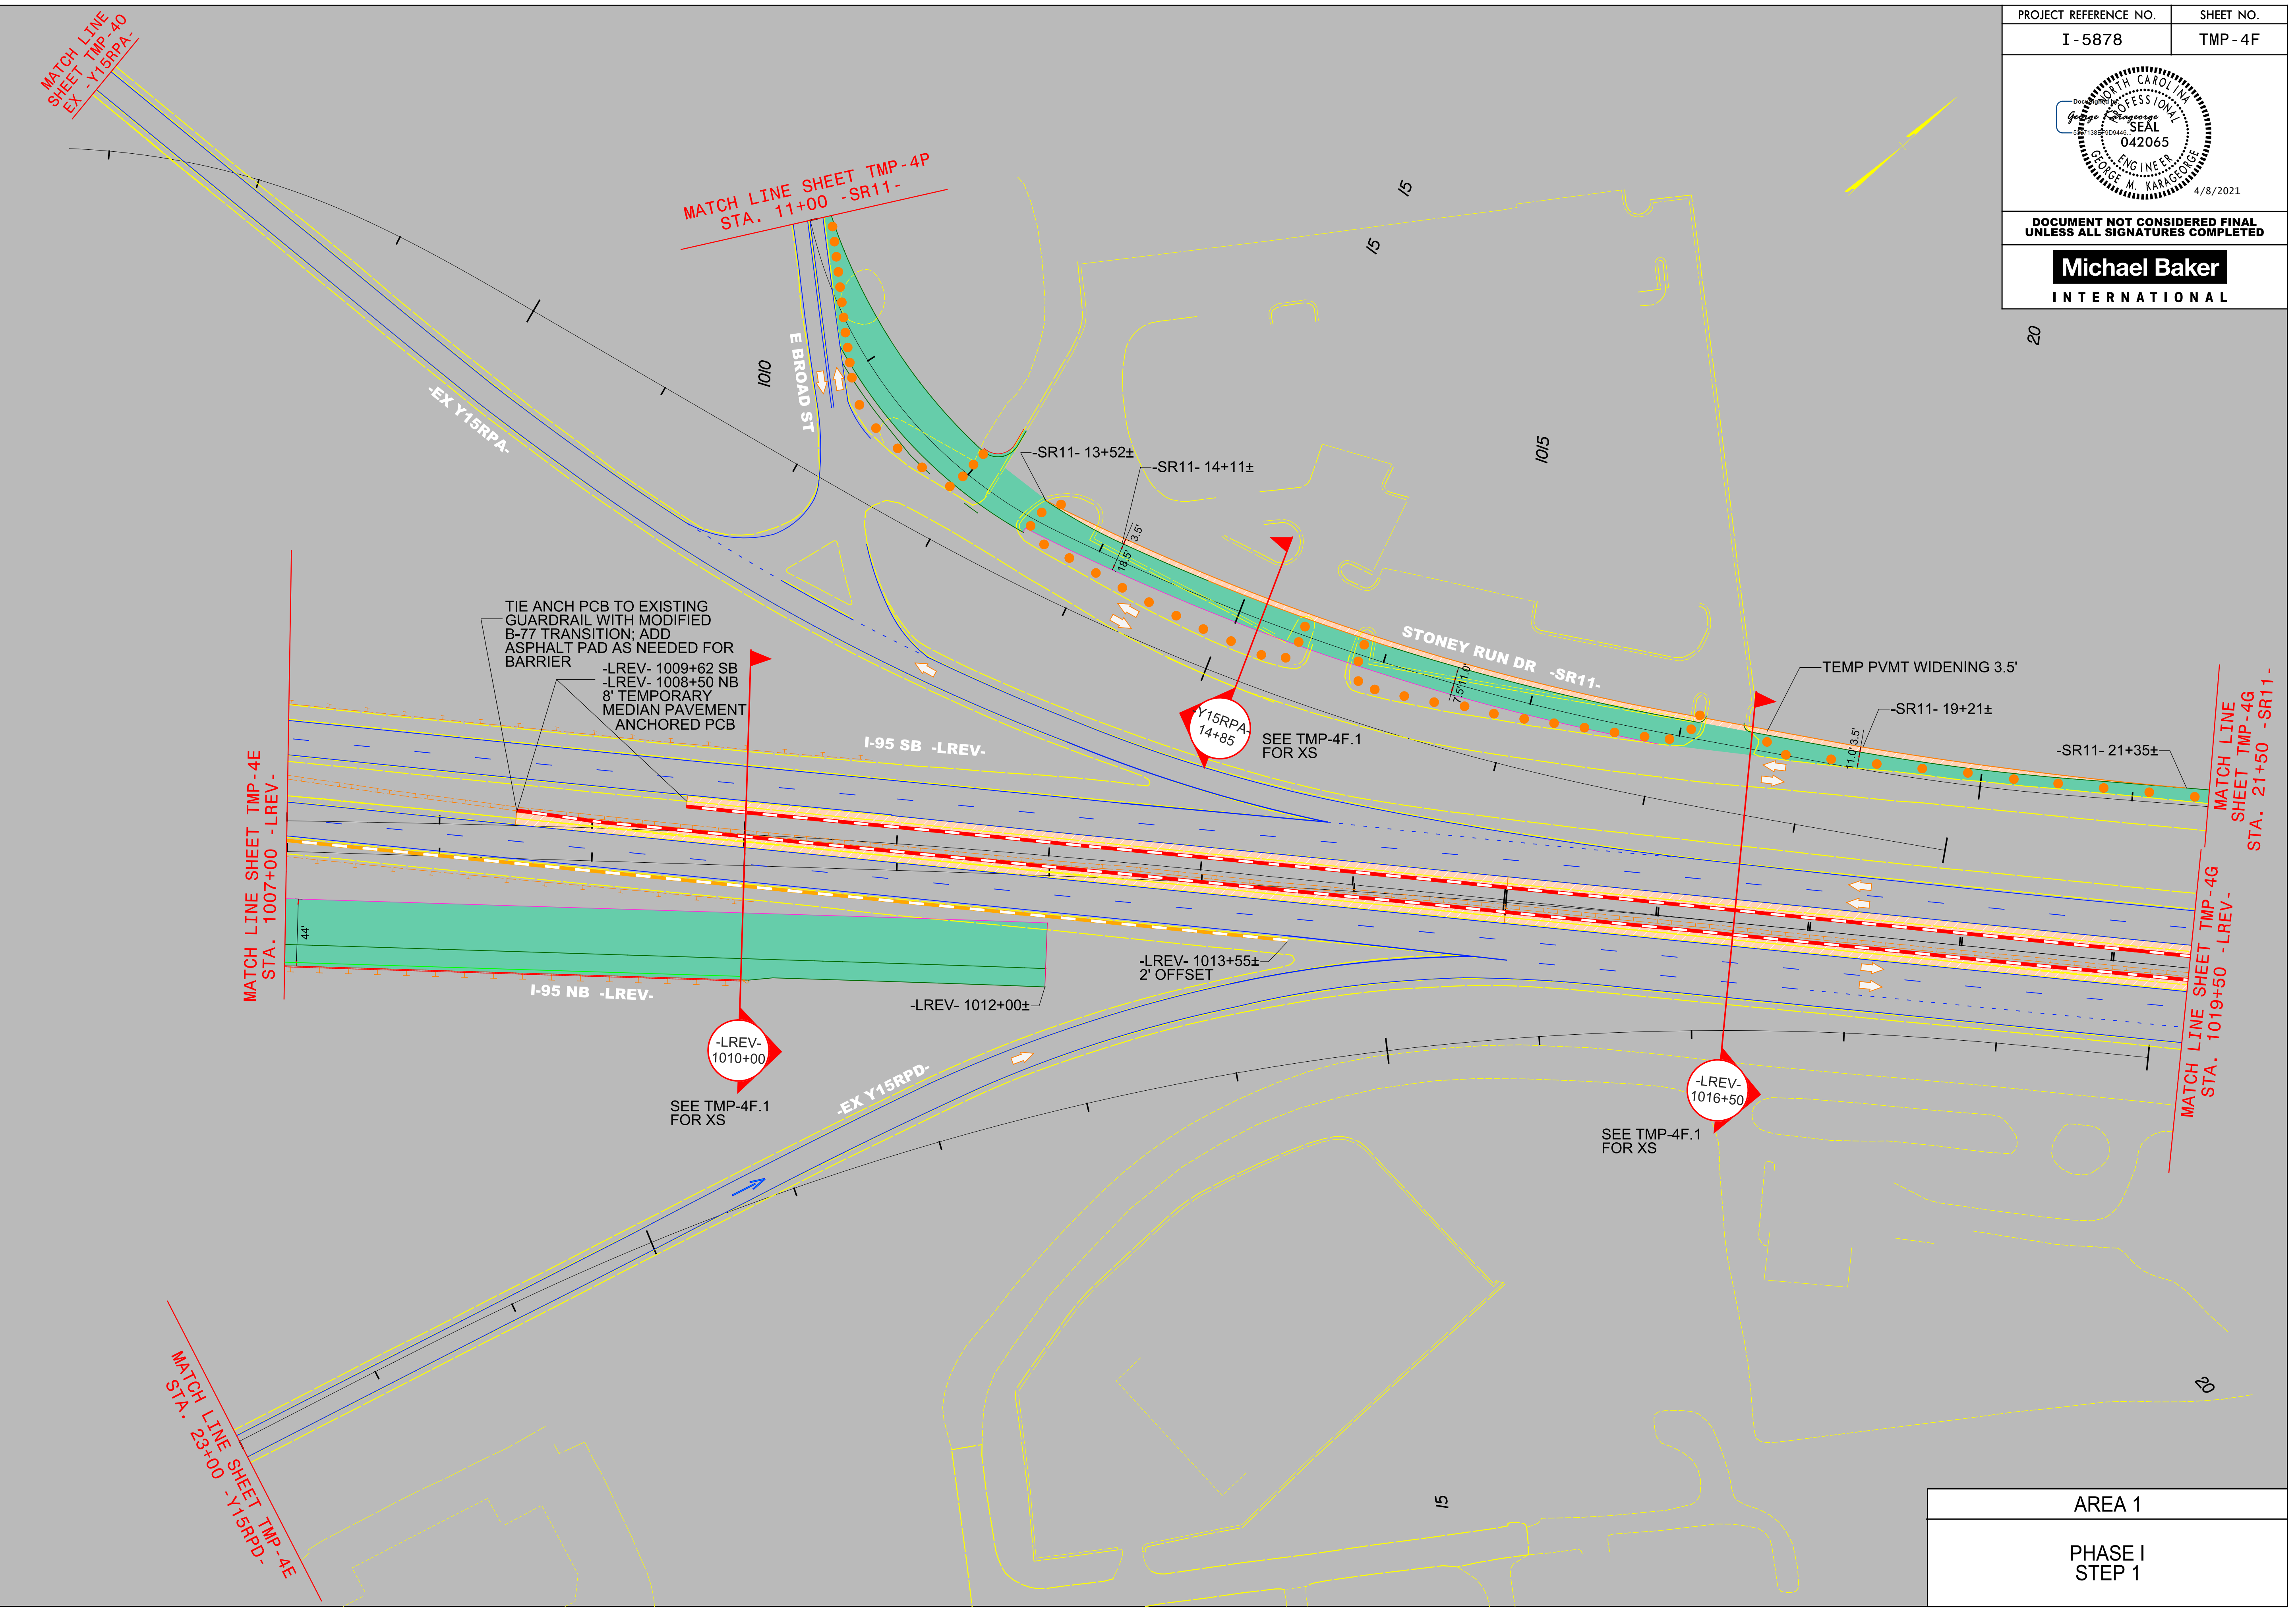

4/1/2021 R:\Tiraf\Transportation Management\PLAN SHEETS\I-5878\I-5878B TMP 04F AREA 01\PHASE 01STEP 01.dgn Carolina, Owings

AREA 1
PHASE I
STEP 1