
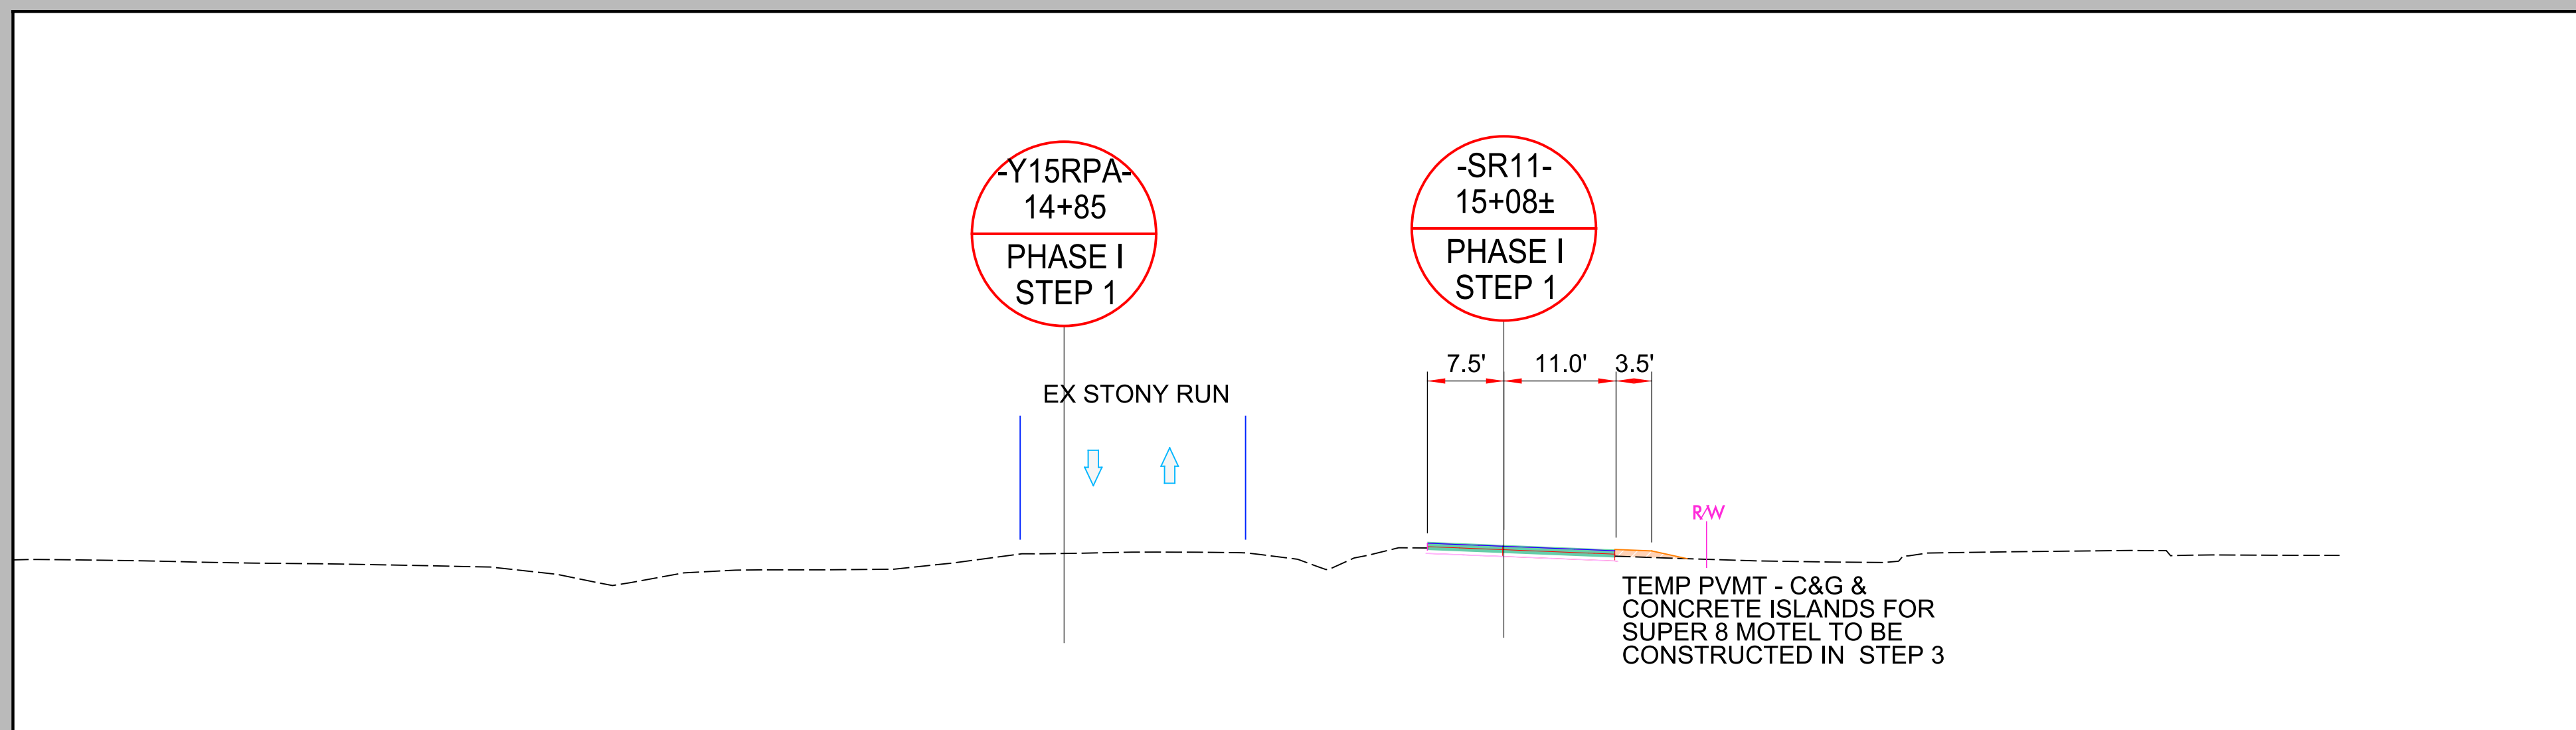
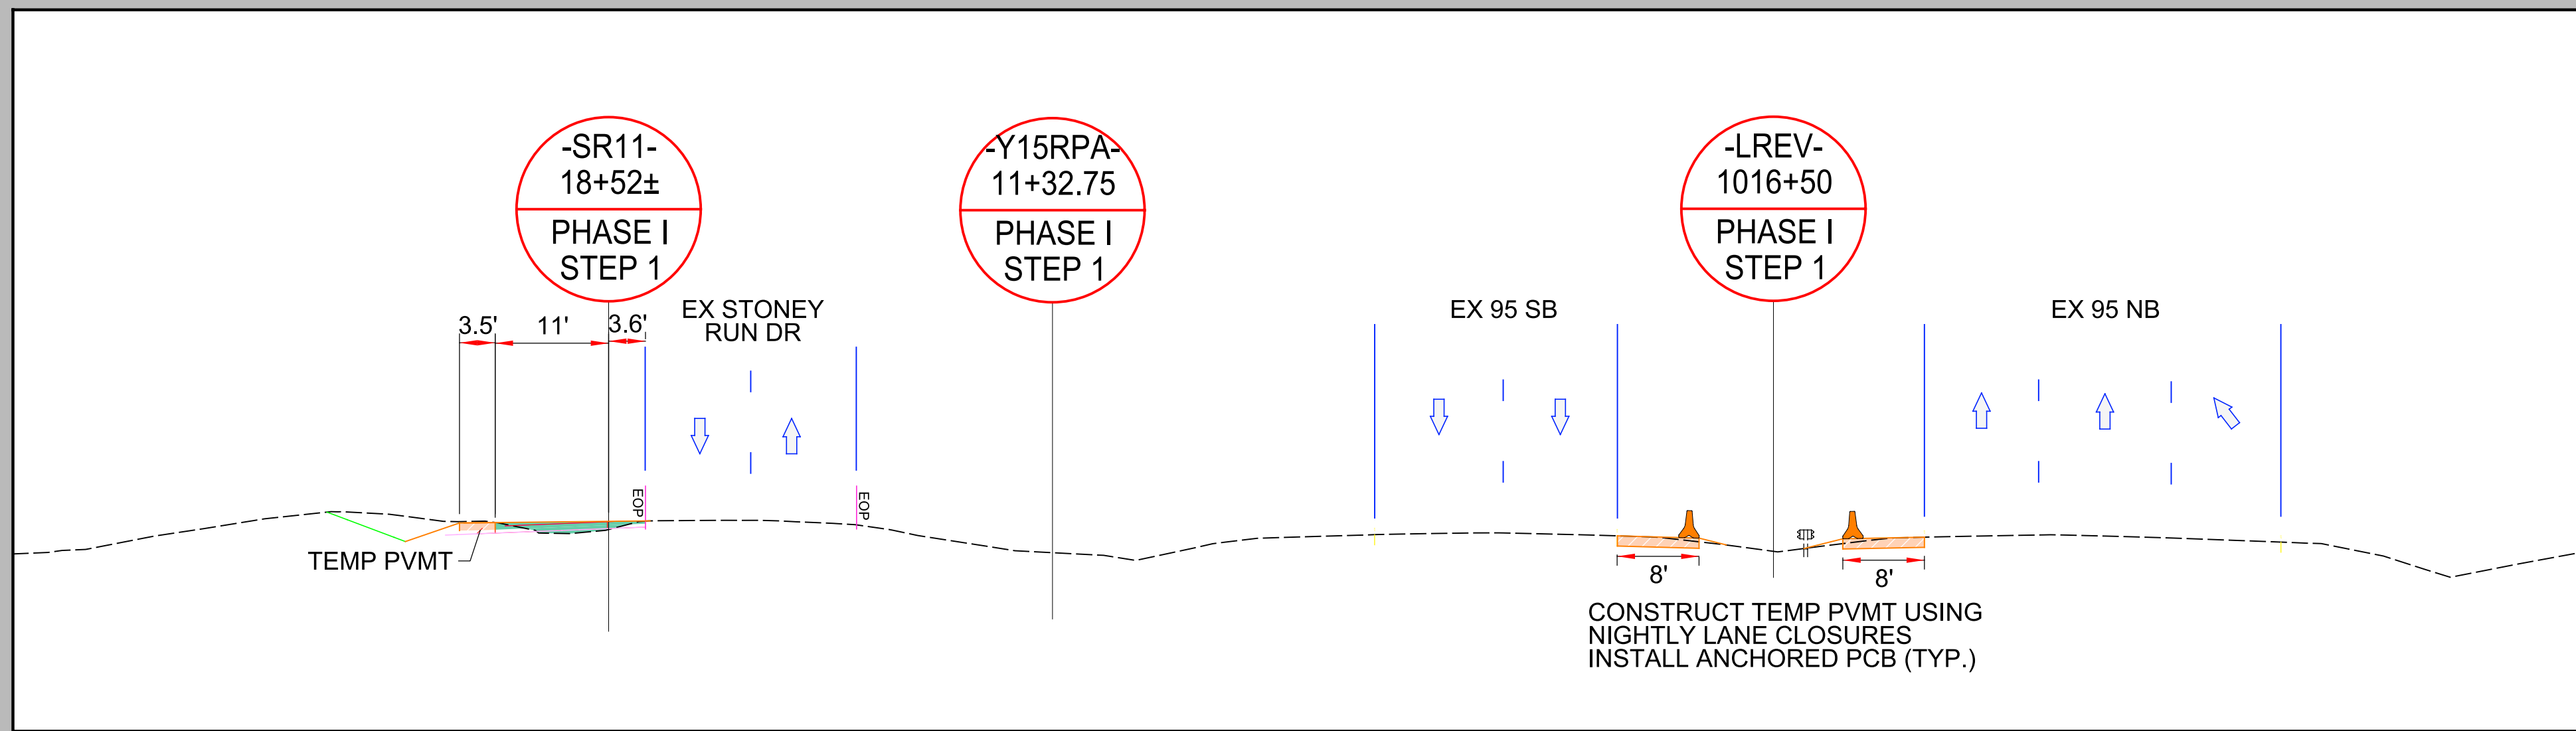


DOCUMENT NOT CONSIDERED FINAL  
UNLESS ALL SIGNATURES COMPLETED

**Michael Baker**  
INTERNATIONAL

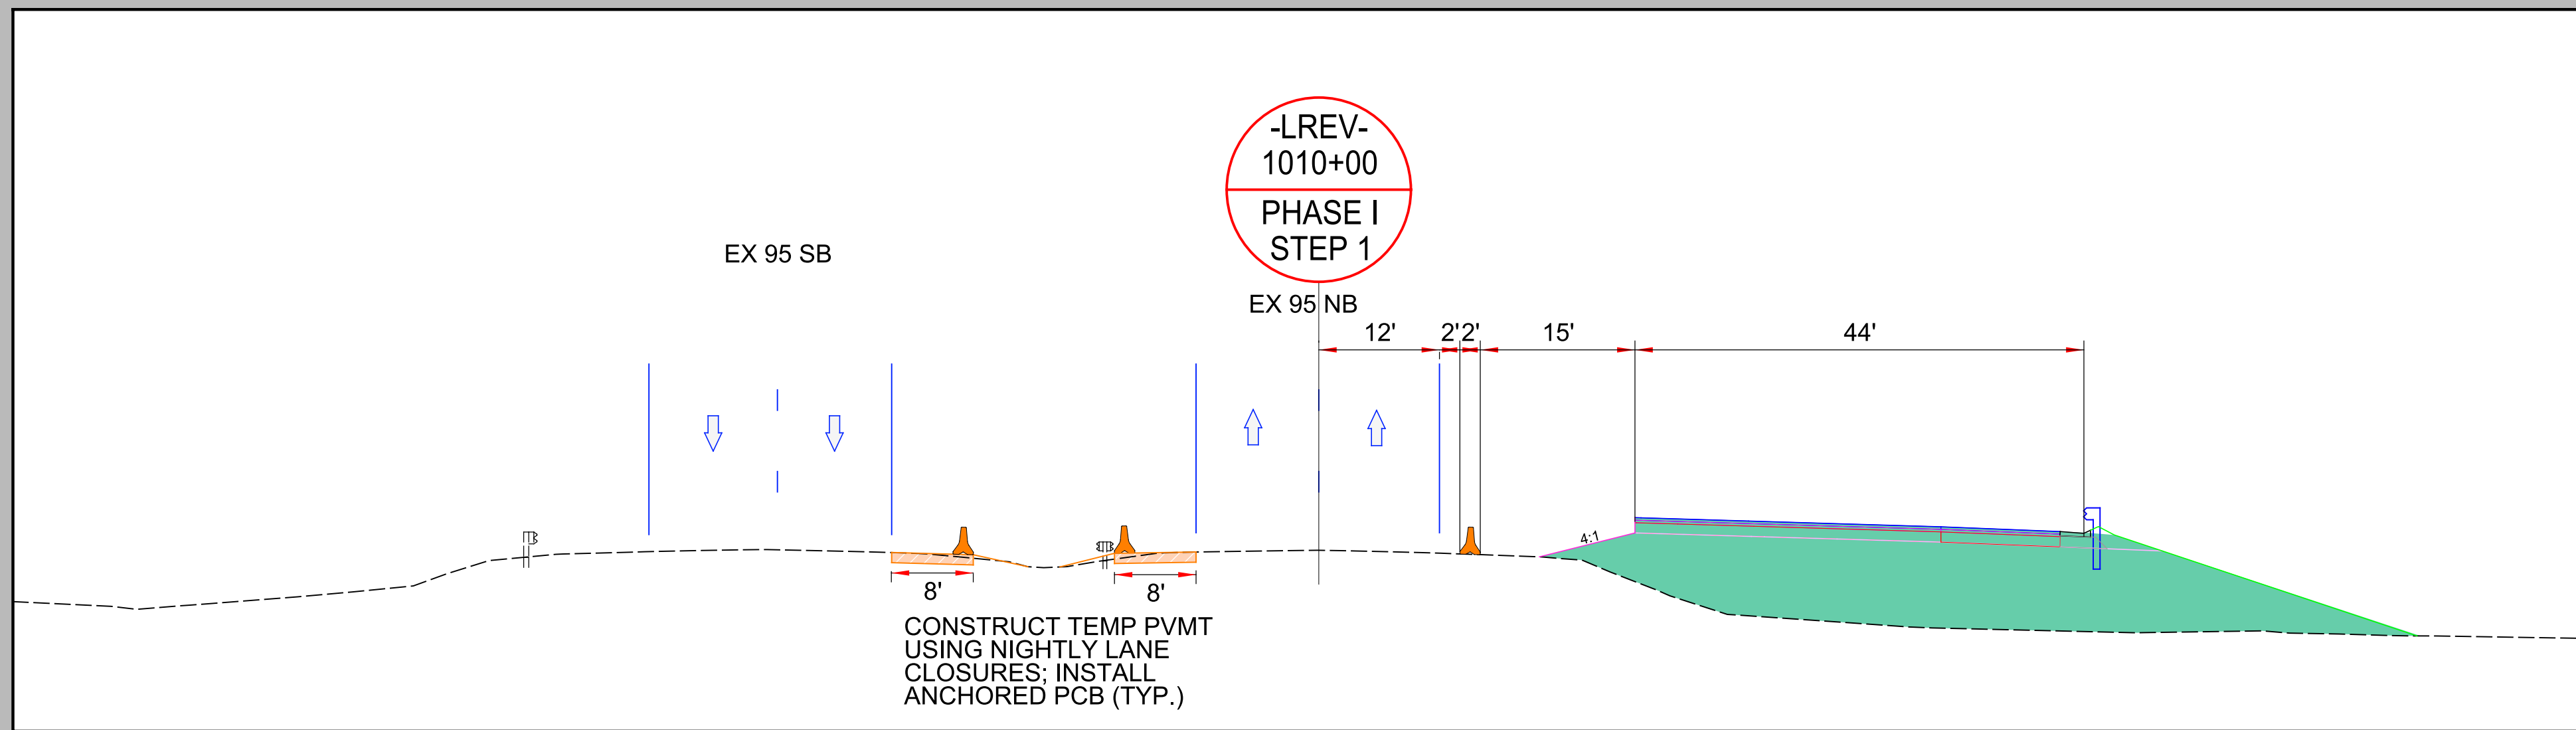

4/1/2021 R:\Tirghfio\Transportation Management\PLAN SHEETS\I-5886B TMP 04F.1 AREA 01PHASE 01STEP 01.dgn Caroline Owings

AREA 1  
PHASE I  
STEP 1