



PROJECT REFERENCE NO.	SHEET NO.
I-5878	TMP-4G

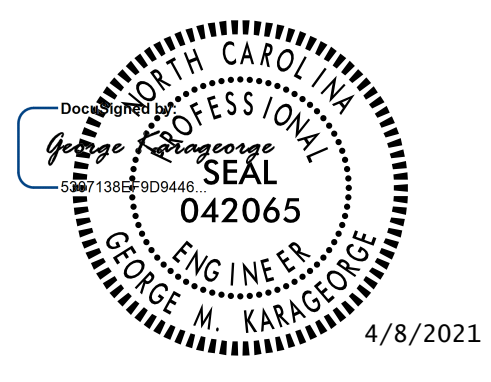

DOCUMENT NOT CONSIDERED FINAL  
UNLESS ALL SIGNATURES COMPLETED

**Michael Baker**  
INTERNATIONAL

4/1/2021 R:\Tiraf\Transportation Management\PLAN SHEETS\I-5986B TMP 04G AREA 01PHASE 01STEP 01.dgn Caroline.Owings

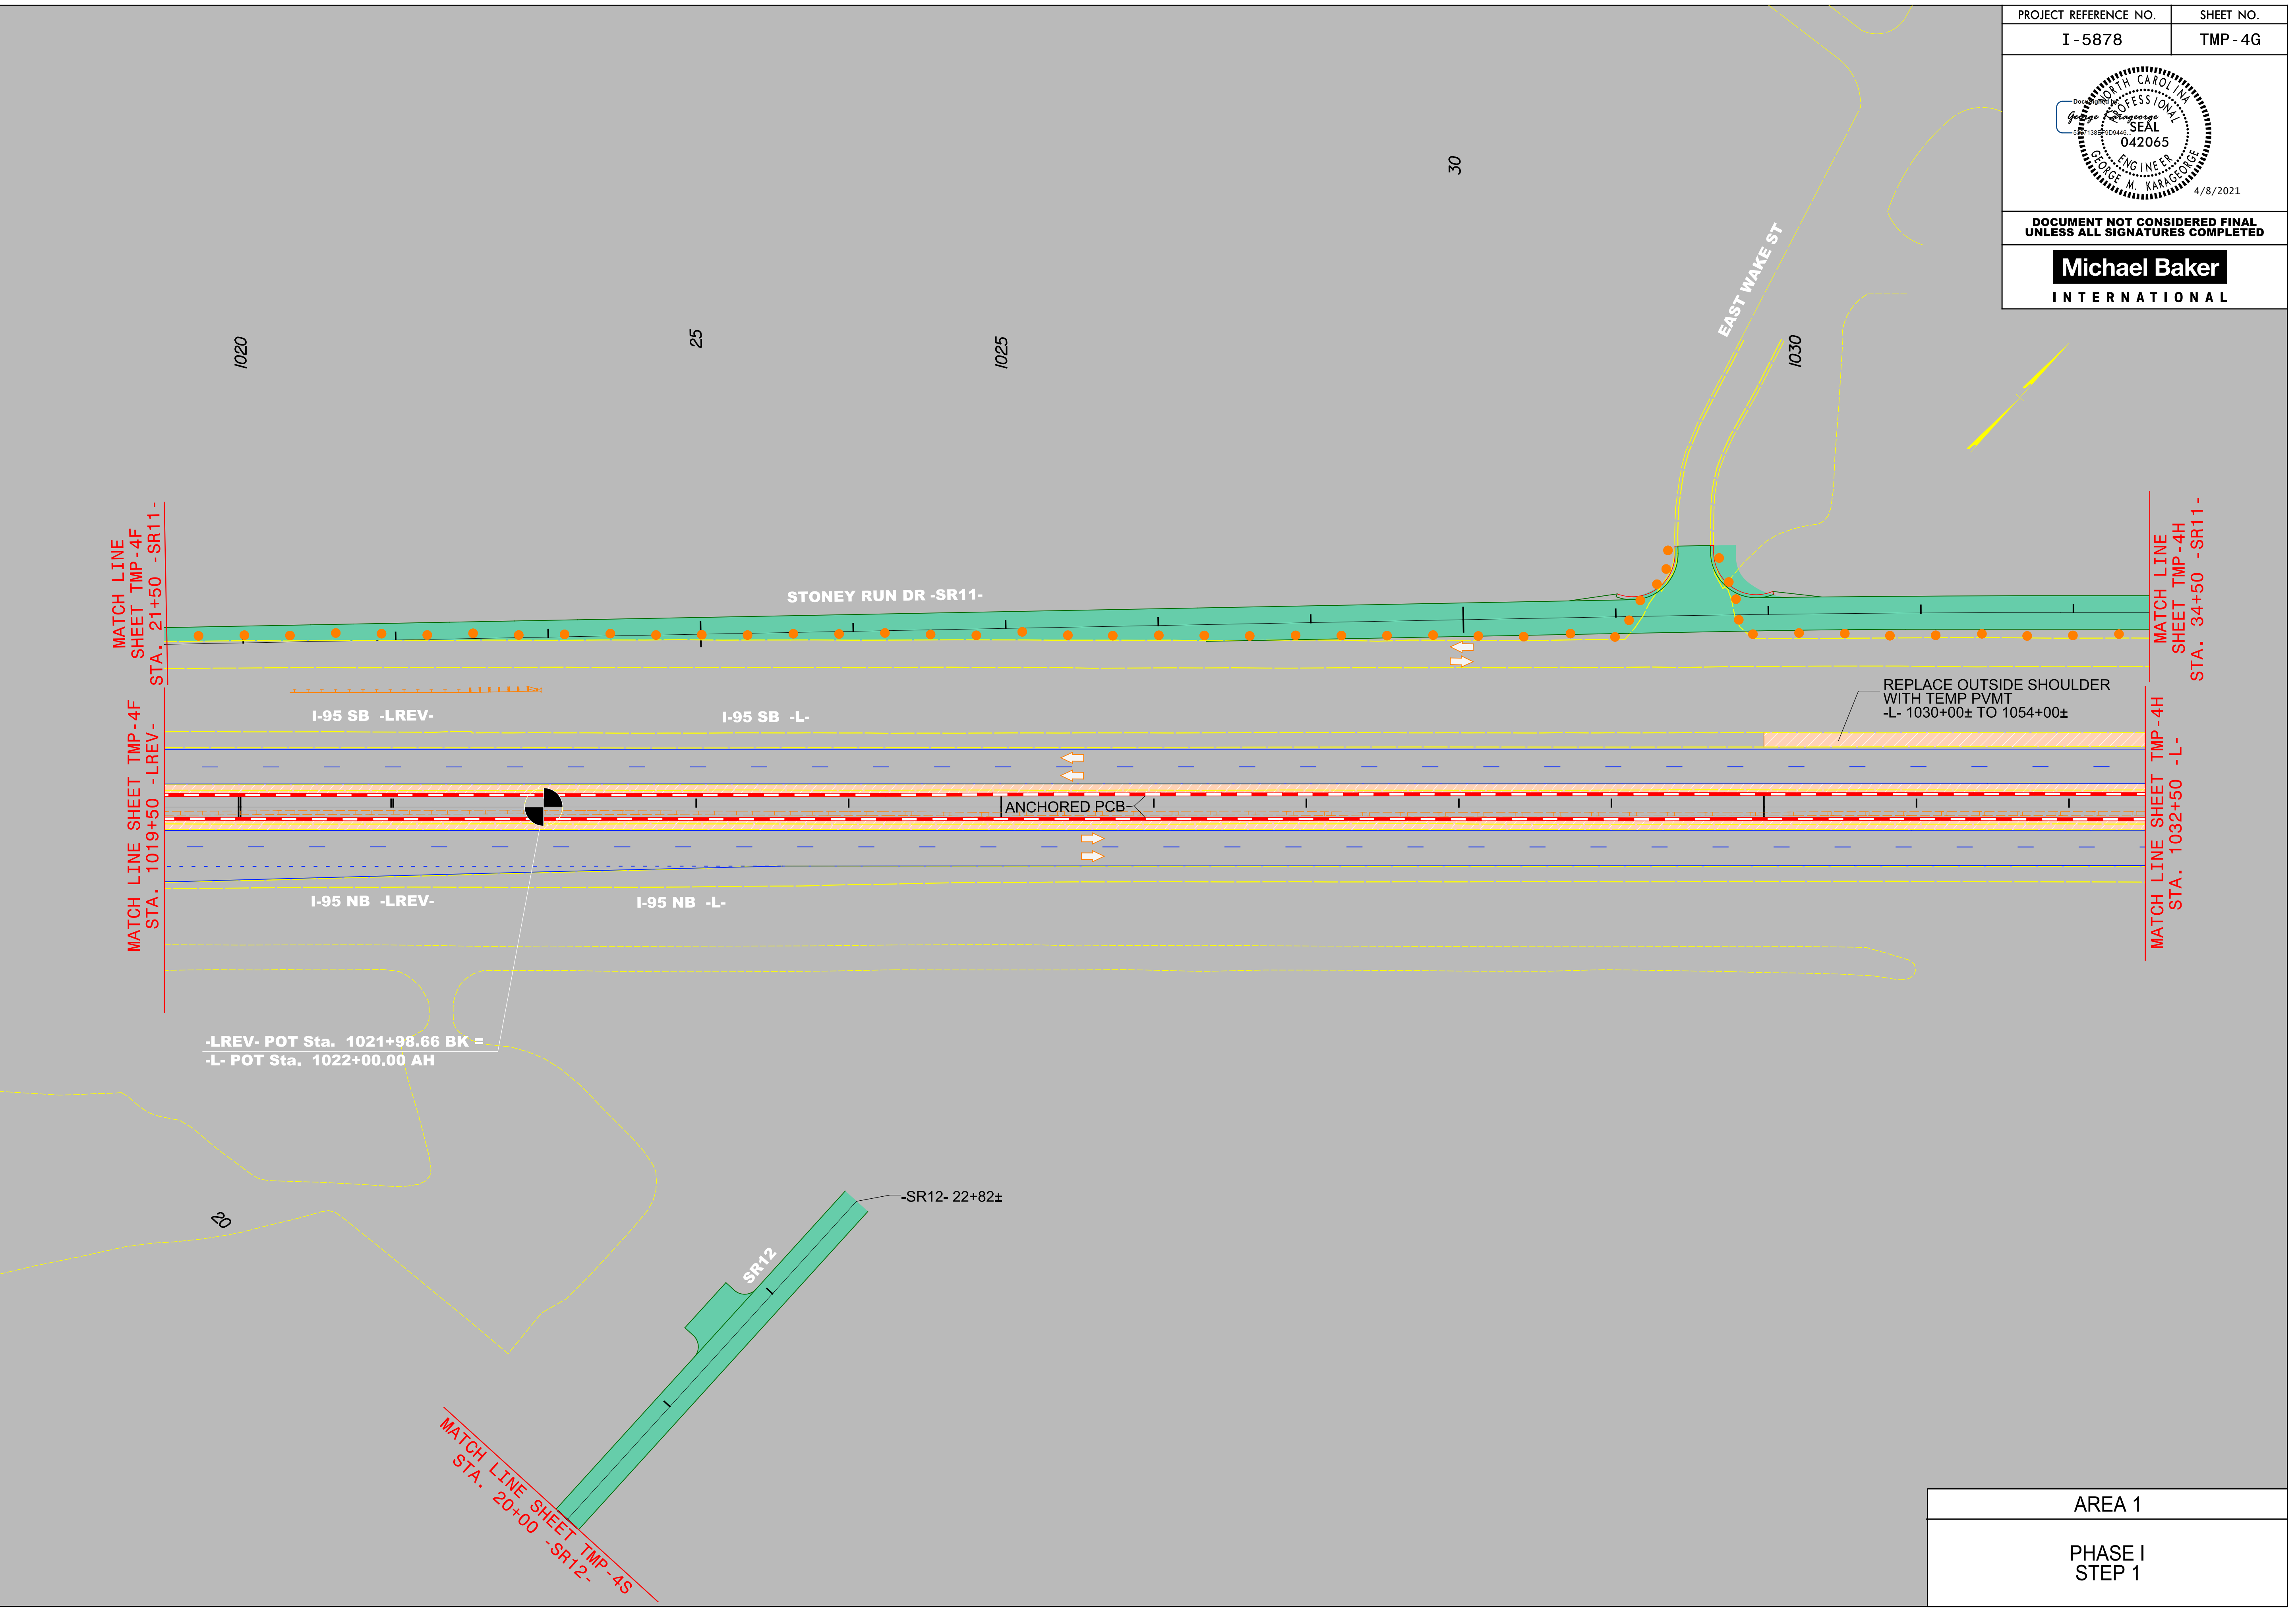

AREA 1
PHASE I STEP 1