
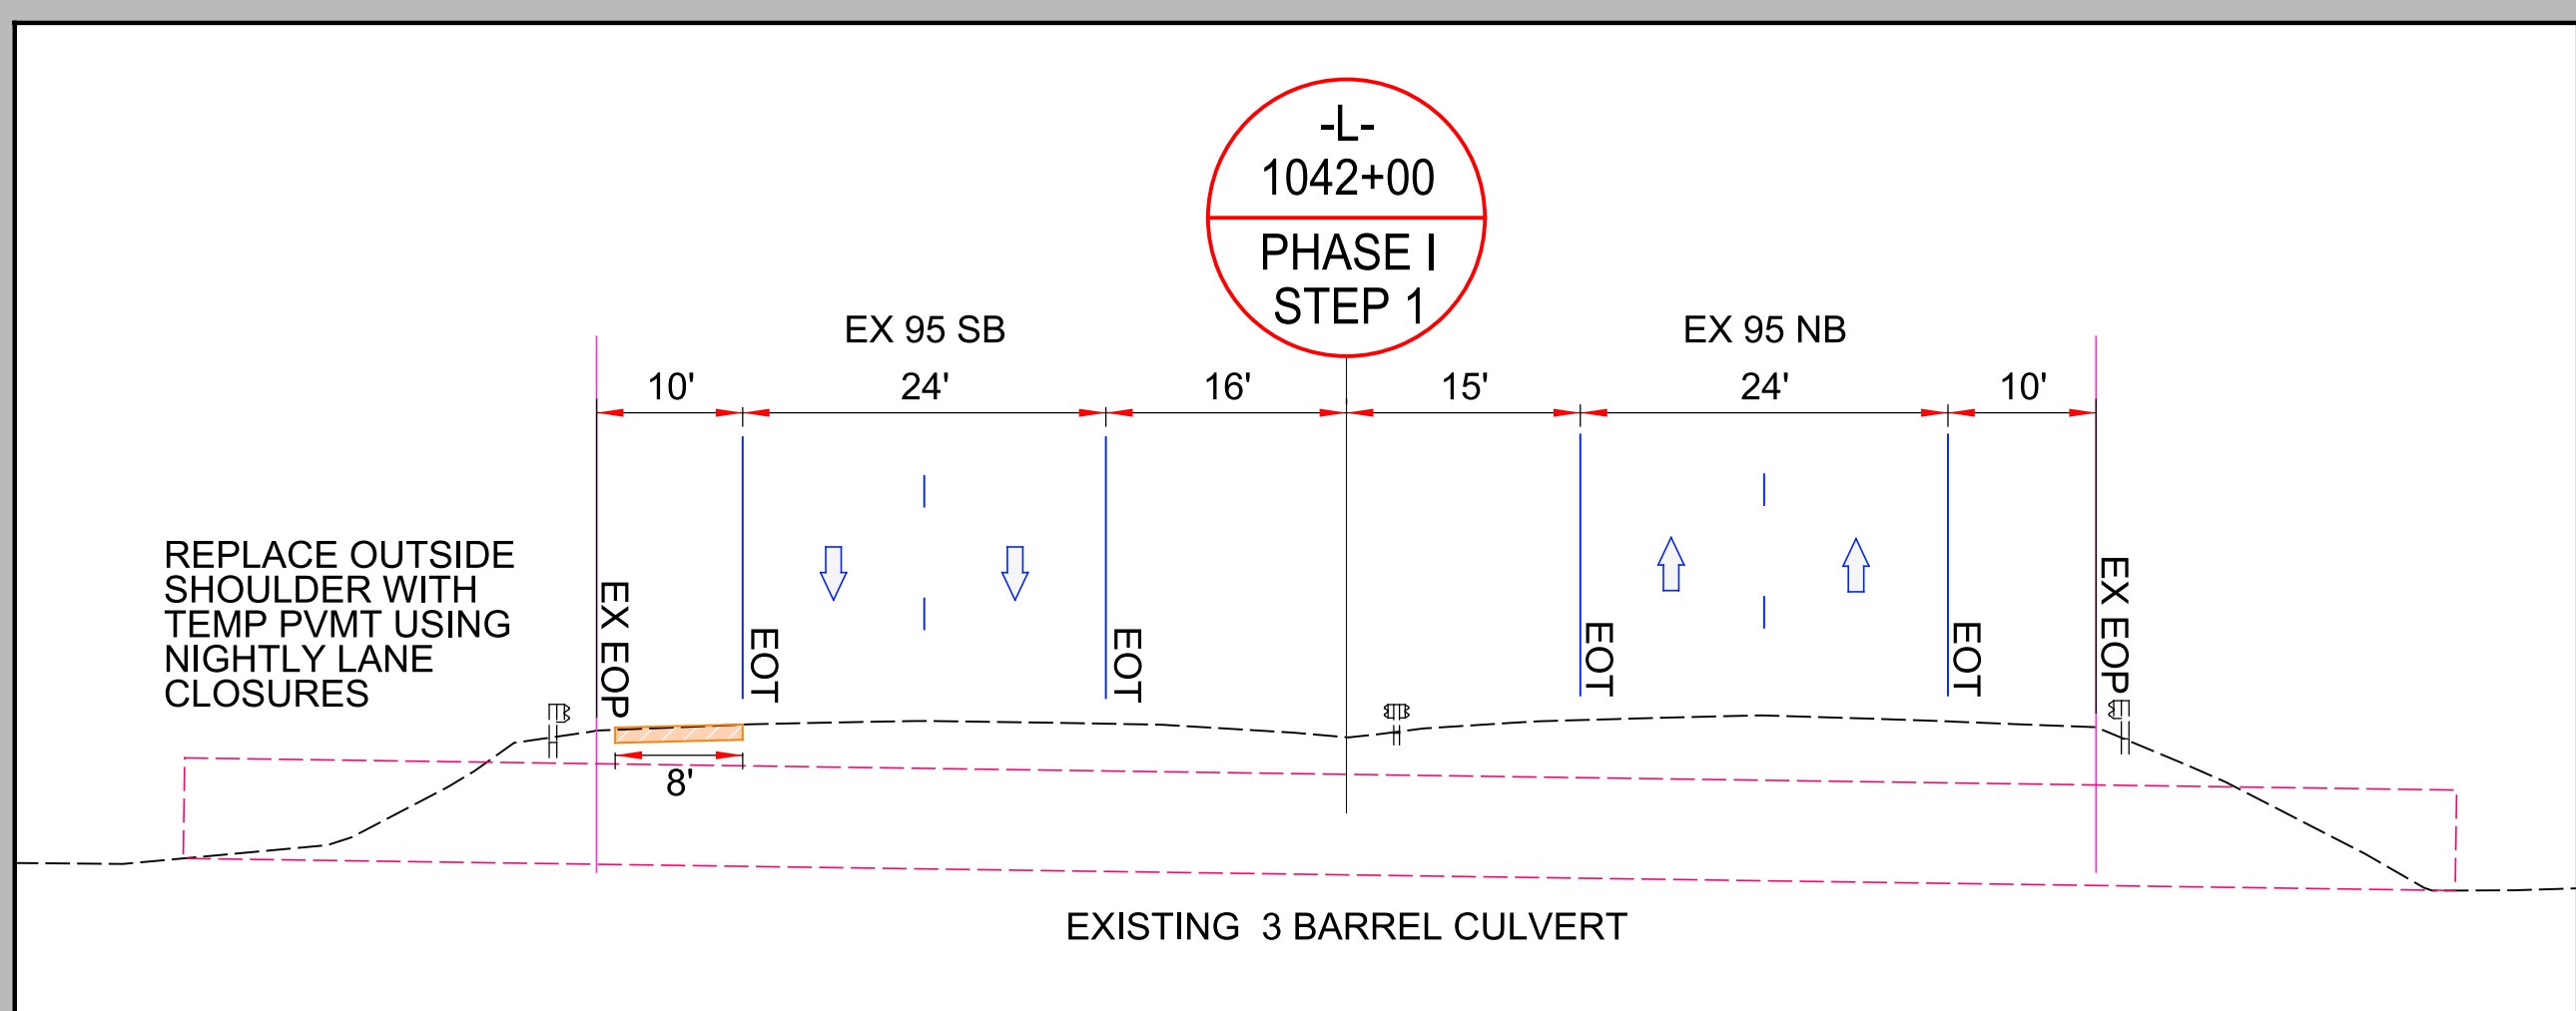


PROJECT REFERENCE NO.	SHEET NO.
I-5878	TMP-4H
DOCUMENT NOT CONSIDERED FINAL UNLESS ALL SIGNATURES COMPLETED	

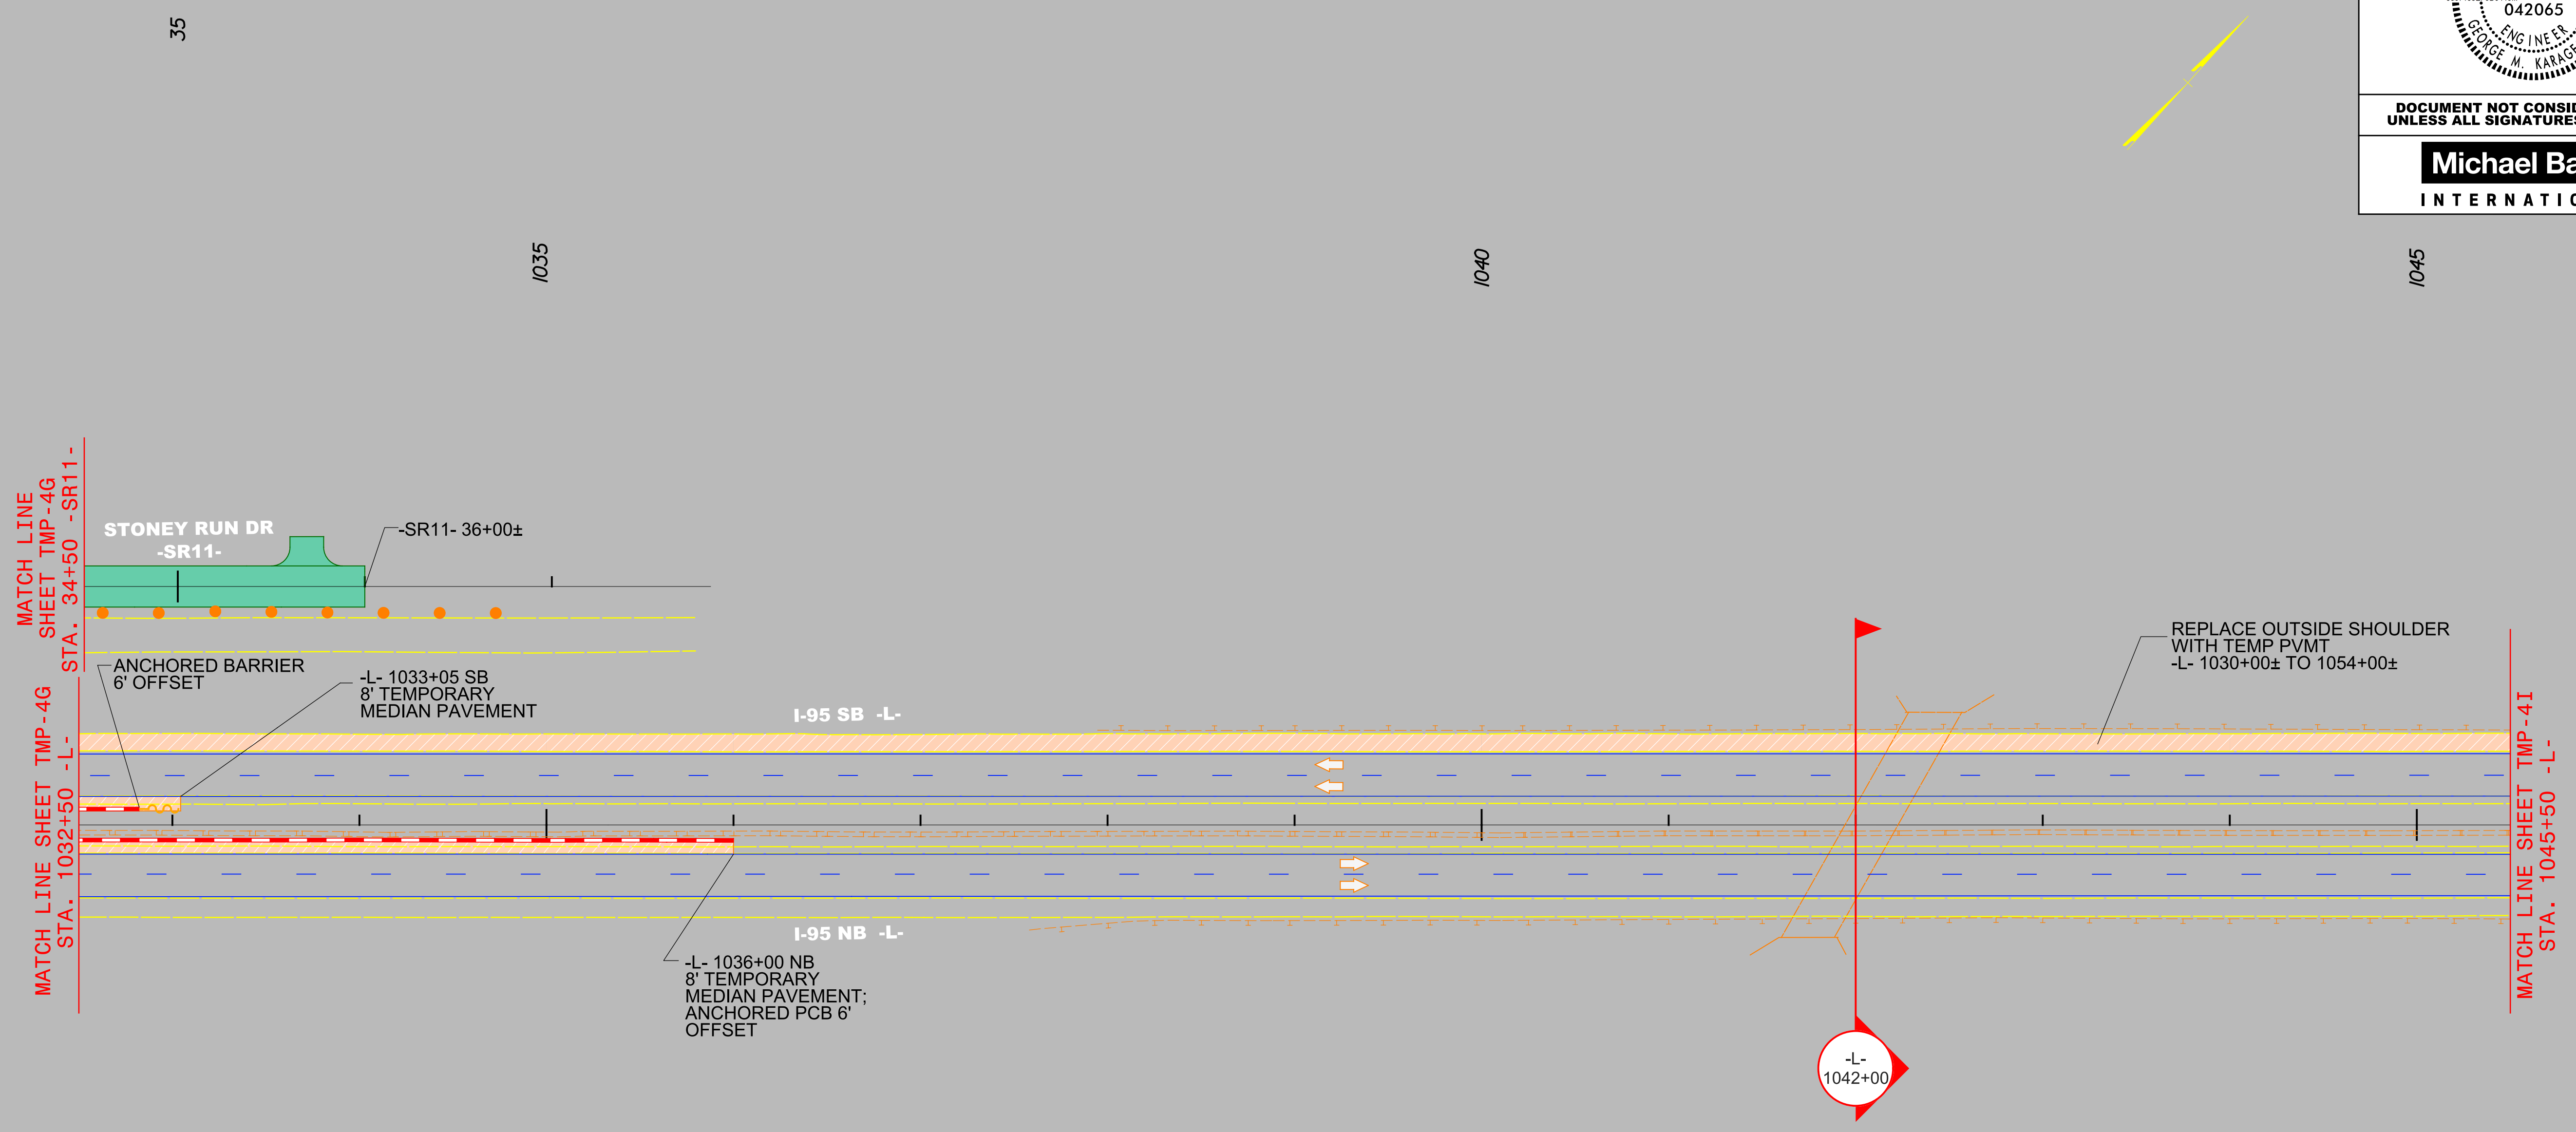

AREA 1

PHASE I
STEP 1

4/1/2021 R:\Tiraf\Transportation Management\PLAN SHEETS\I-5878\I-5878B TMP 04H AREA 01PHASE 01STEP 01.dgn Caroline Owings