


PROJECT REFERENCE NO.	SHEET NO.
I-5878	TMP-4I

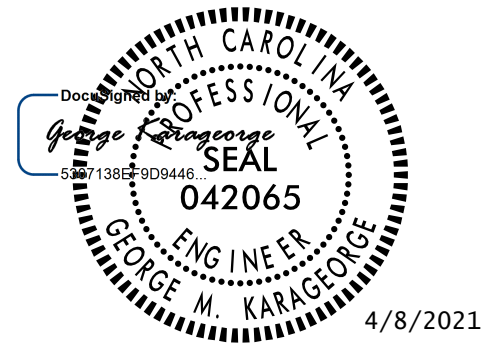


DOCUMENT NOT CONSIDERED FINAL  
UNLESS ALL SIGNATURES COMPLETED

**Michael Baker**  
INTERNATIONAL

MATCH LINE SHEET TMP-4H  
STA. 1045+50 -L-

MATCH LINE SHEET TMP-4J  
STA. 1059+00 -L-

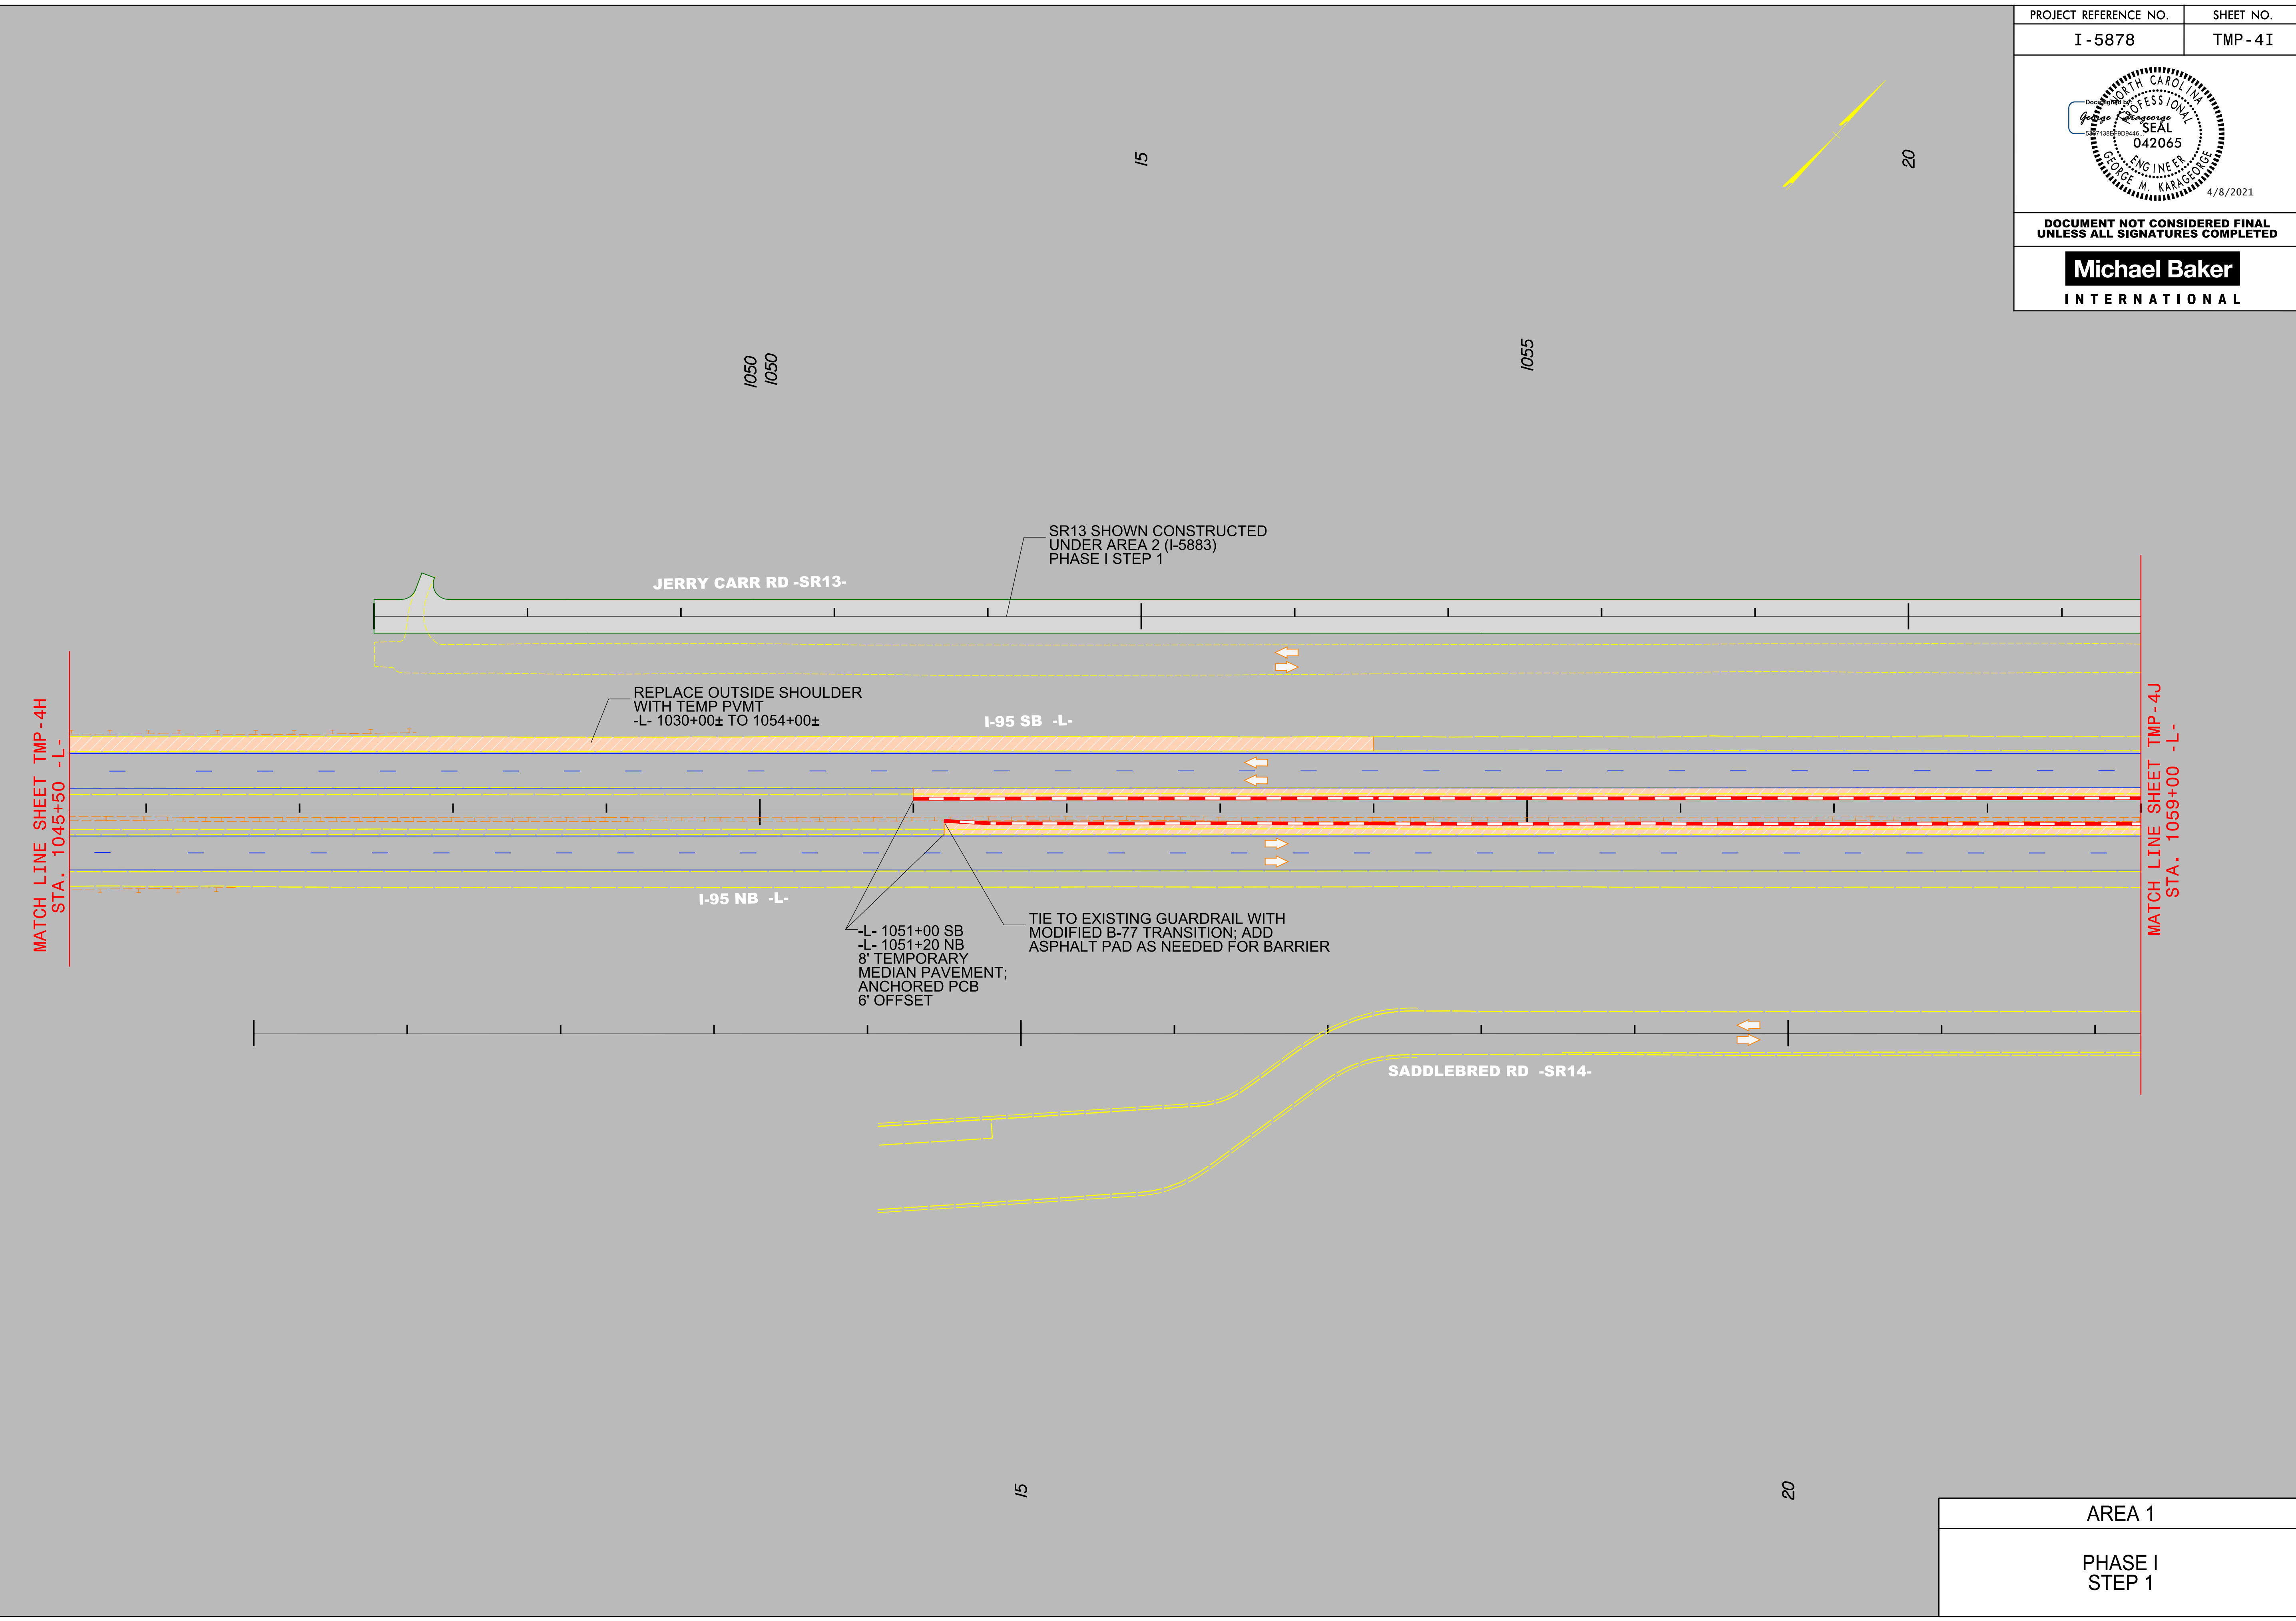

4/1/2021  
R:\Tirg\Tirg\Transportation Management\PLAN SHEETS\I-5886B TMP 04I AREA 01 PHASE 01 STEP 01.dgn  
Caroline.Owings

AREA 1
PHASE I STEP 1