



PROJECT REFERENCE NO.	SHEET NO.
I-5878	TMP-4J

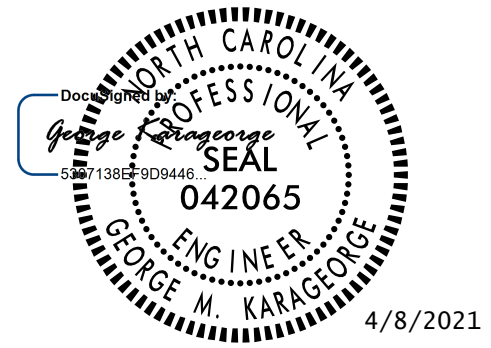

DOCUMENT NOT CONSIDERED FINAL
UNLESS ALL SIGNATURES COMPLETED

Michael Baker
INTERNATIONAL

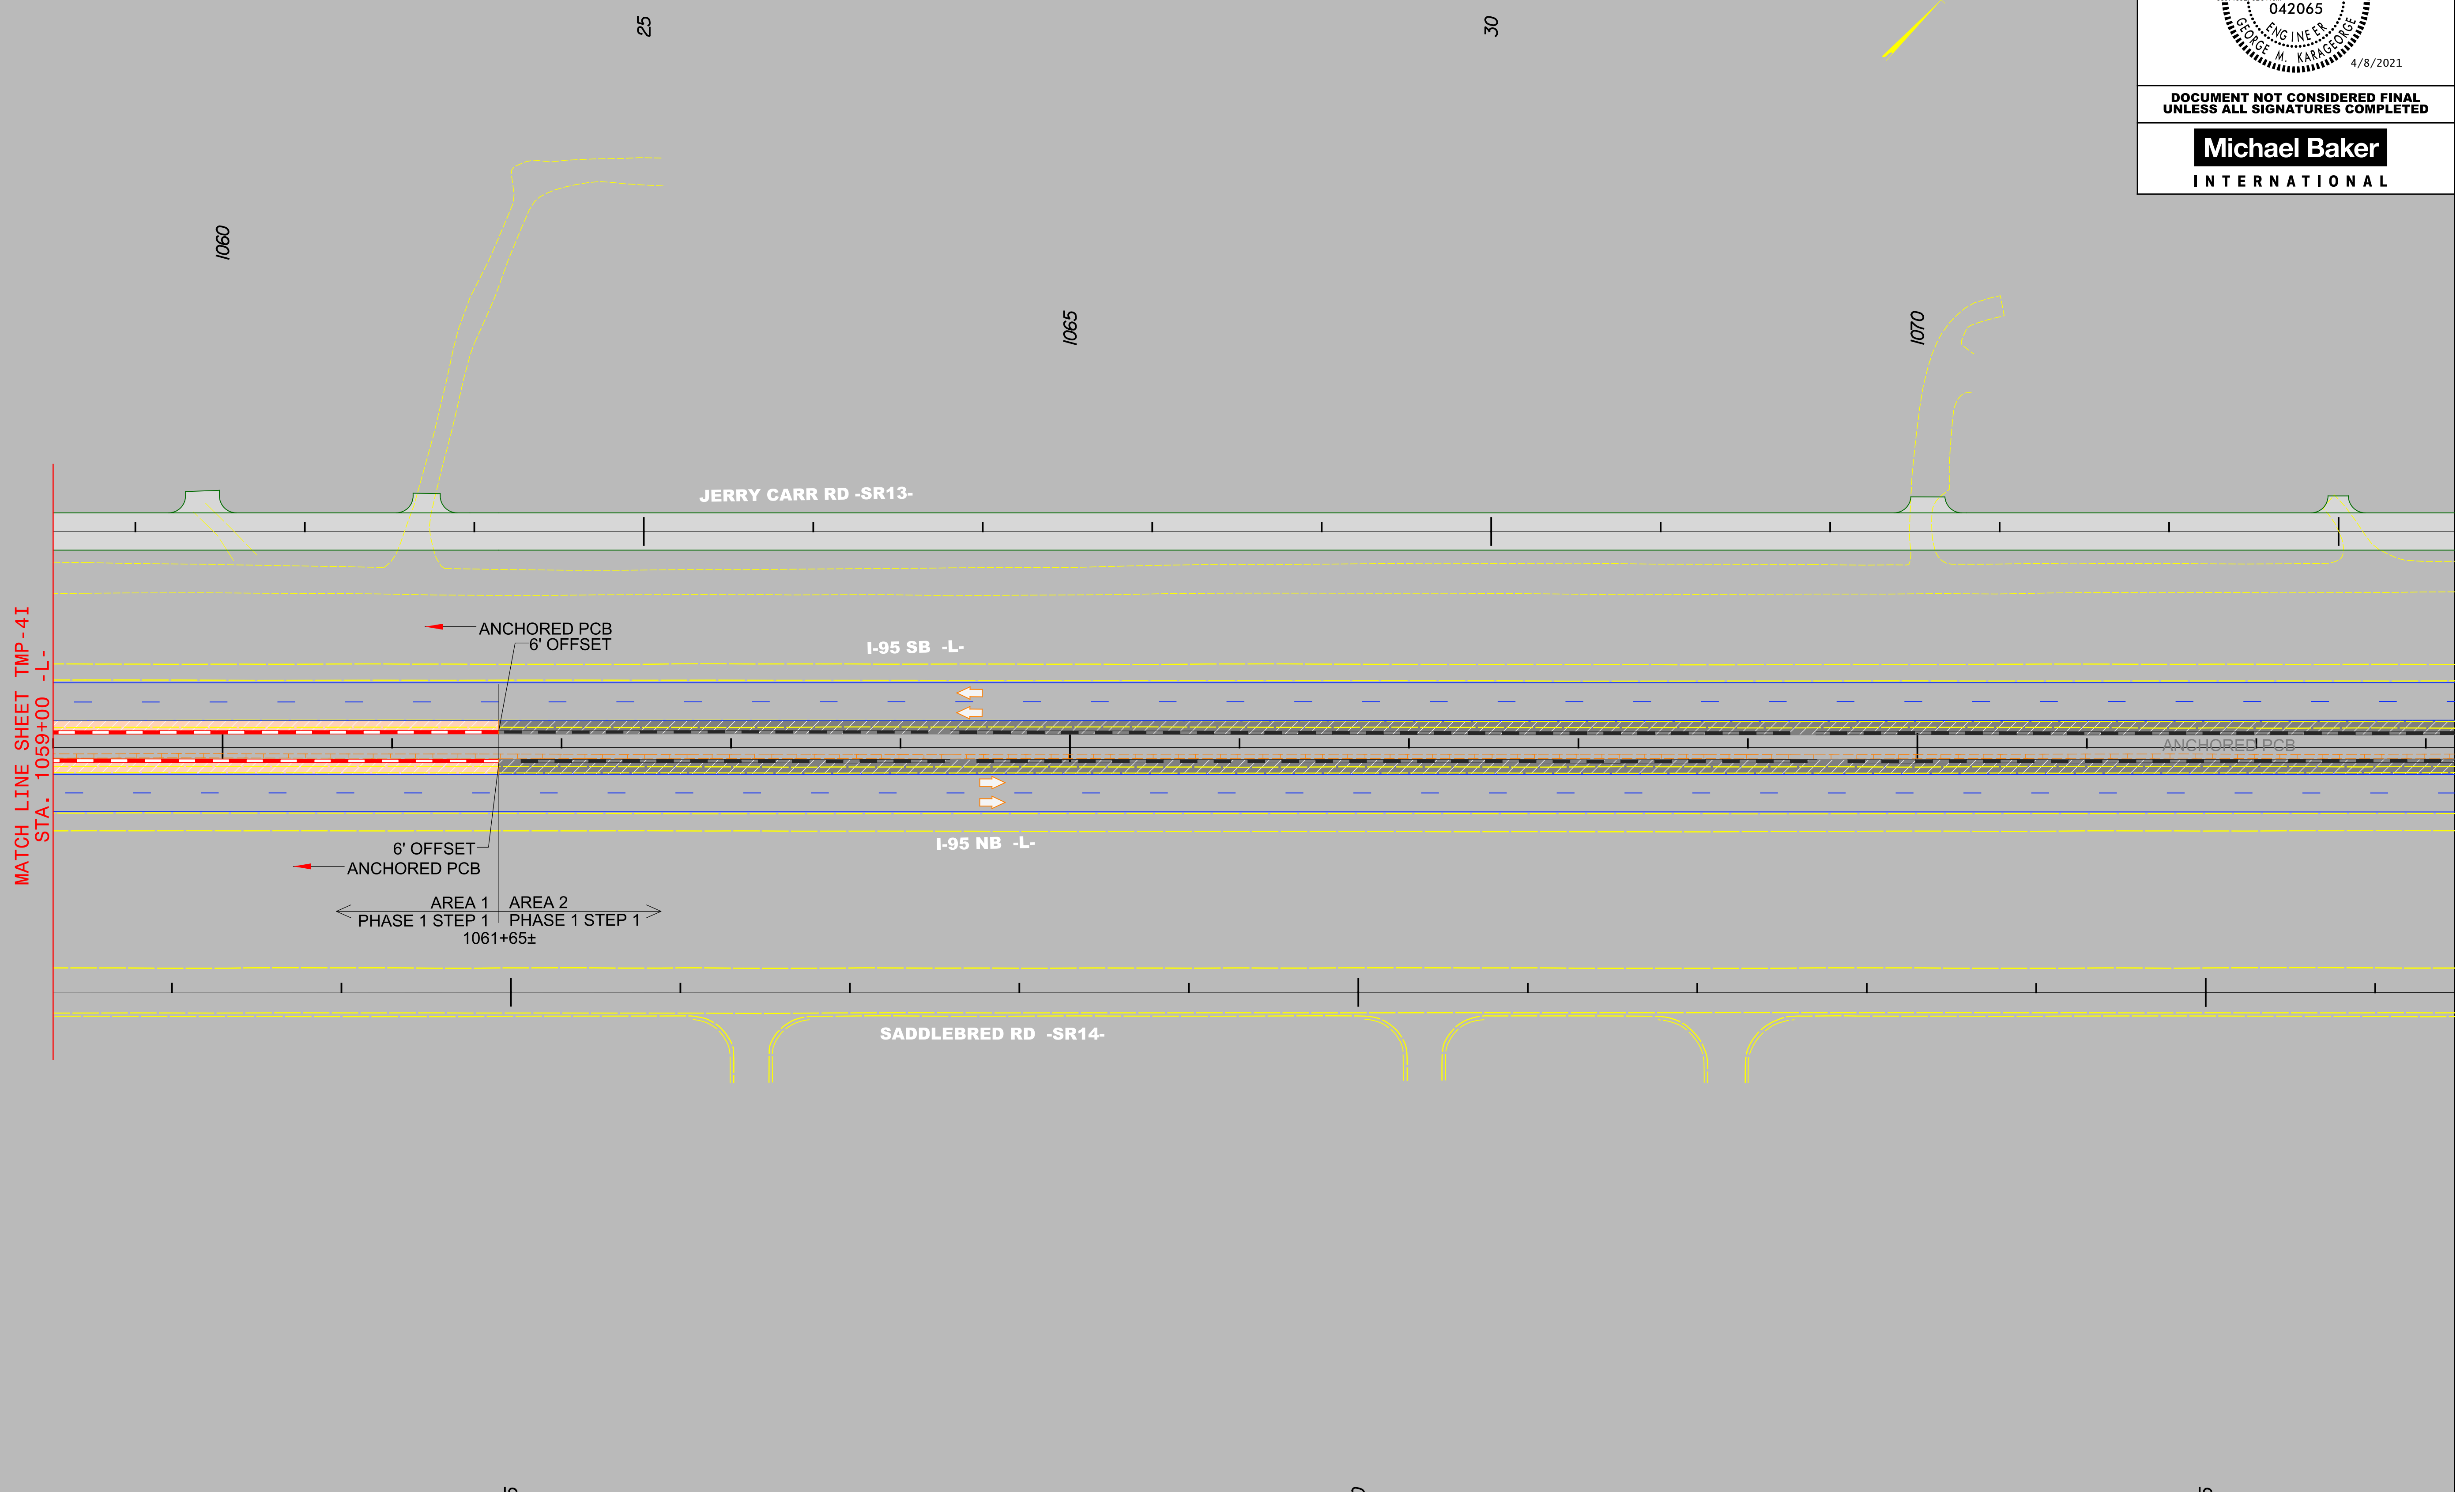

4/1/2021 R:\Traffic\Transportation Management\PLAN SHEETS\I-5878B TMP 04J AREA 01PHASE 01STEP 01.dgn Caroline.Owings

AREA 1
PHASE I STEP 1