



PROJECT REFERENCE NO.	SHEET NO.
I-5878	TMP-4L

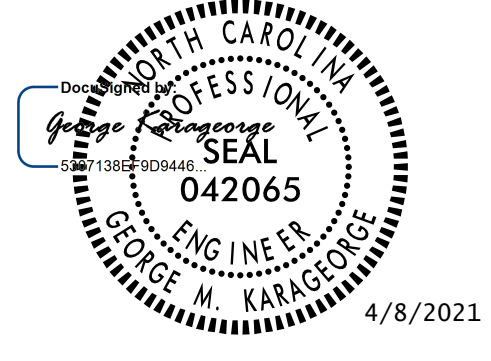

DOCUMENT NOT CONSIDERED FINAL
UNLESS ALL SIGNATURES COMPLETED

Michael Baker
INTERNATIONAL

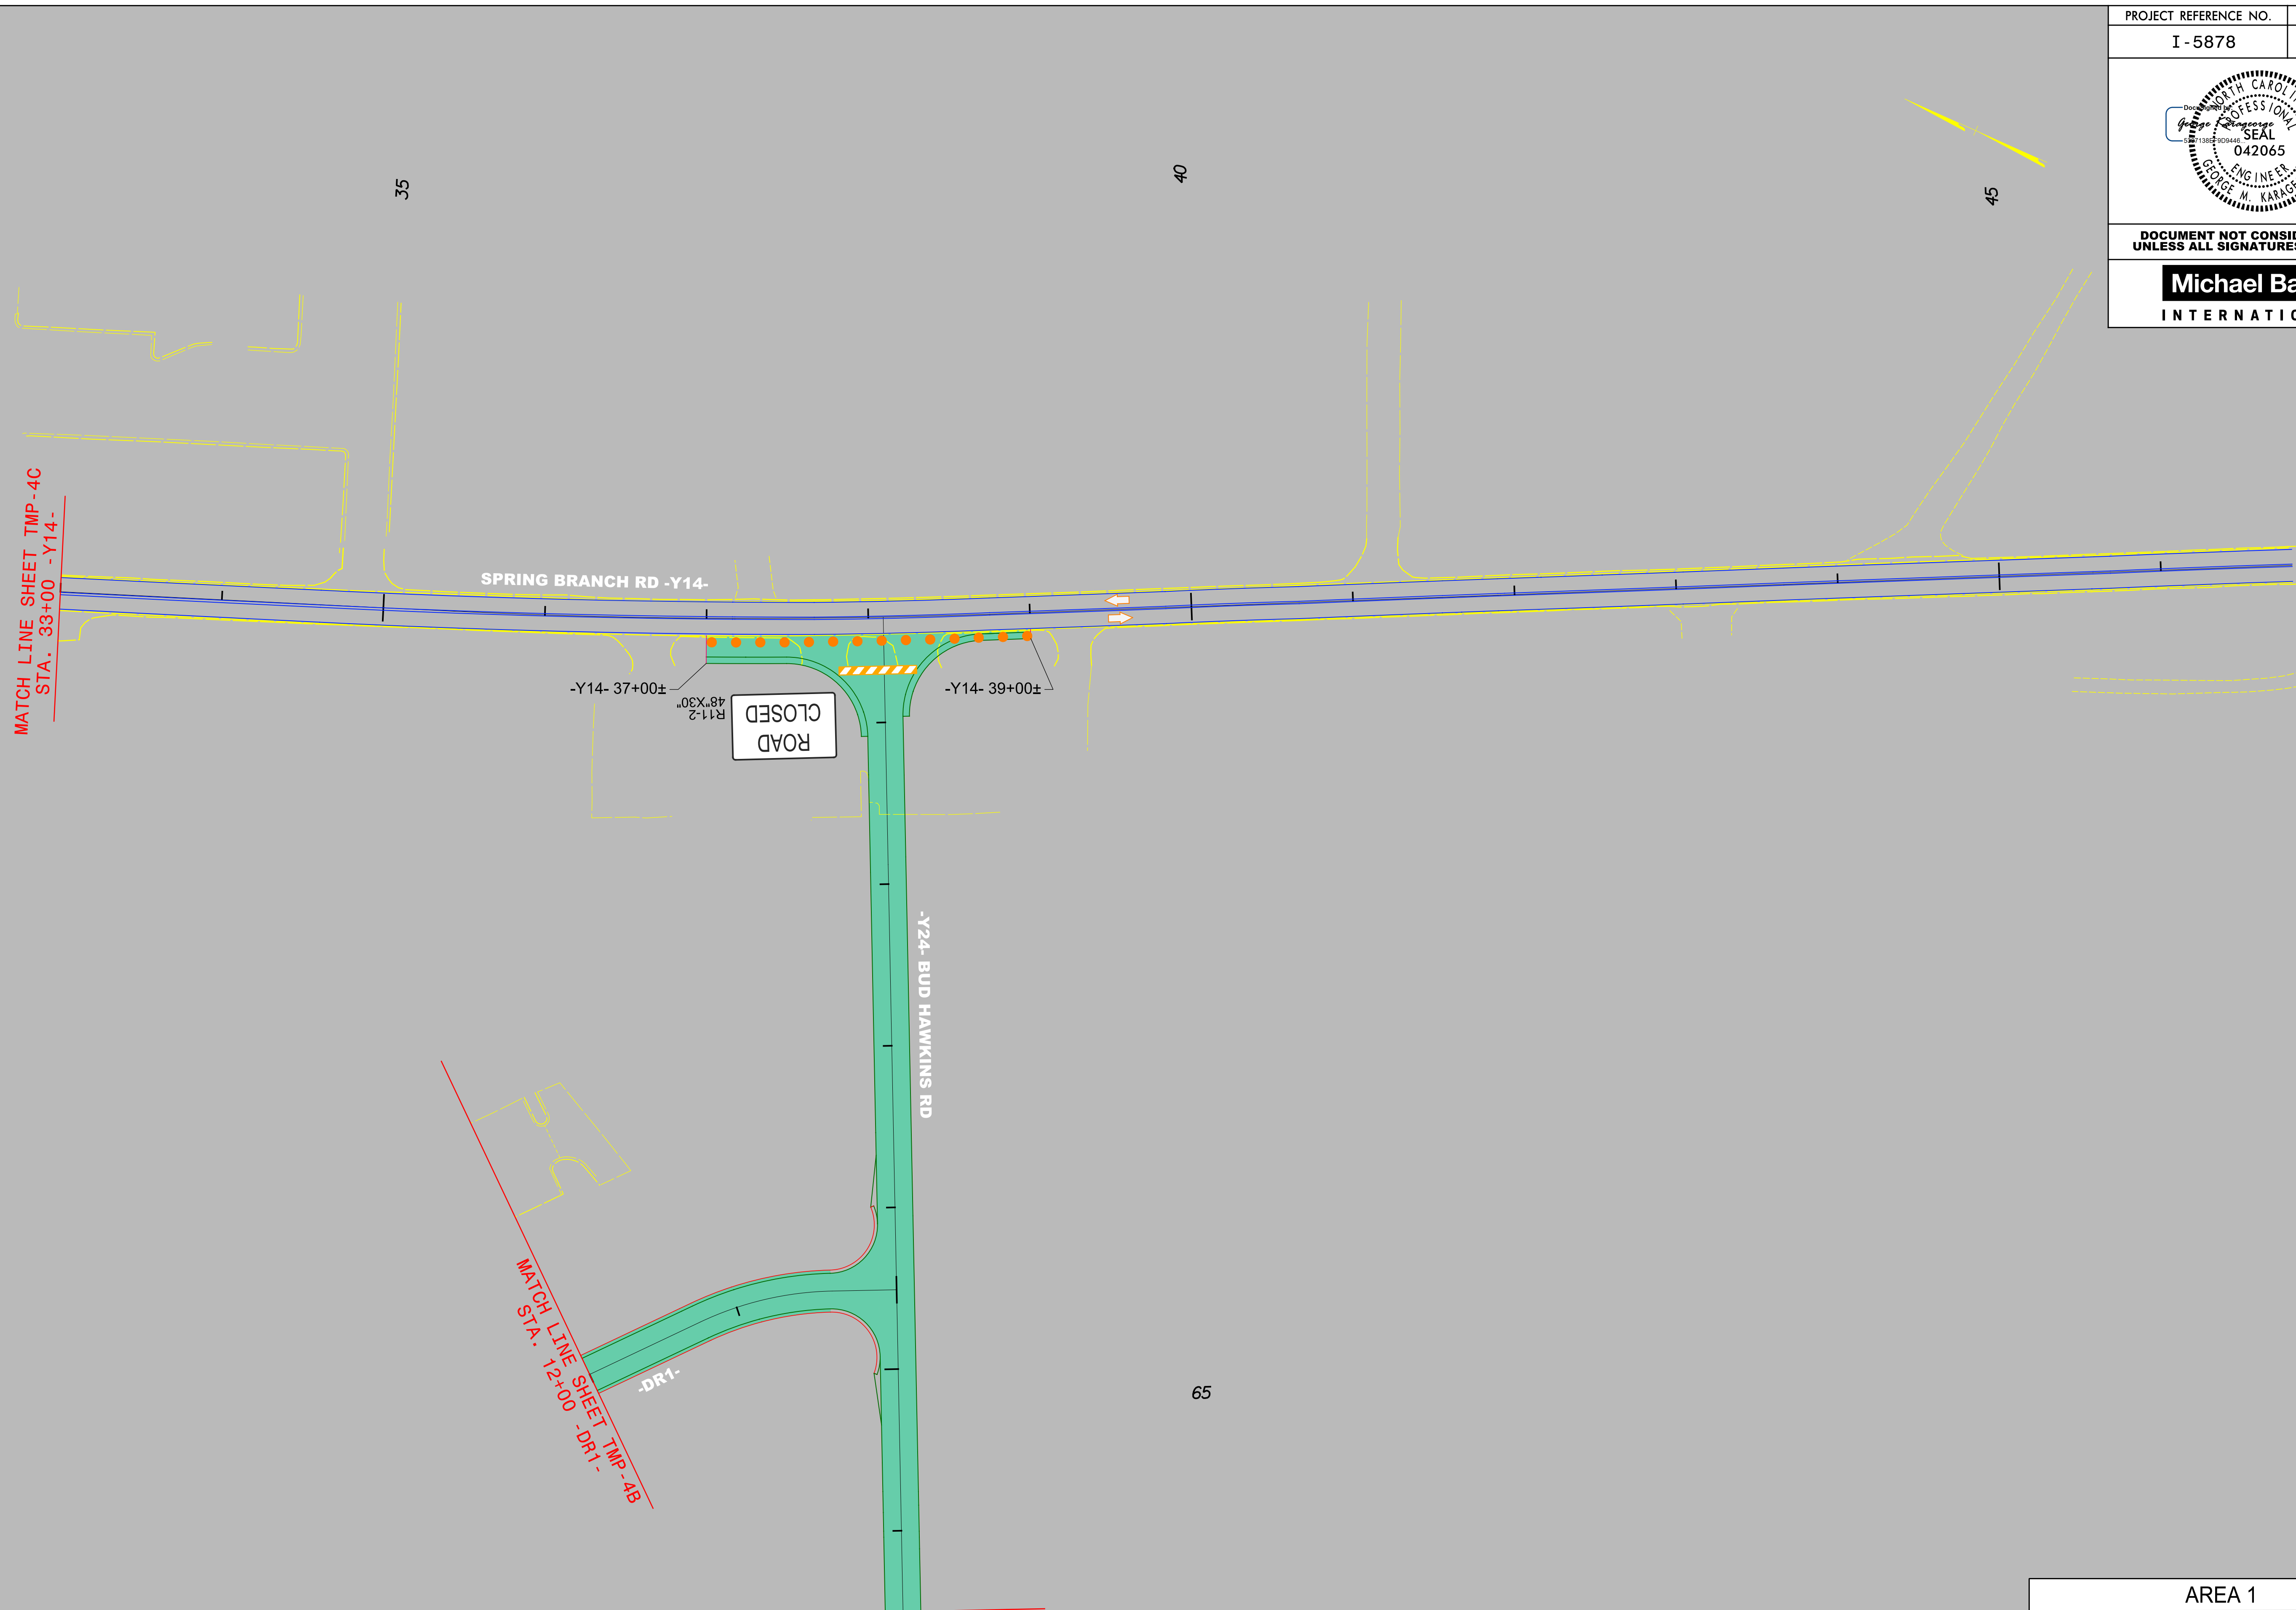

AREA 1
PHASE I STEP 1

4/1/2021
 R:\Tirgh\Traffic\Transportation Management\PLAN SHEETS\I-5886B TMP 04L AREA 01PHASE 01STEP 01.dgn
 Caroline.Owings