



PROJECT REFERENCE NO.	SHEET NO.
I - 5878	TMP - 4M

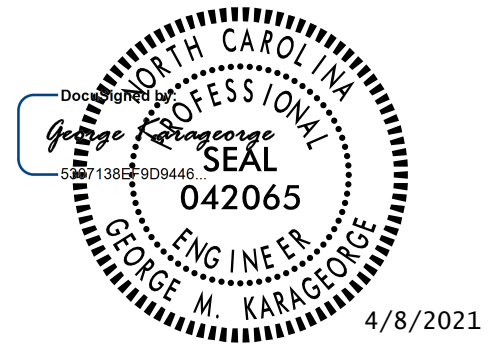

DOCUMENT NOT CONSIDERED FINAL
UNLESS ALL SIGNATURES COMPLETED

Michael Baker
INTERNATIONAL

4/1/2021 R:\Traffic\Transportation Management\PLAN SHEETS\I-5986B TMP 04M AREA 01PHASE 01STEP 01.dgn Caroline.Owings

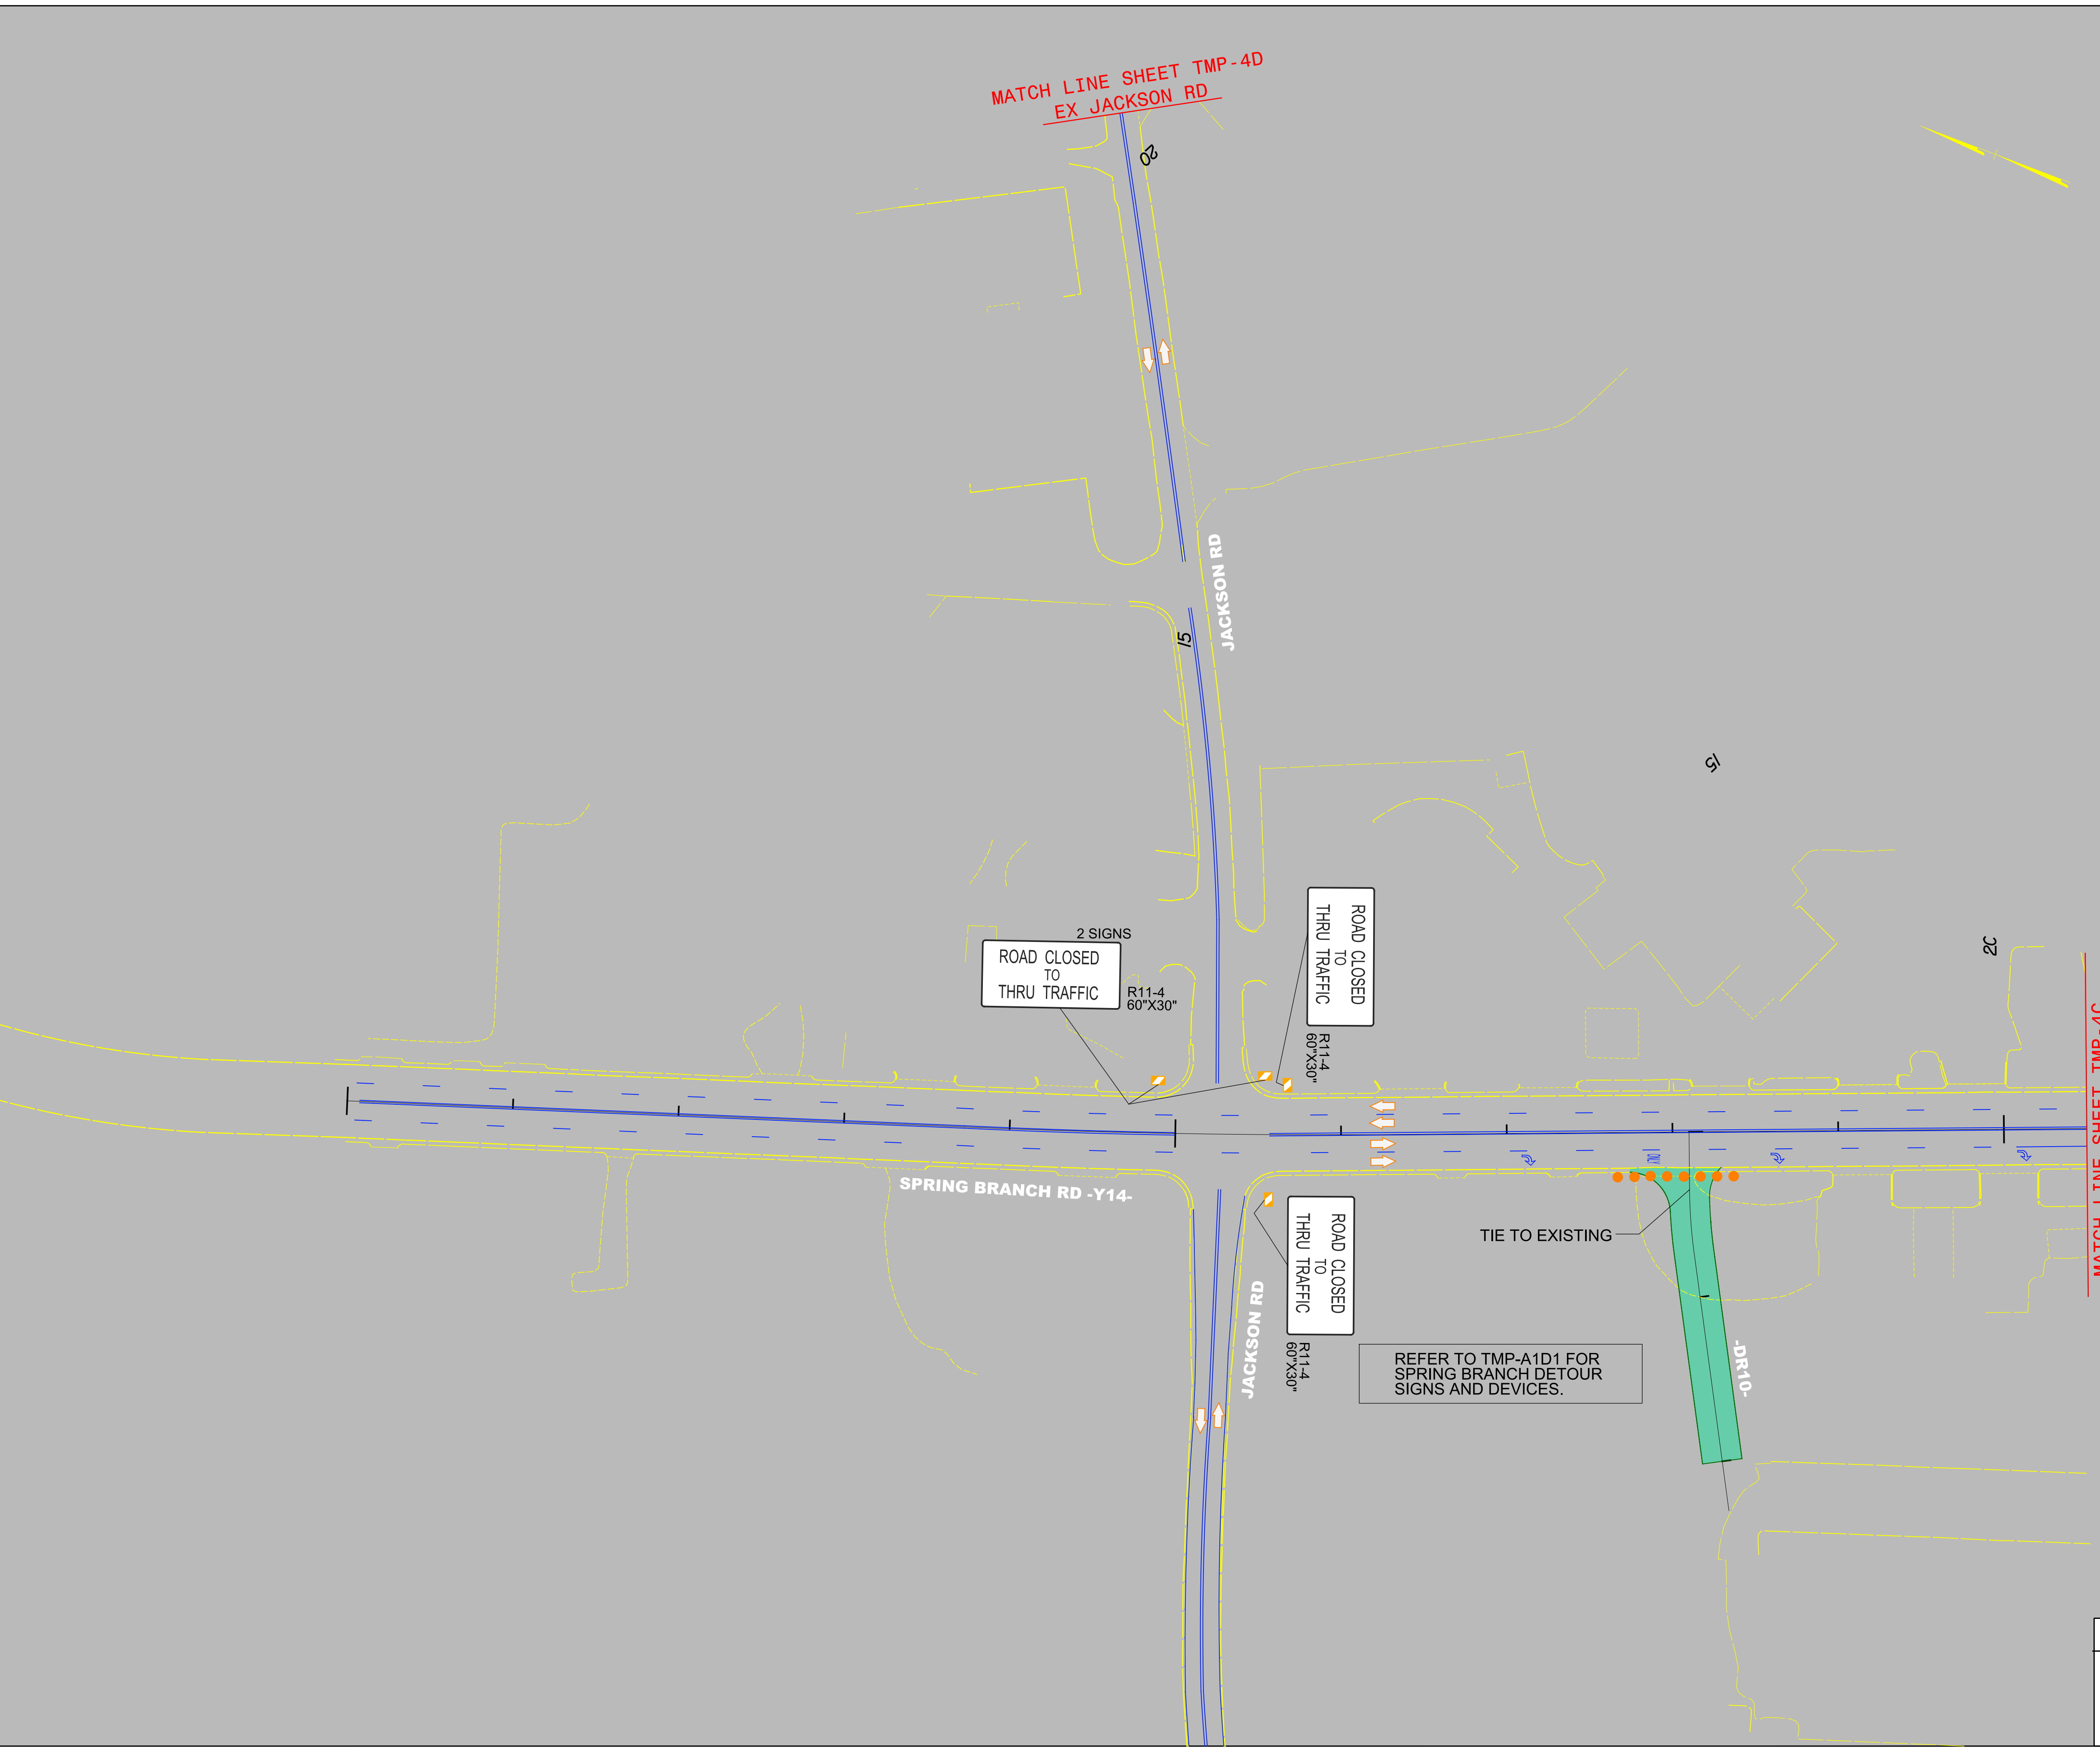

MATCH LINE SHEET TMP-4C
STA. 19+50 -Y14-

AREA 1
PHASE I STEP 1