


DOCUMENT NOT CONSIDERED FINAL UNLESS ALL SIGNATURES COMPLETED

Michael Baker
INTERNATIONAL

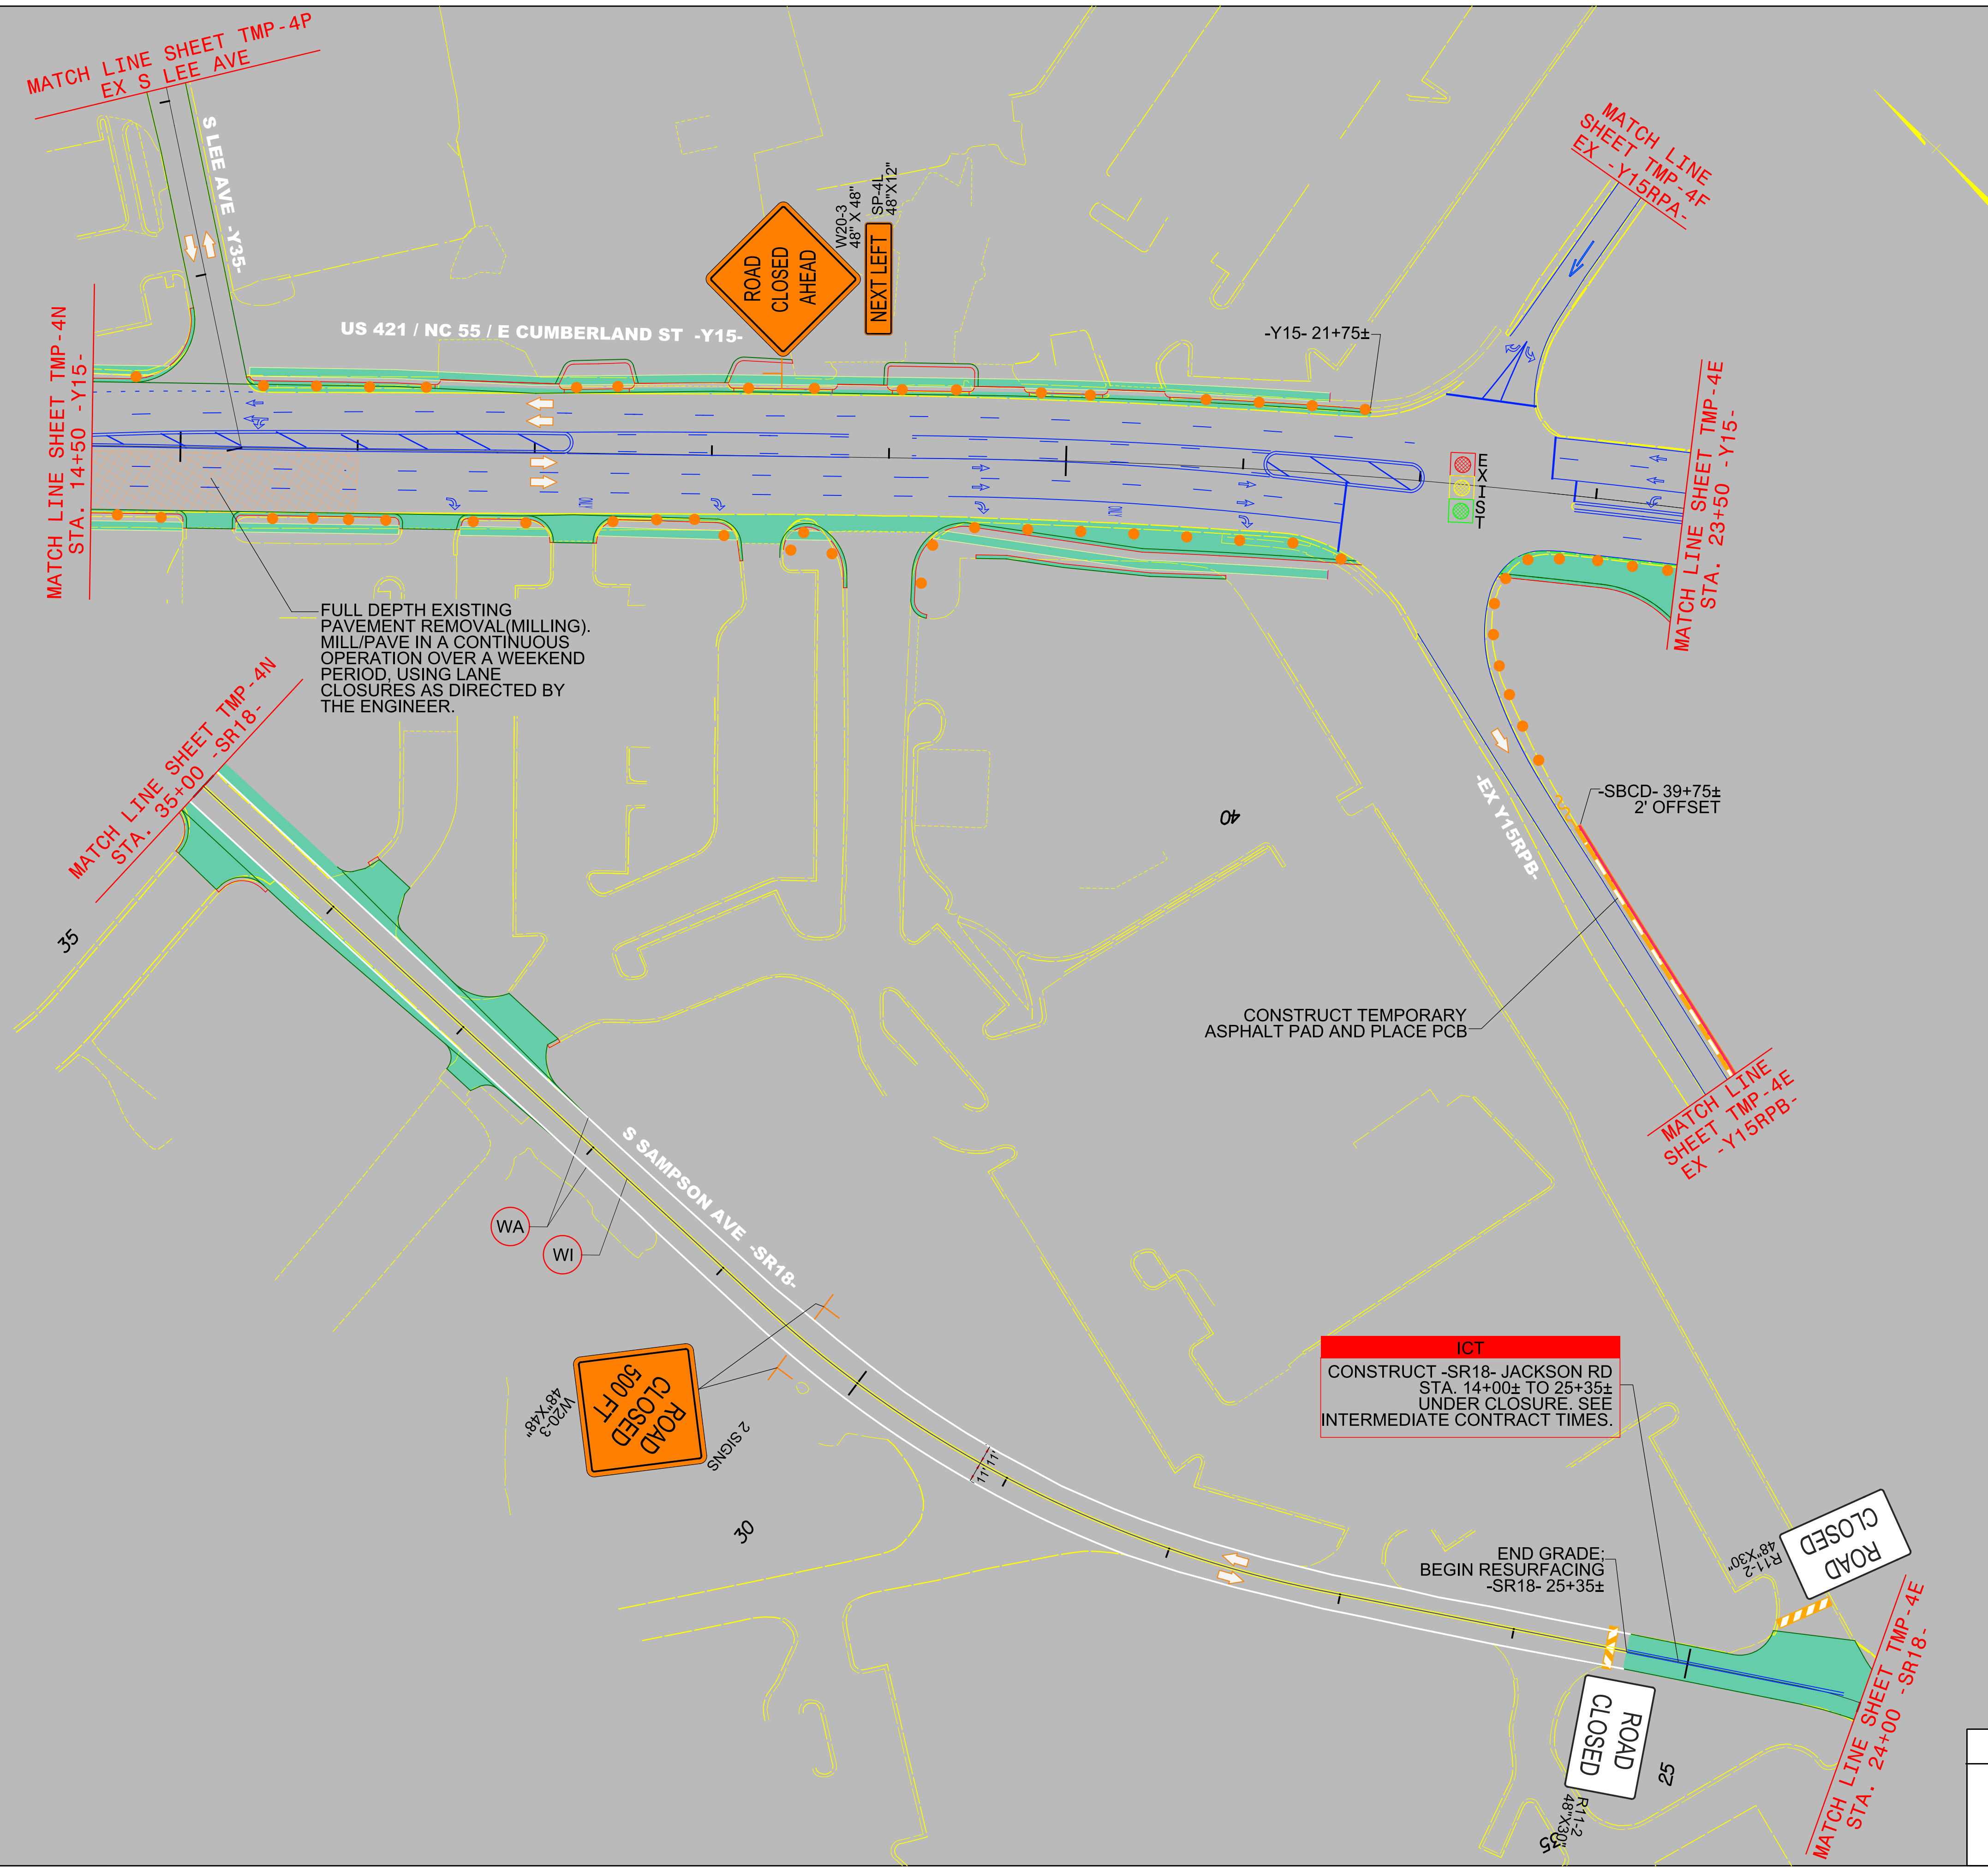

4/1/2021
R:\Traf\Traf\Transportation Management\PLAN SHEETS\I-5878\TMP_040 AREA 01\PHASE 01STEP 01.dgn
Caroline.Owings

AREA 1
PHASE I STEP 1