



PROJECT REFERENCE NO.	SHEET NO.
I - 5878	TMP - 4P

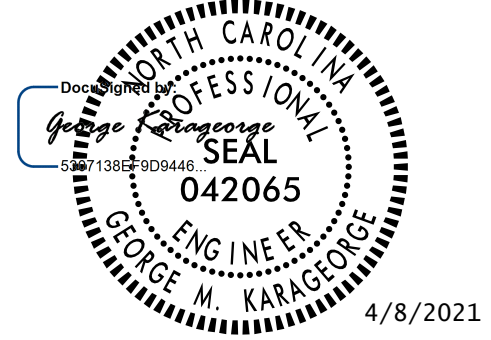

DOCUMENT NOT CONSIDERED FINAL
UNLESS ALL SIGNATURES COMPLETED

Michael Baker
INTERNATIONAL

4/1/2021
R:\Traffic\Transportation Management\PLAN SHEETS\I-5986B TMP 04P AREA 01PHASE 01STEP 01.dgn
Caroline.Owings

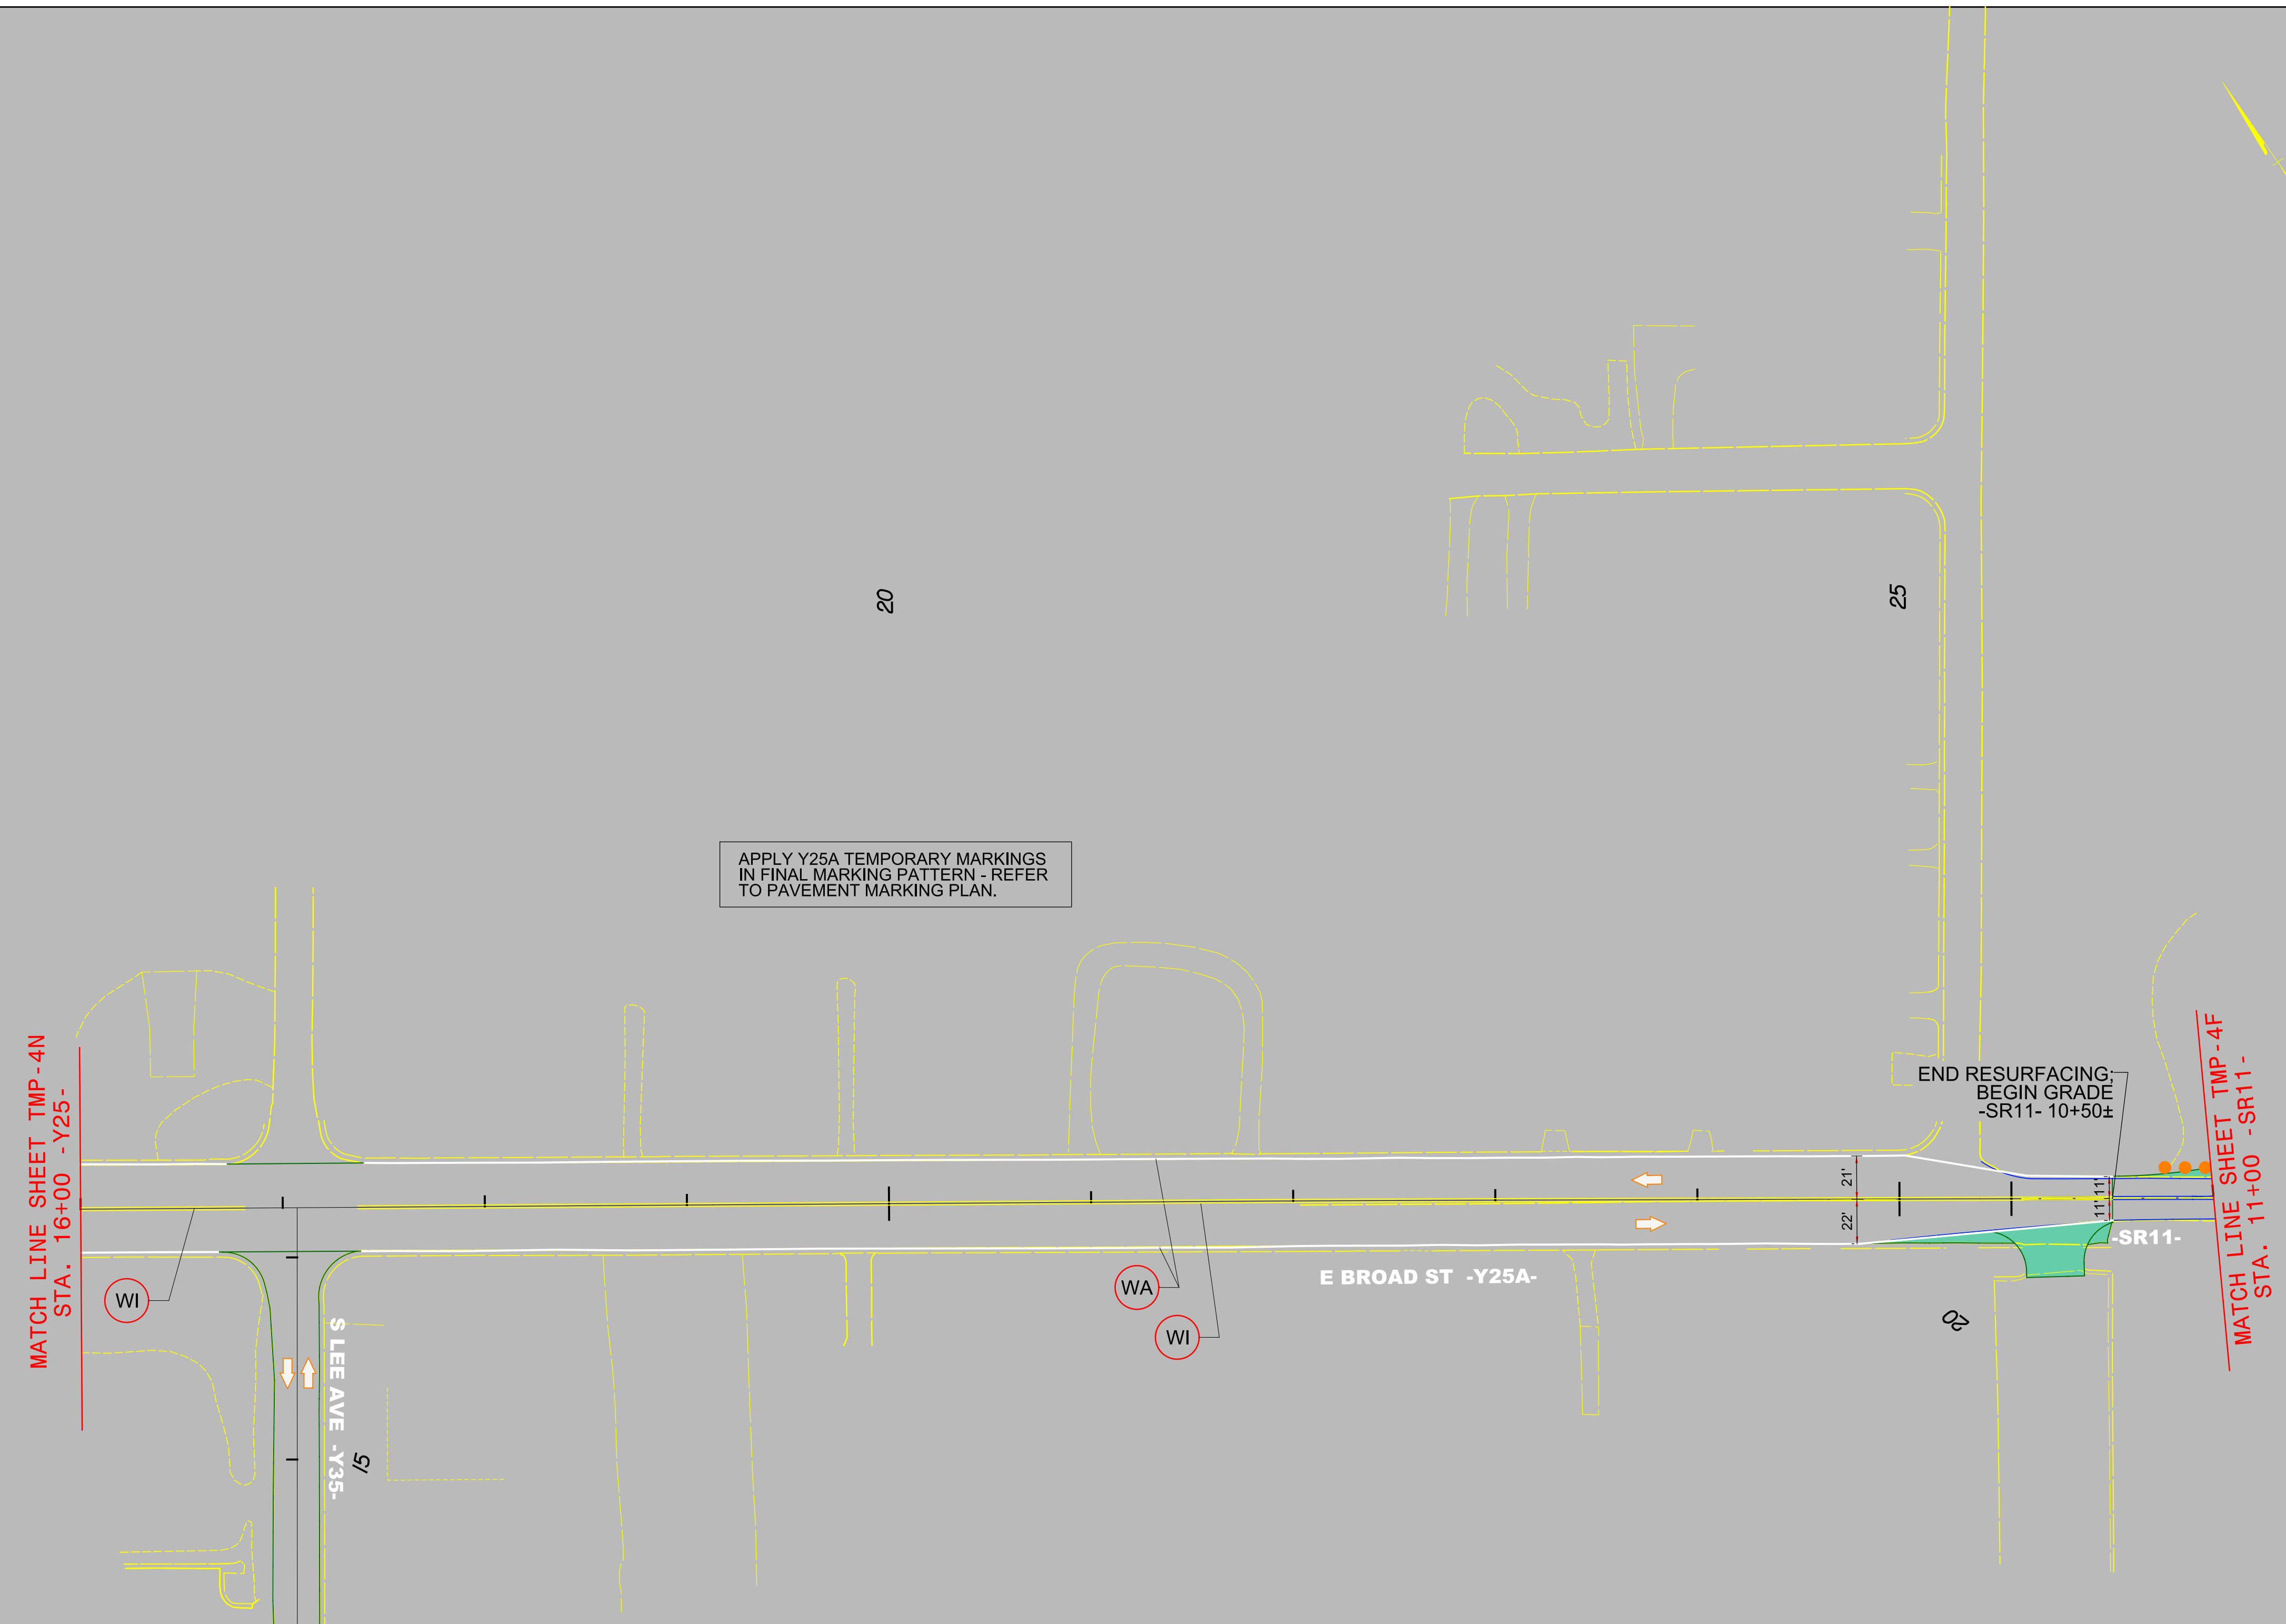

APPLY Y25A TEMPORARY MARKINGS
IN FINAL MARKING PATTERN - REFER
TO PAVEMENT MARKING PLAN.

MATCH LINE SHEET TMP-4N
STA. 16+00 - Y25-

MATCH LINE SHEET TMP-4O
EX S LEE AVE

END RESURFACING
BEGIN GRADE
-SR11- 10+50±

MATCH LINE SHEET TMP-4F
STA. 11+00 -SR11-

E BROAD ST -Y25A-

S LEE AVE -Y35-

SR11-

AREA 1
PHASE I STEP 1