


3/9/2022  
 B:\Traffic\Transportation Management\PLAN SHEETS\I-5986B TMP 04Q AREA 01PHASE 01STEP 01.dgn  
 CarolinE.Owings

REVISIONS		REVISOR	CHECKED BY
NO.	DATE	DESCRIPTION	
1	03-09-2022	PROPOSED DR13 ADDED	CEO
			GMK

PROJECT REFERENCE NO. I - 5878	SHEET NO. TMP - 4Q
DOCUMENT NOT CONSIDERED FINAL UNLESS ALL SIGNATURES COMPLETED	
<b>Michael Baker</b> INTERNATIONAL	

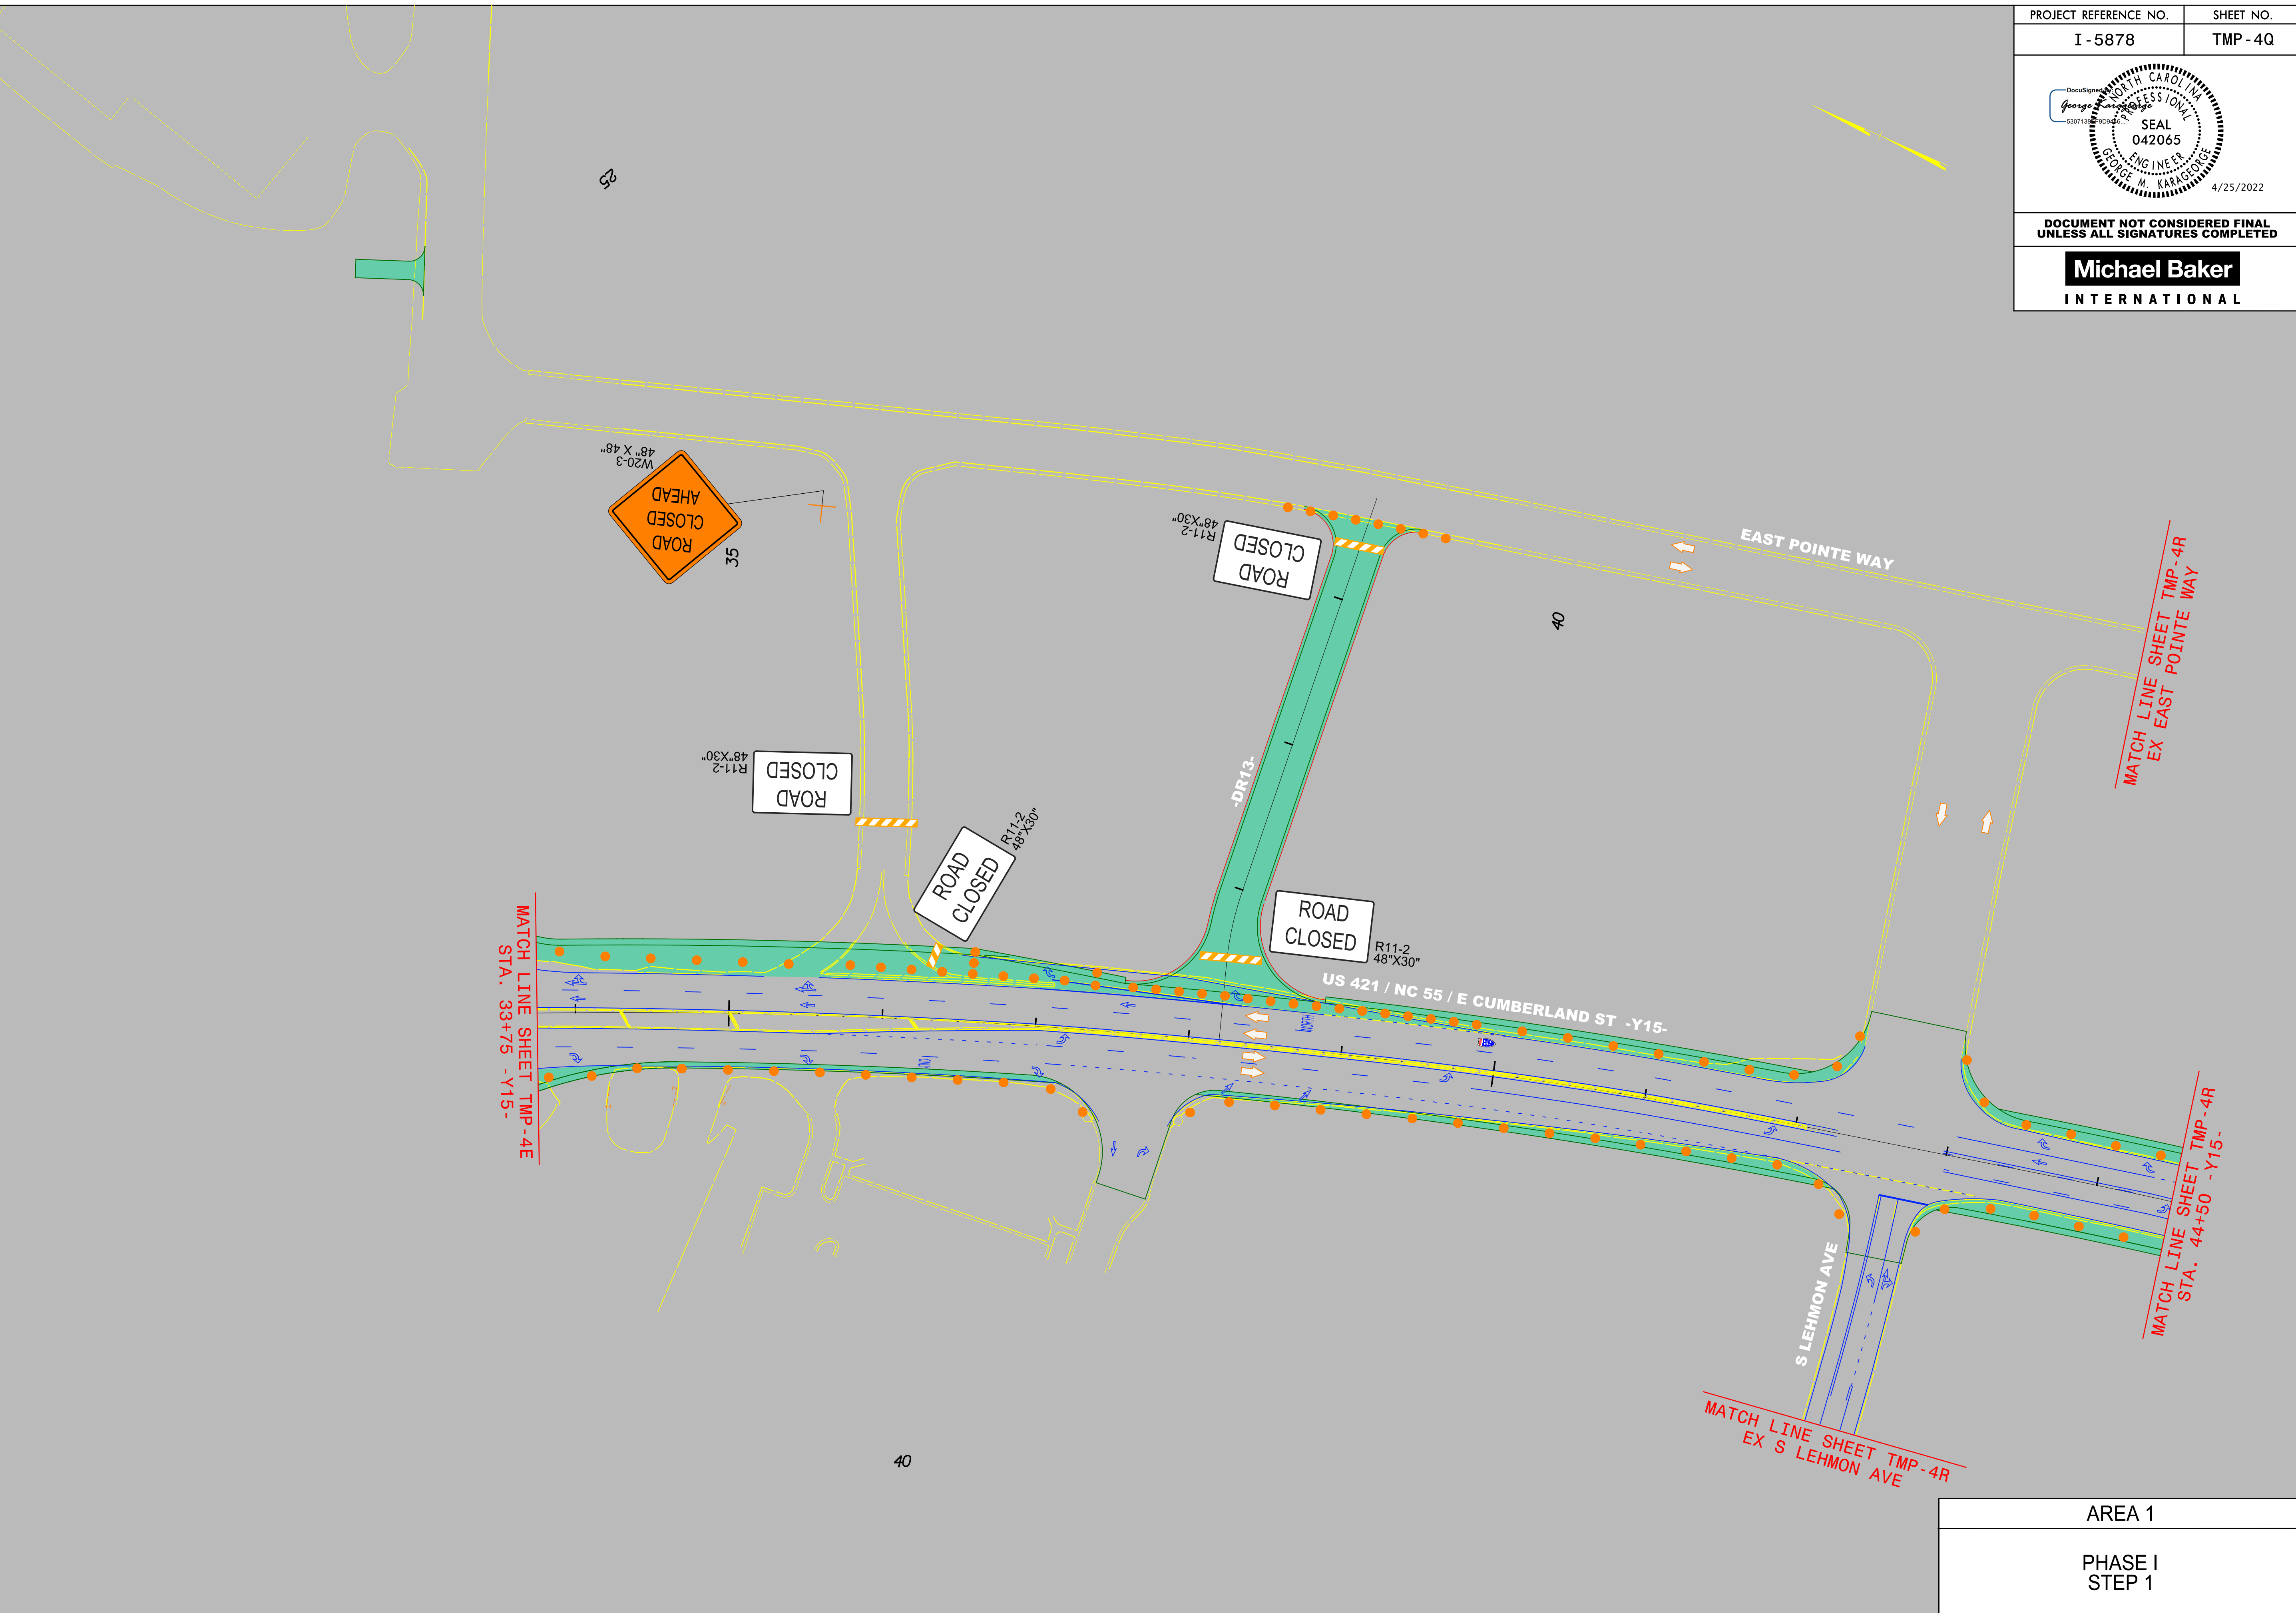

AREA 1  
 PHASE I  
 STEP 1