



PROJECT REFERENCE NO.	SHEET NO.
I - 5878	TMP - 4R

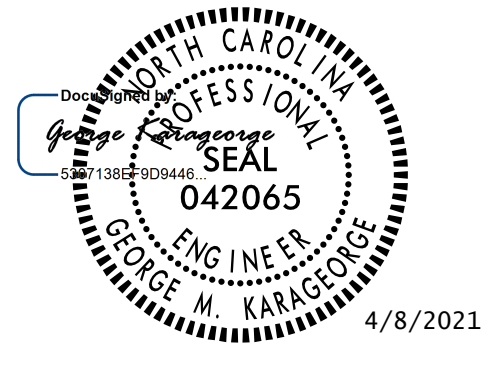

DOCUMENT NOT CONSIDERED FINAL  
UNLESS ALL SIGNATURES COMPLETED

**Michael Baker**  
INTERNATIONAL

4/1/2021  
R:\Tiraf\Tiraf\Transportation Management\PLAN SHEETS\I-5986B TMP 04R AREA 01PHASE 01STEP 01.dgn  
Caroline.Owings

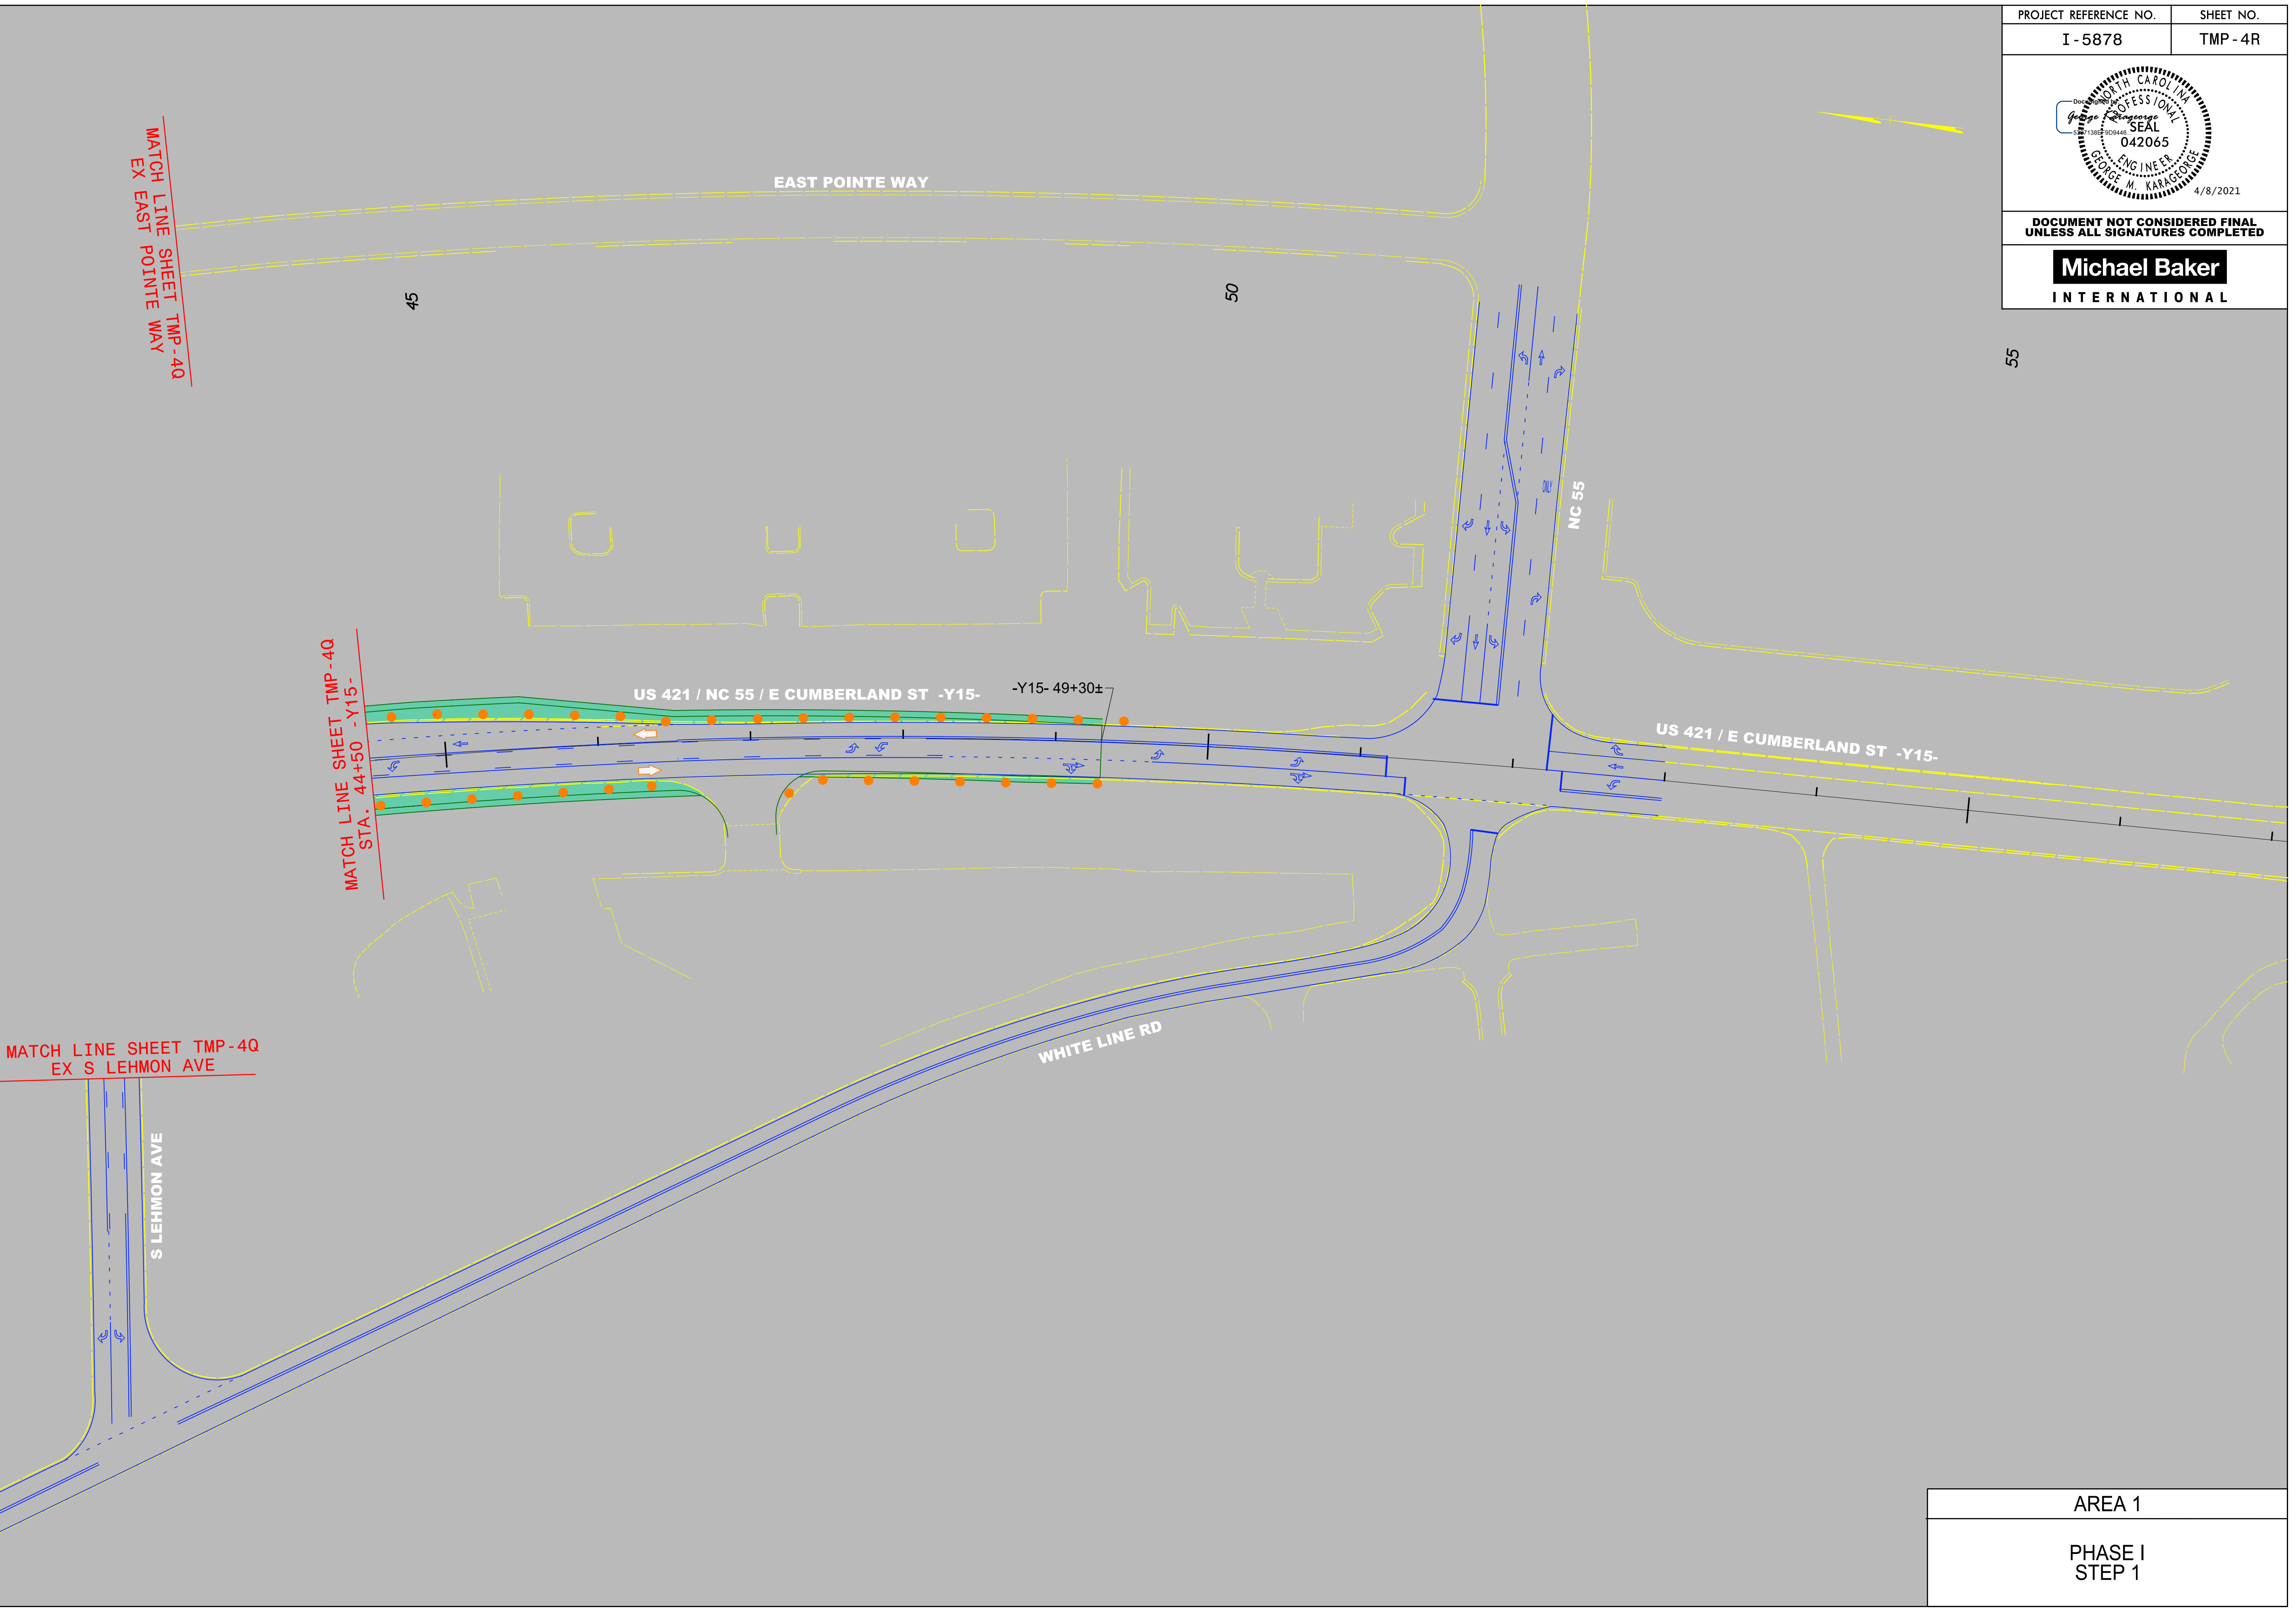

AREA 1
PHASE I STEP 1