



PROJECT REFERENCE NO.	SHEET NO.
I-5878	TMP-4S

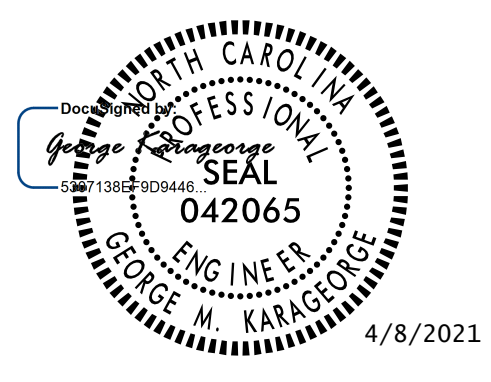

DOCUMENT NOT CONSIDERED FINAL
UNLESS ALL SIGNATURES COMPLETED

Michael Baker
INTERNATIONAL

4/1/2021
 R:\Traffic\Transportation Management\PLAN SHEETS\I-5878\TMP_04S AREA 01\PHASE 01\STEP 01.dgn
 Caroline.Owings

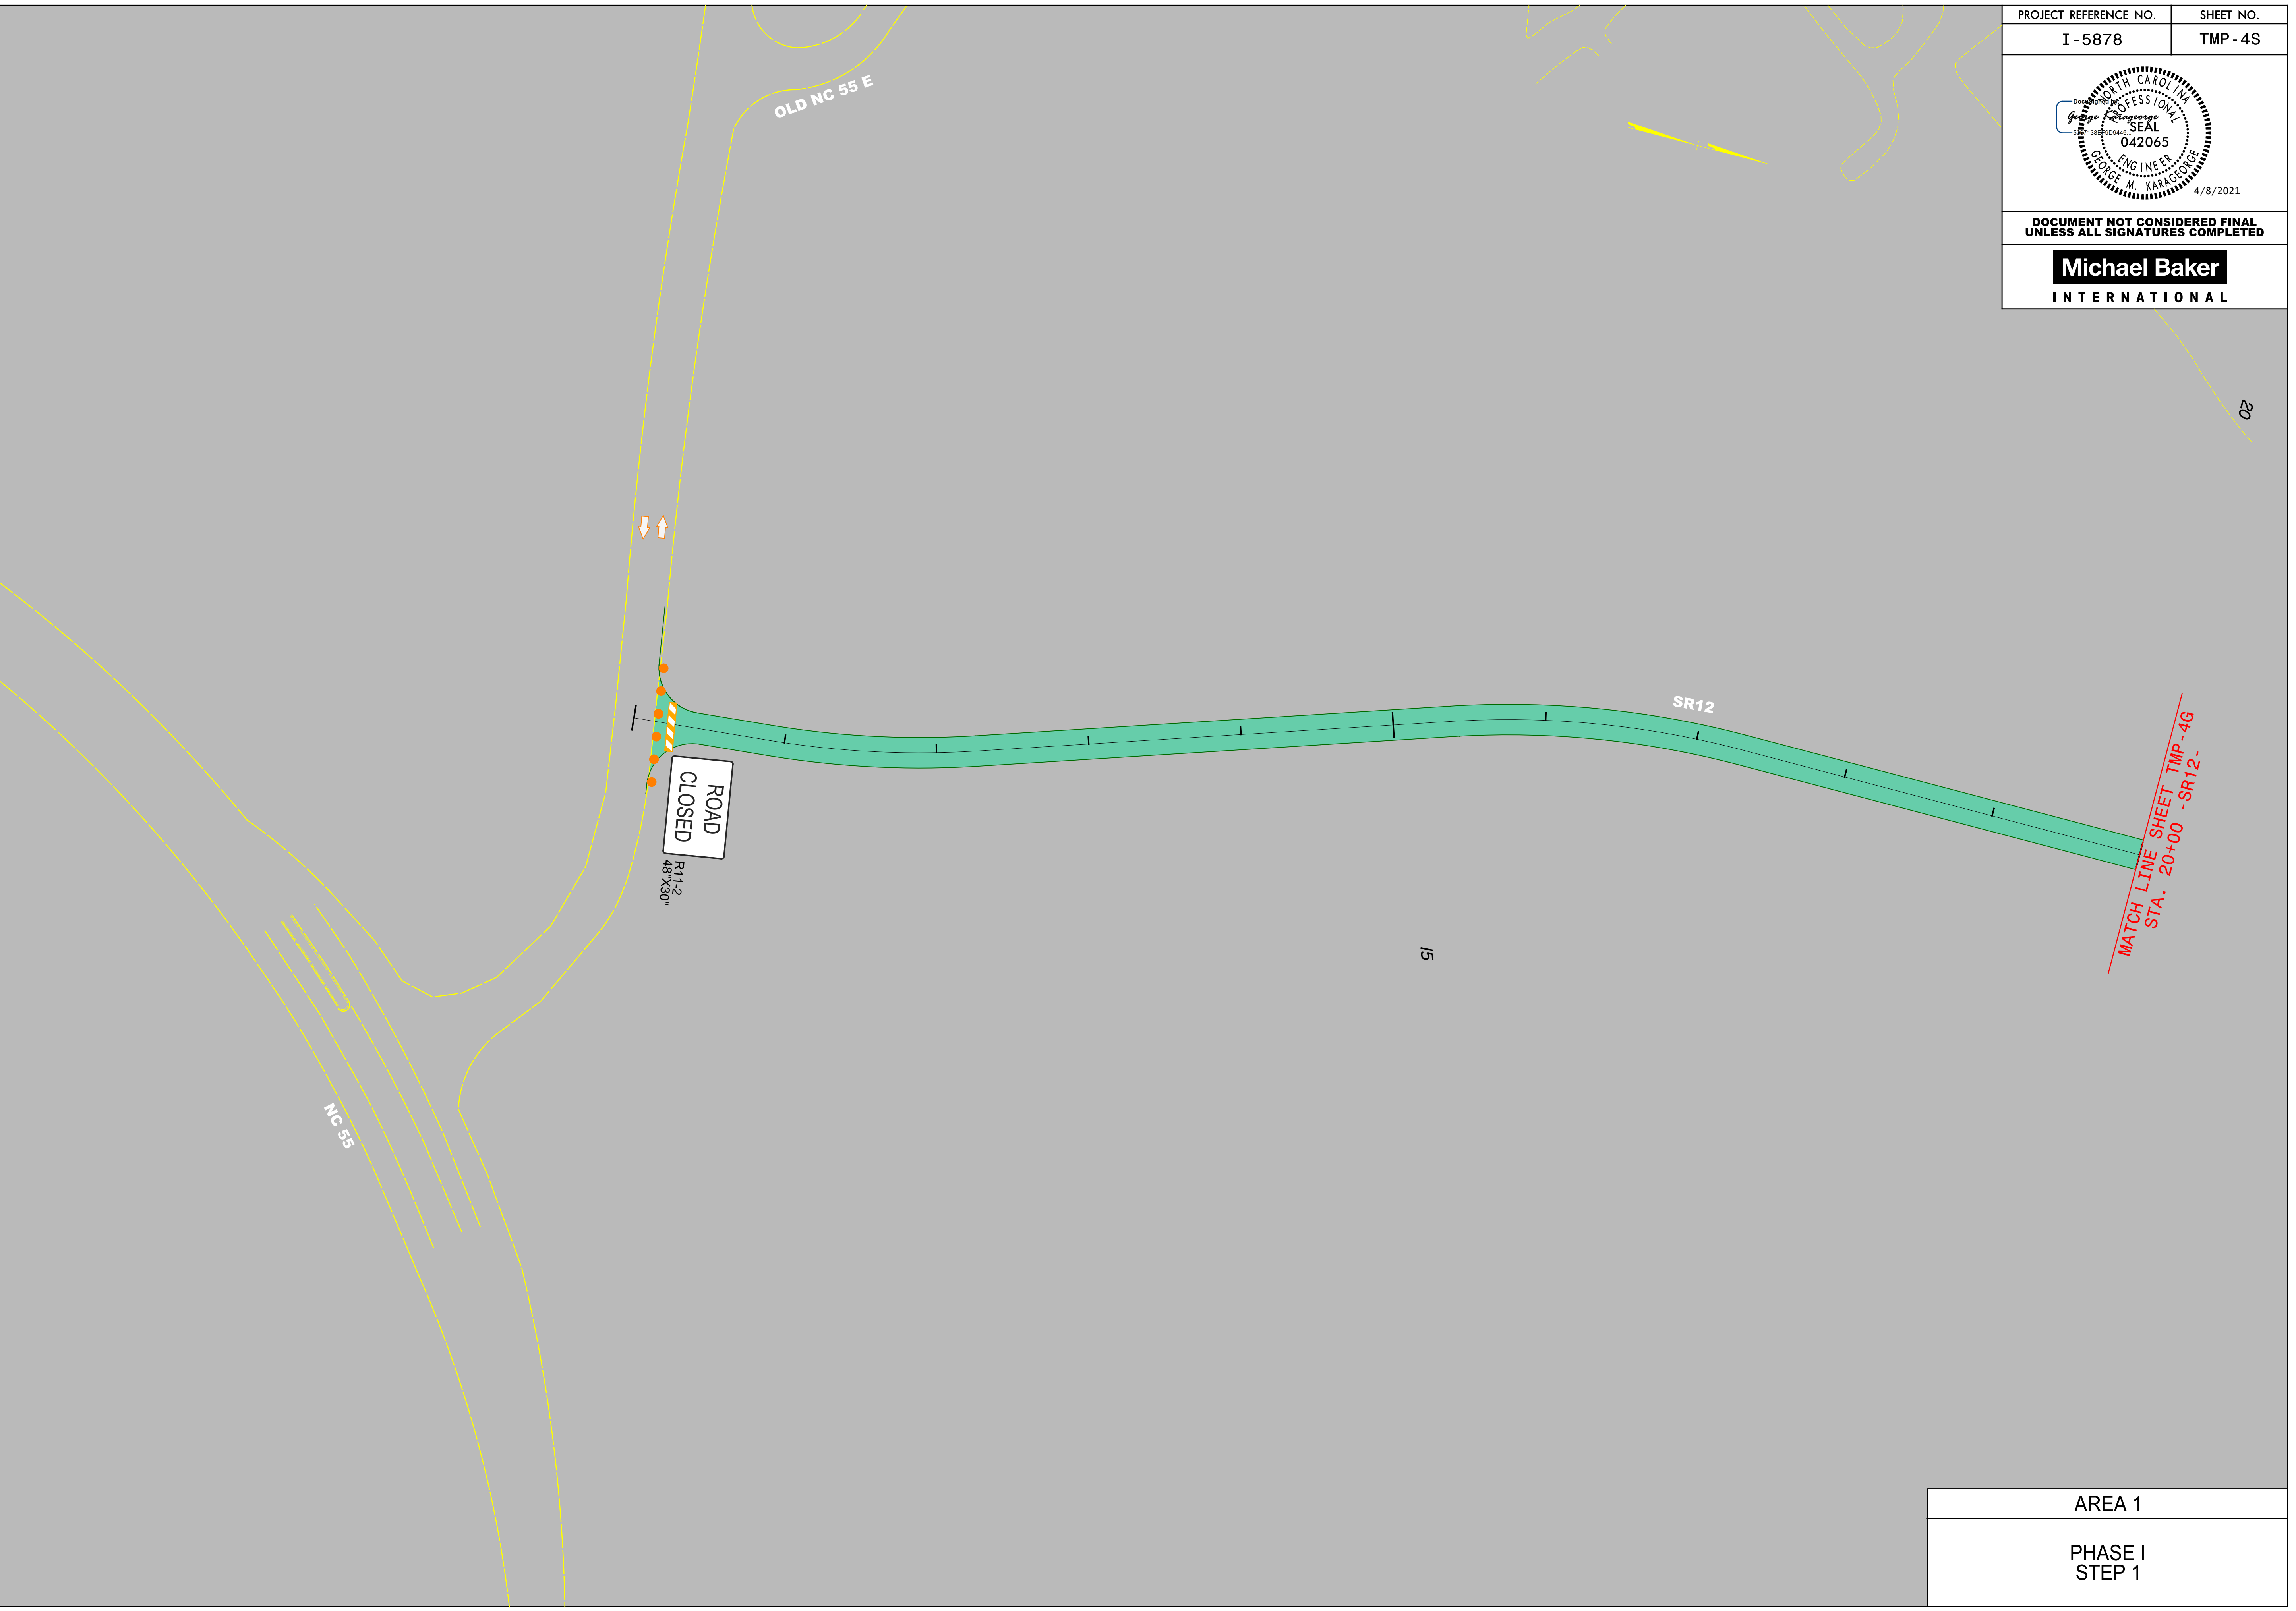

AREA 1
PHASE I STEP 1

MATCH LINE SHEET TMP-4G
 STA. 20+00 -SR12-