


PROJECT REFERENCE NO.	SHEET NO.
I - 5878	TMP - 5
DOCUMENT NOT CONSIDERED FINAL UNLESS ALL SIGNATURES COMPLETED	

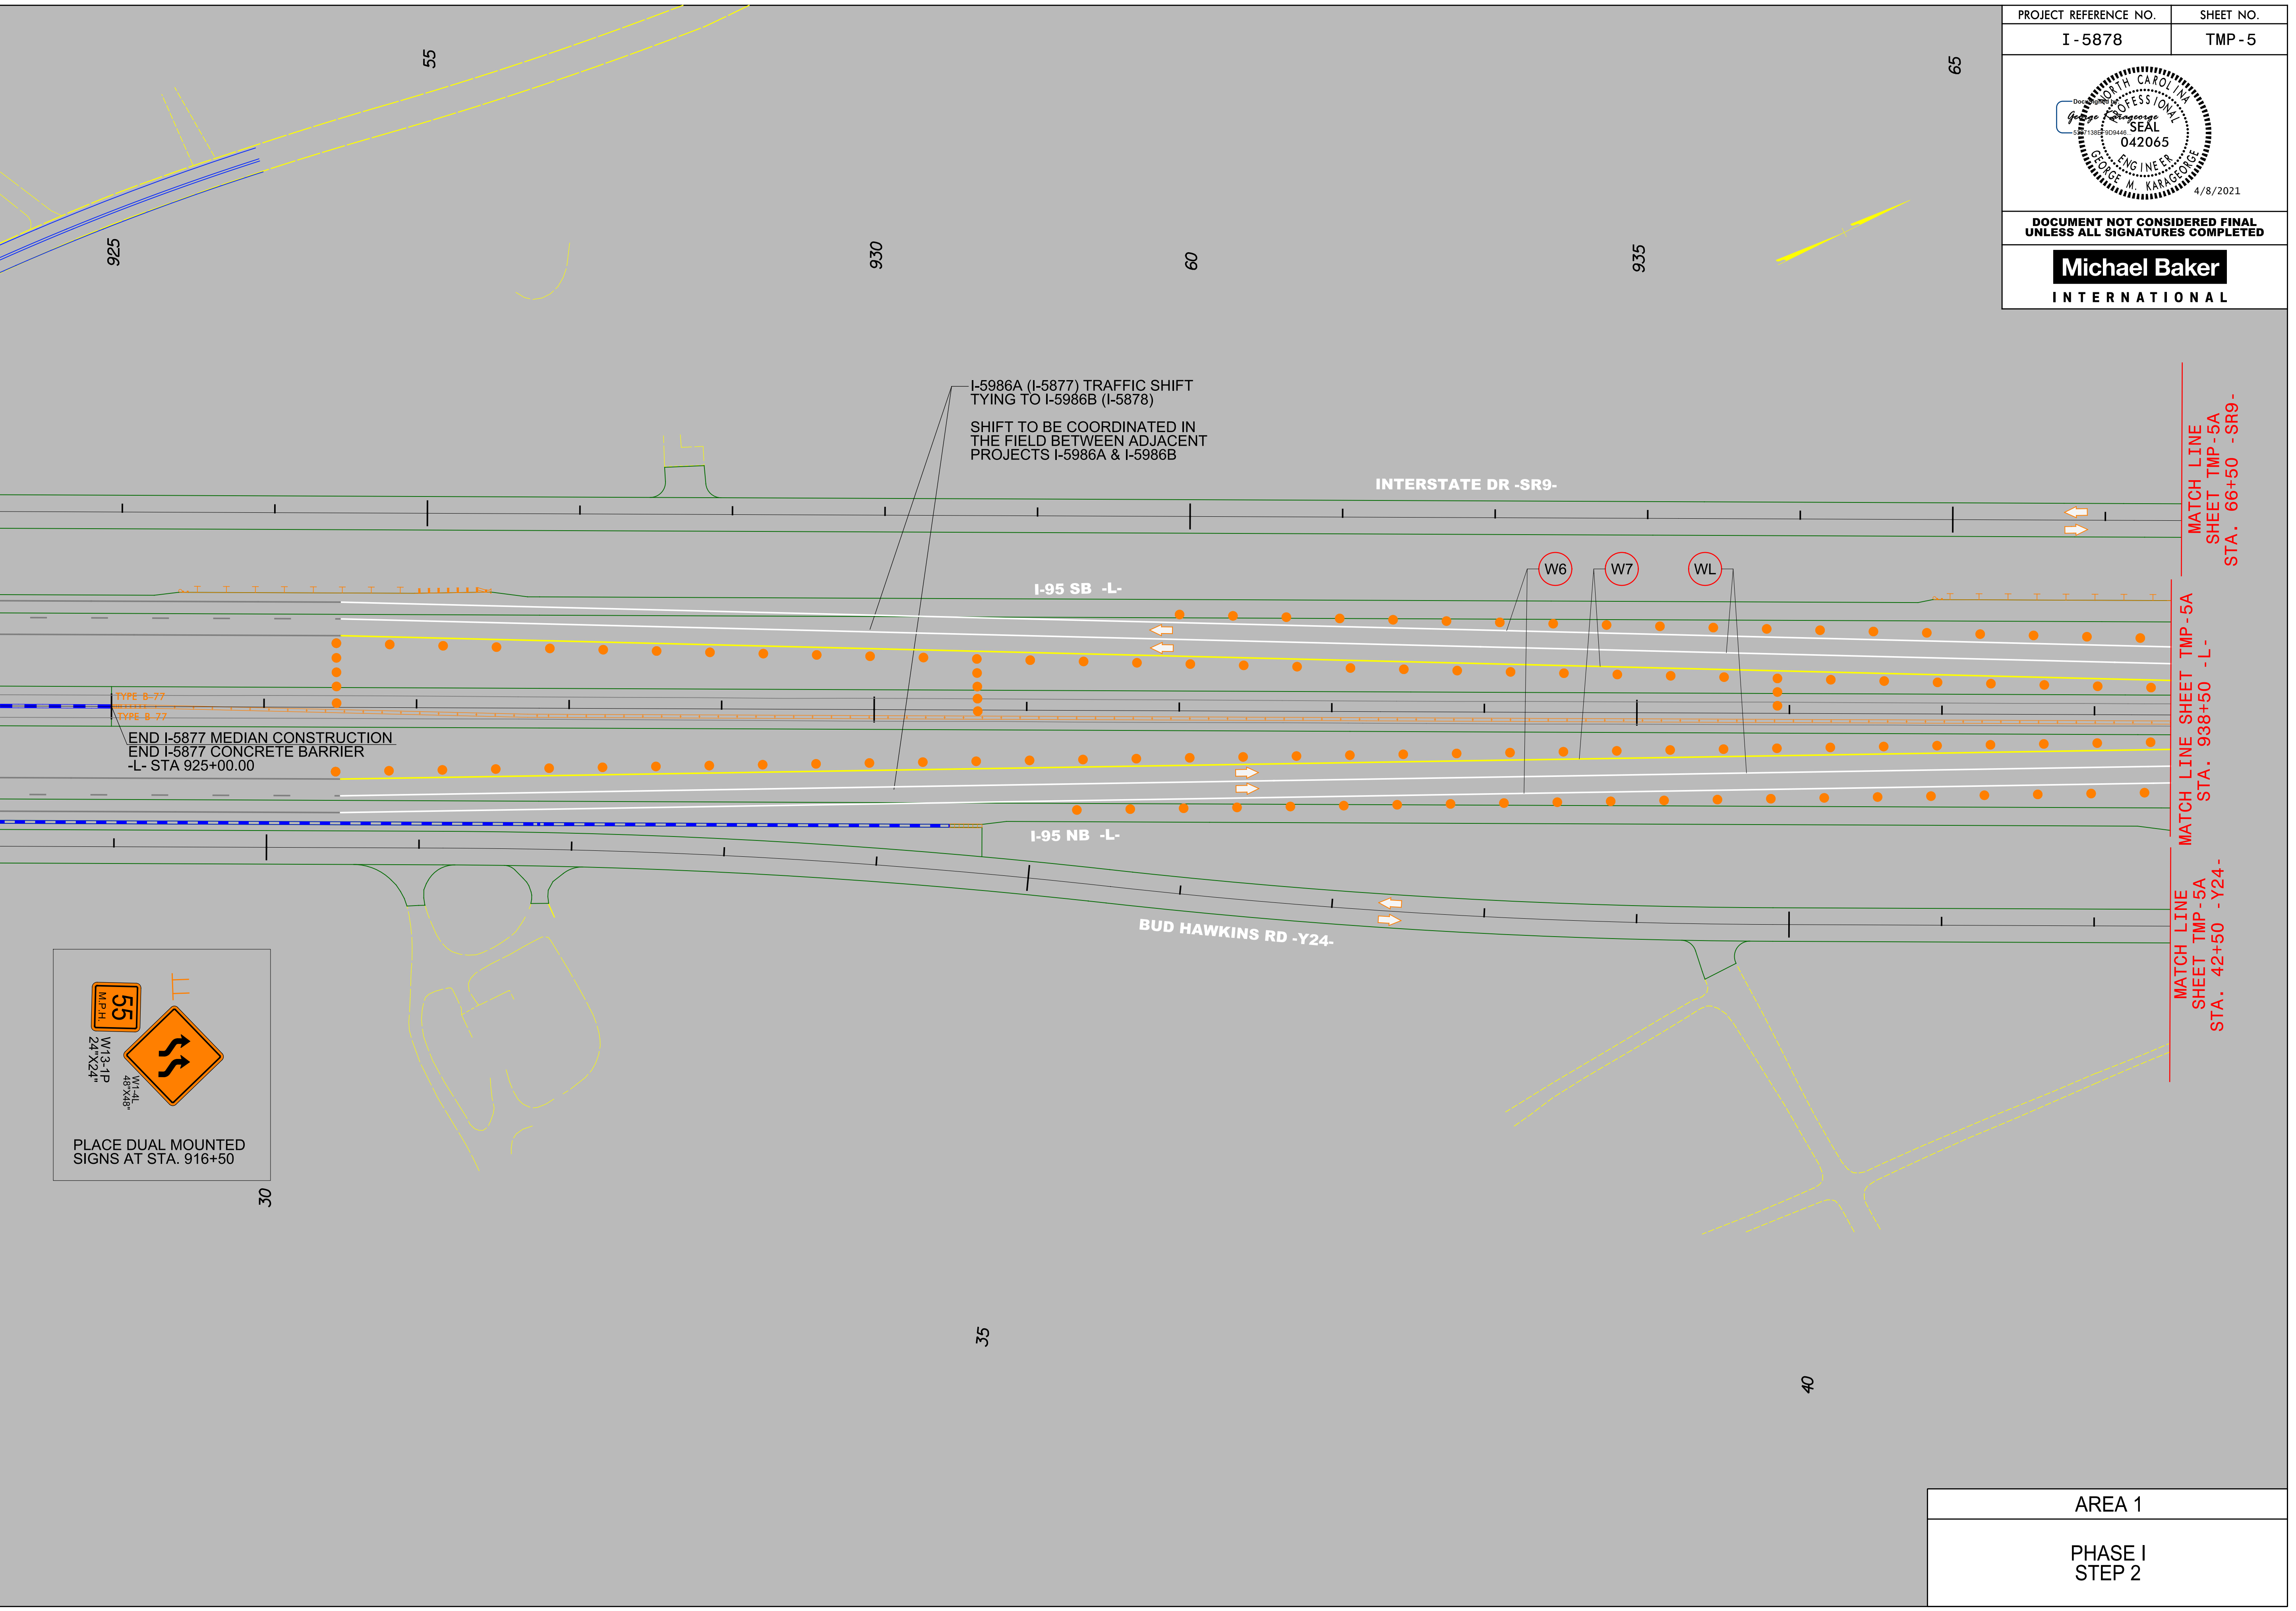

55
M.P.S.
W13-1P
24"X24"

W1-4L
48"X38"

PLACE DUAL MOUNTED
SIGNS AT STA. 916+50

4/1/2021
R:\Traffic\Transportation Management\PLAN SHEETS\I-5986B TMP 05 AREA 01PHASE 01STEP 02.dgn
Caroline.Owings

AREA 1
PHASE I
STEP 2