
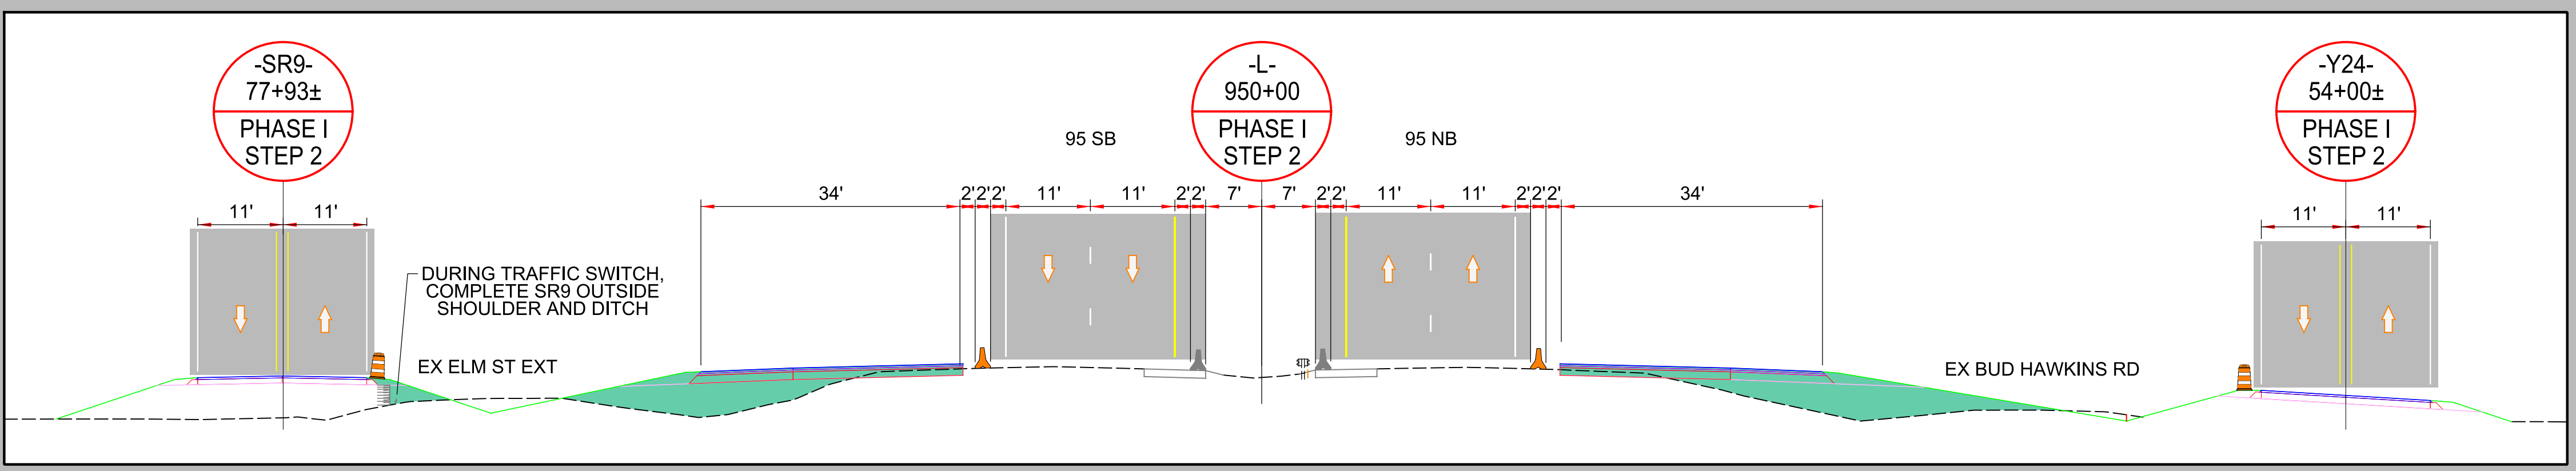


PROJECT REFERENCE NO.	SHEET NO.
I-5878	TMP-5A

**Michael Baker**  
INTERNATIONAL

DOCUMENT NOT CONSIDERED FINAL  
UNLESS ALL SIGNATURES COMPLETED

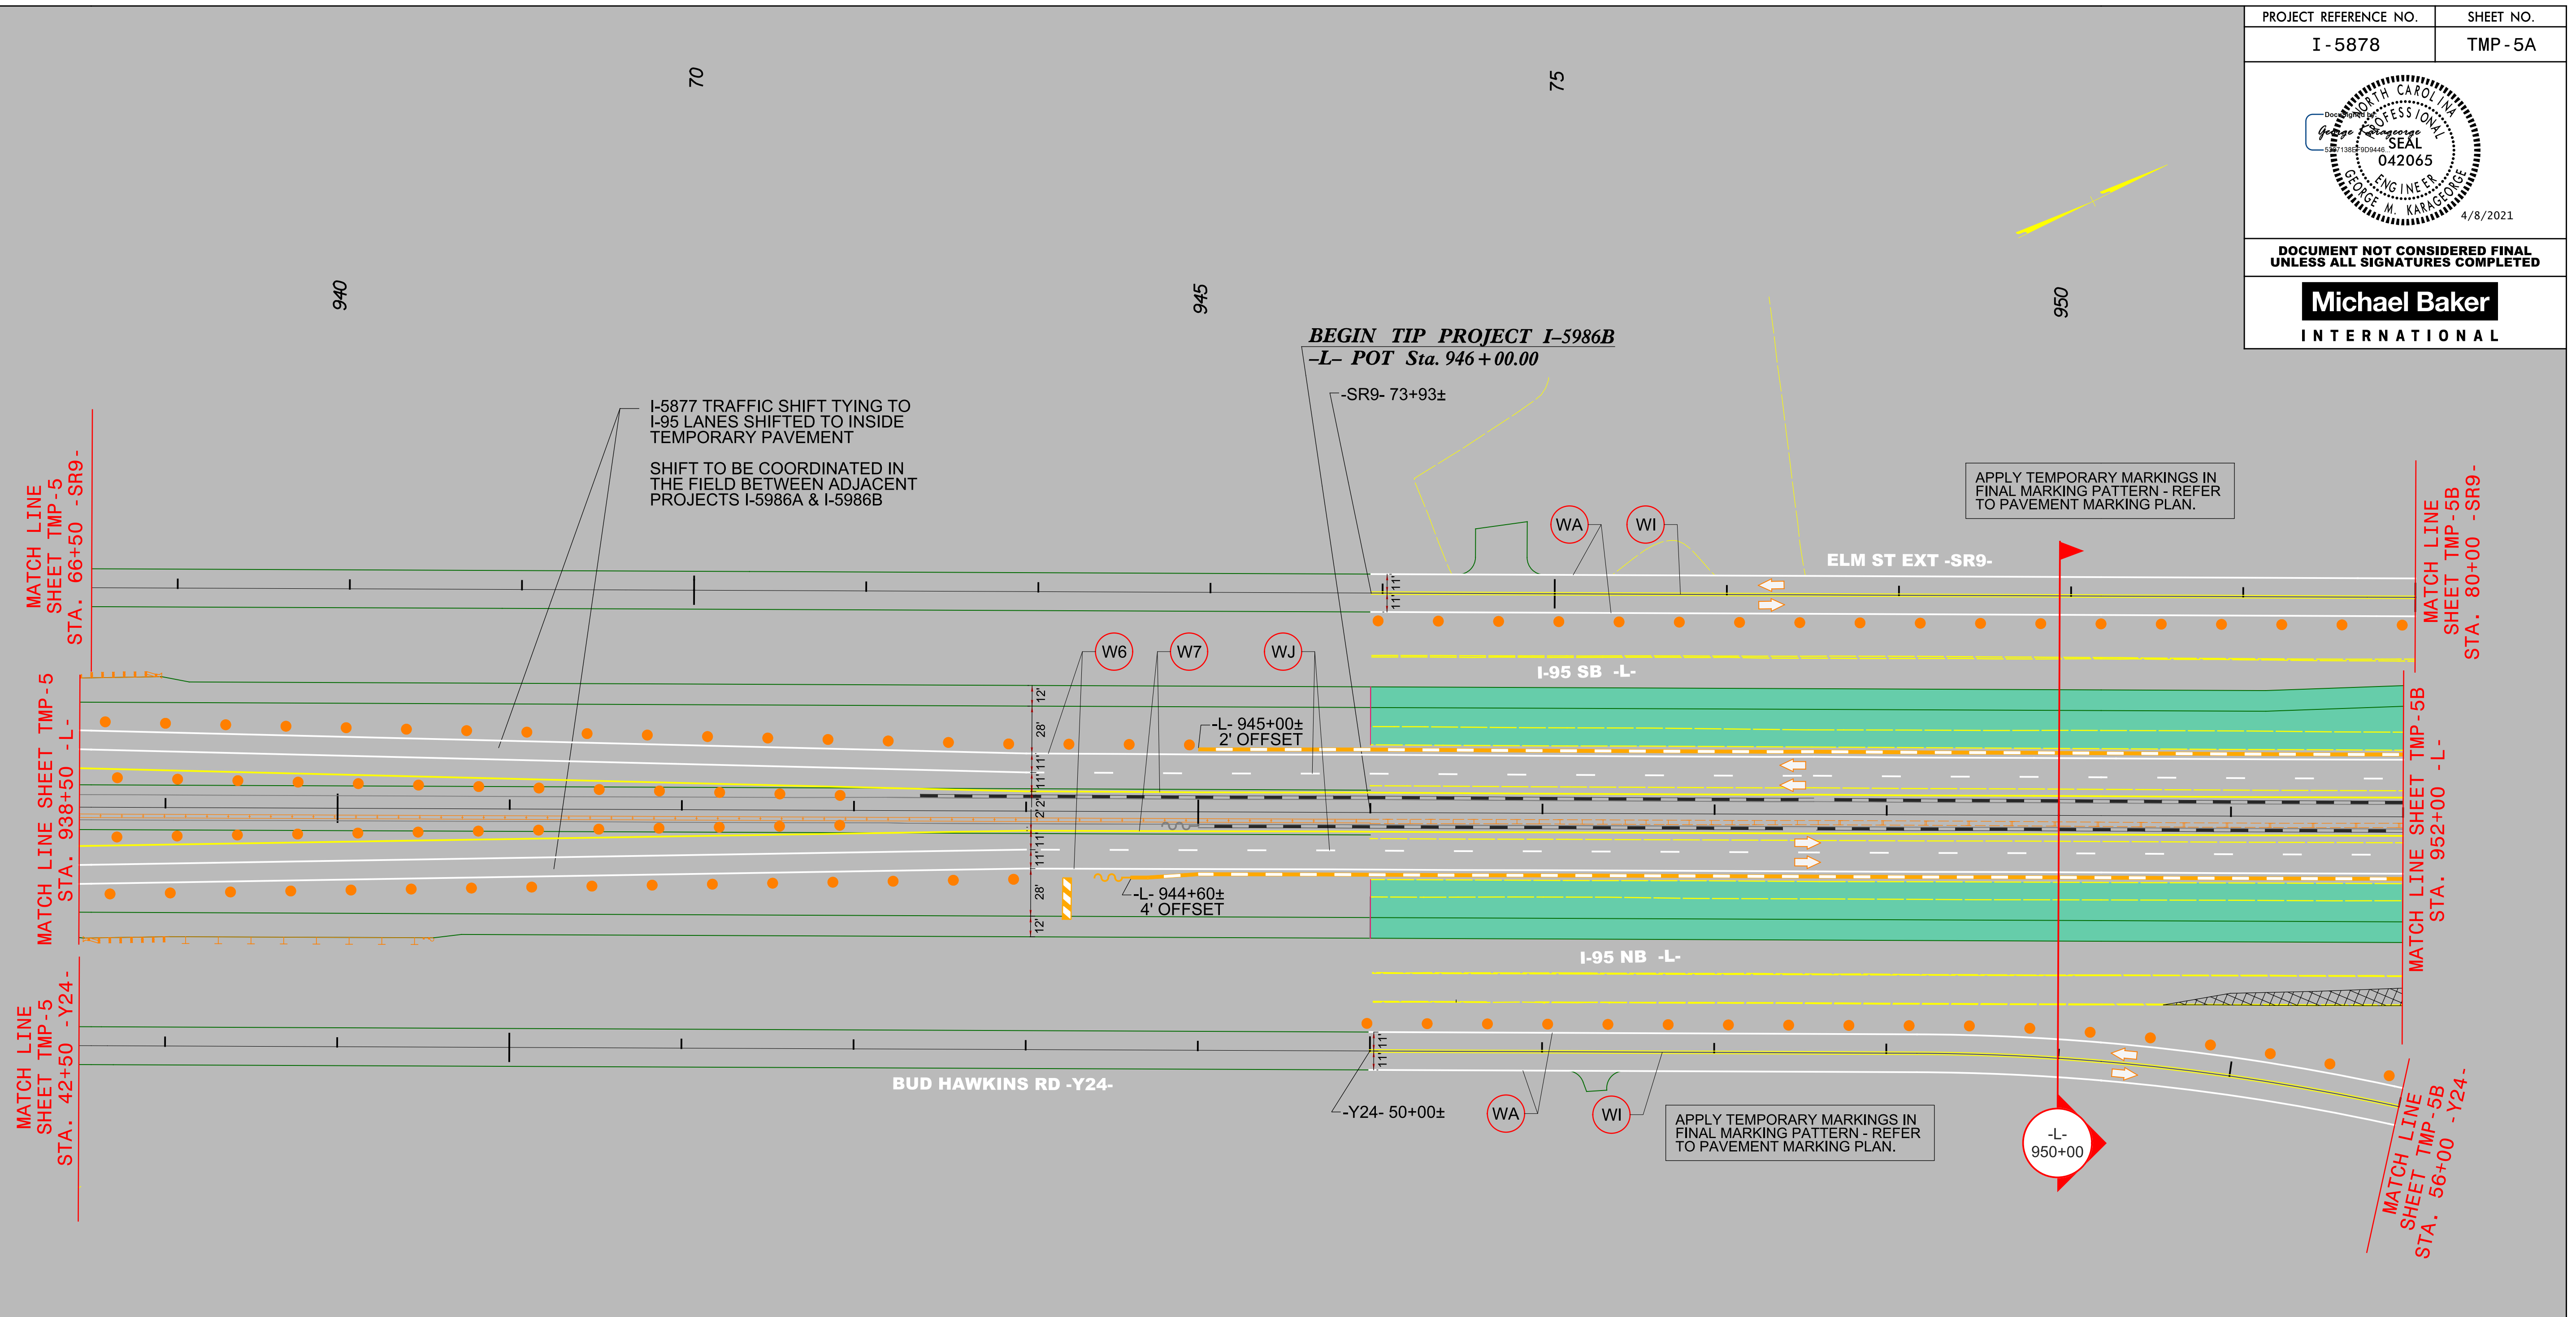

4/1/2021 R:\Traf\Traf\Transportation Management\PLAN SHEETS\I-5986B TMP 05A AREA 01PHASE 01STEP 02.dgn Caroline.Owings

55

AREA 1
PHASE I STEP 2