


PROJECT REFERENCE NO. I-5878	SHEET NO. TMP-5B
<p>DOCUMENT NOT CONSIDERED FINAL UNLESS ALL SIGNATURES COMPLETED</p>	
<p>Michael Baker INTERNATIONAL</p>	

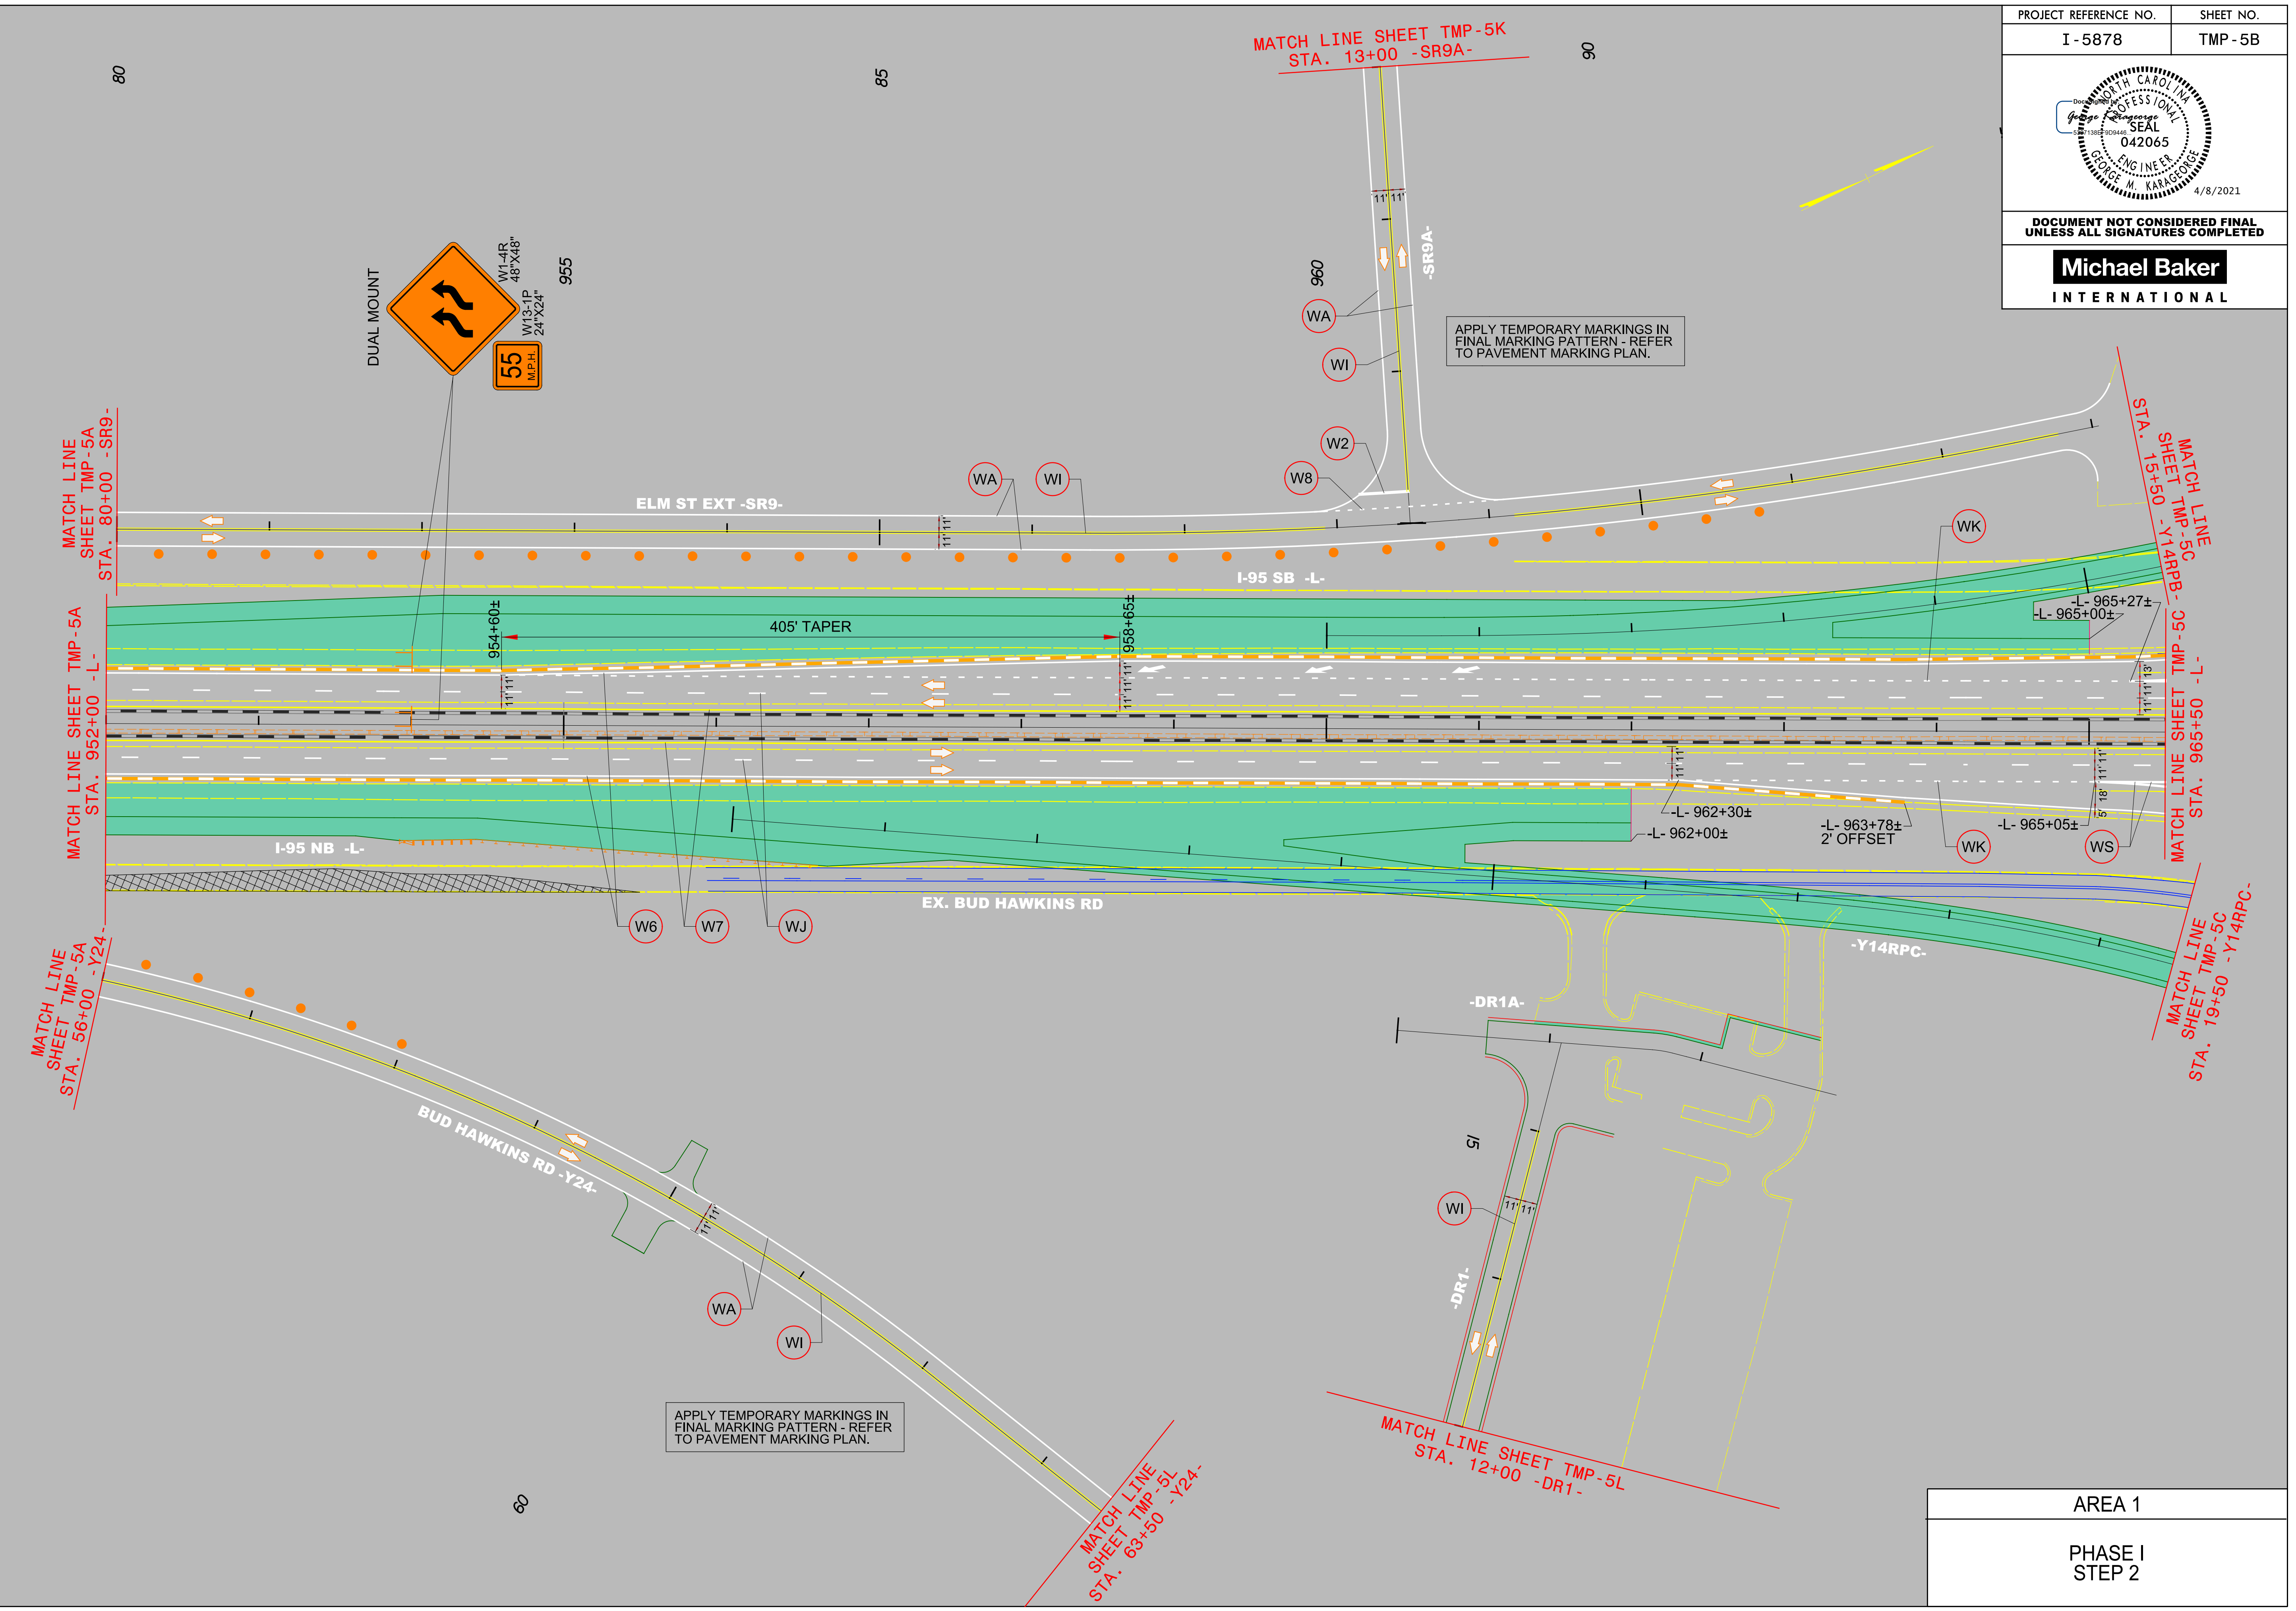

4/1/2021
 R:\Tiret\Tiret\Transportation Management\PLAN SHEETS\I-5878\TMP 05B AREA 01\STEP 02.dgn
 Carolina, Owings

AREA 1
PHASE I
STEP 2