


PROJECT REFERENCE NO.	SHEET NO.
I-5878	TMP-5D
<p>DOCUMENT NOT CONSIDERED FINAL UNLESS ALL SIGNATURES COMPLETED</p>	
<p>Michael Baker INTERNATIONAL</p>	

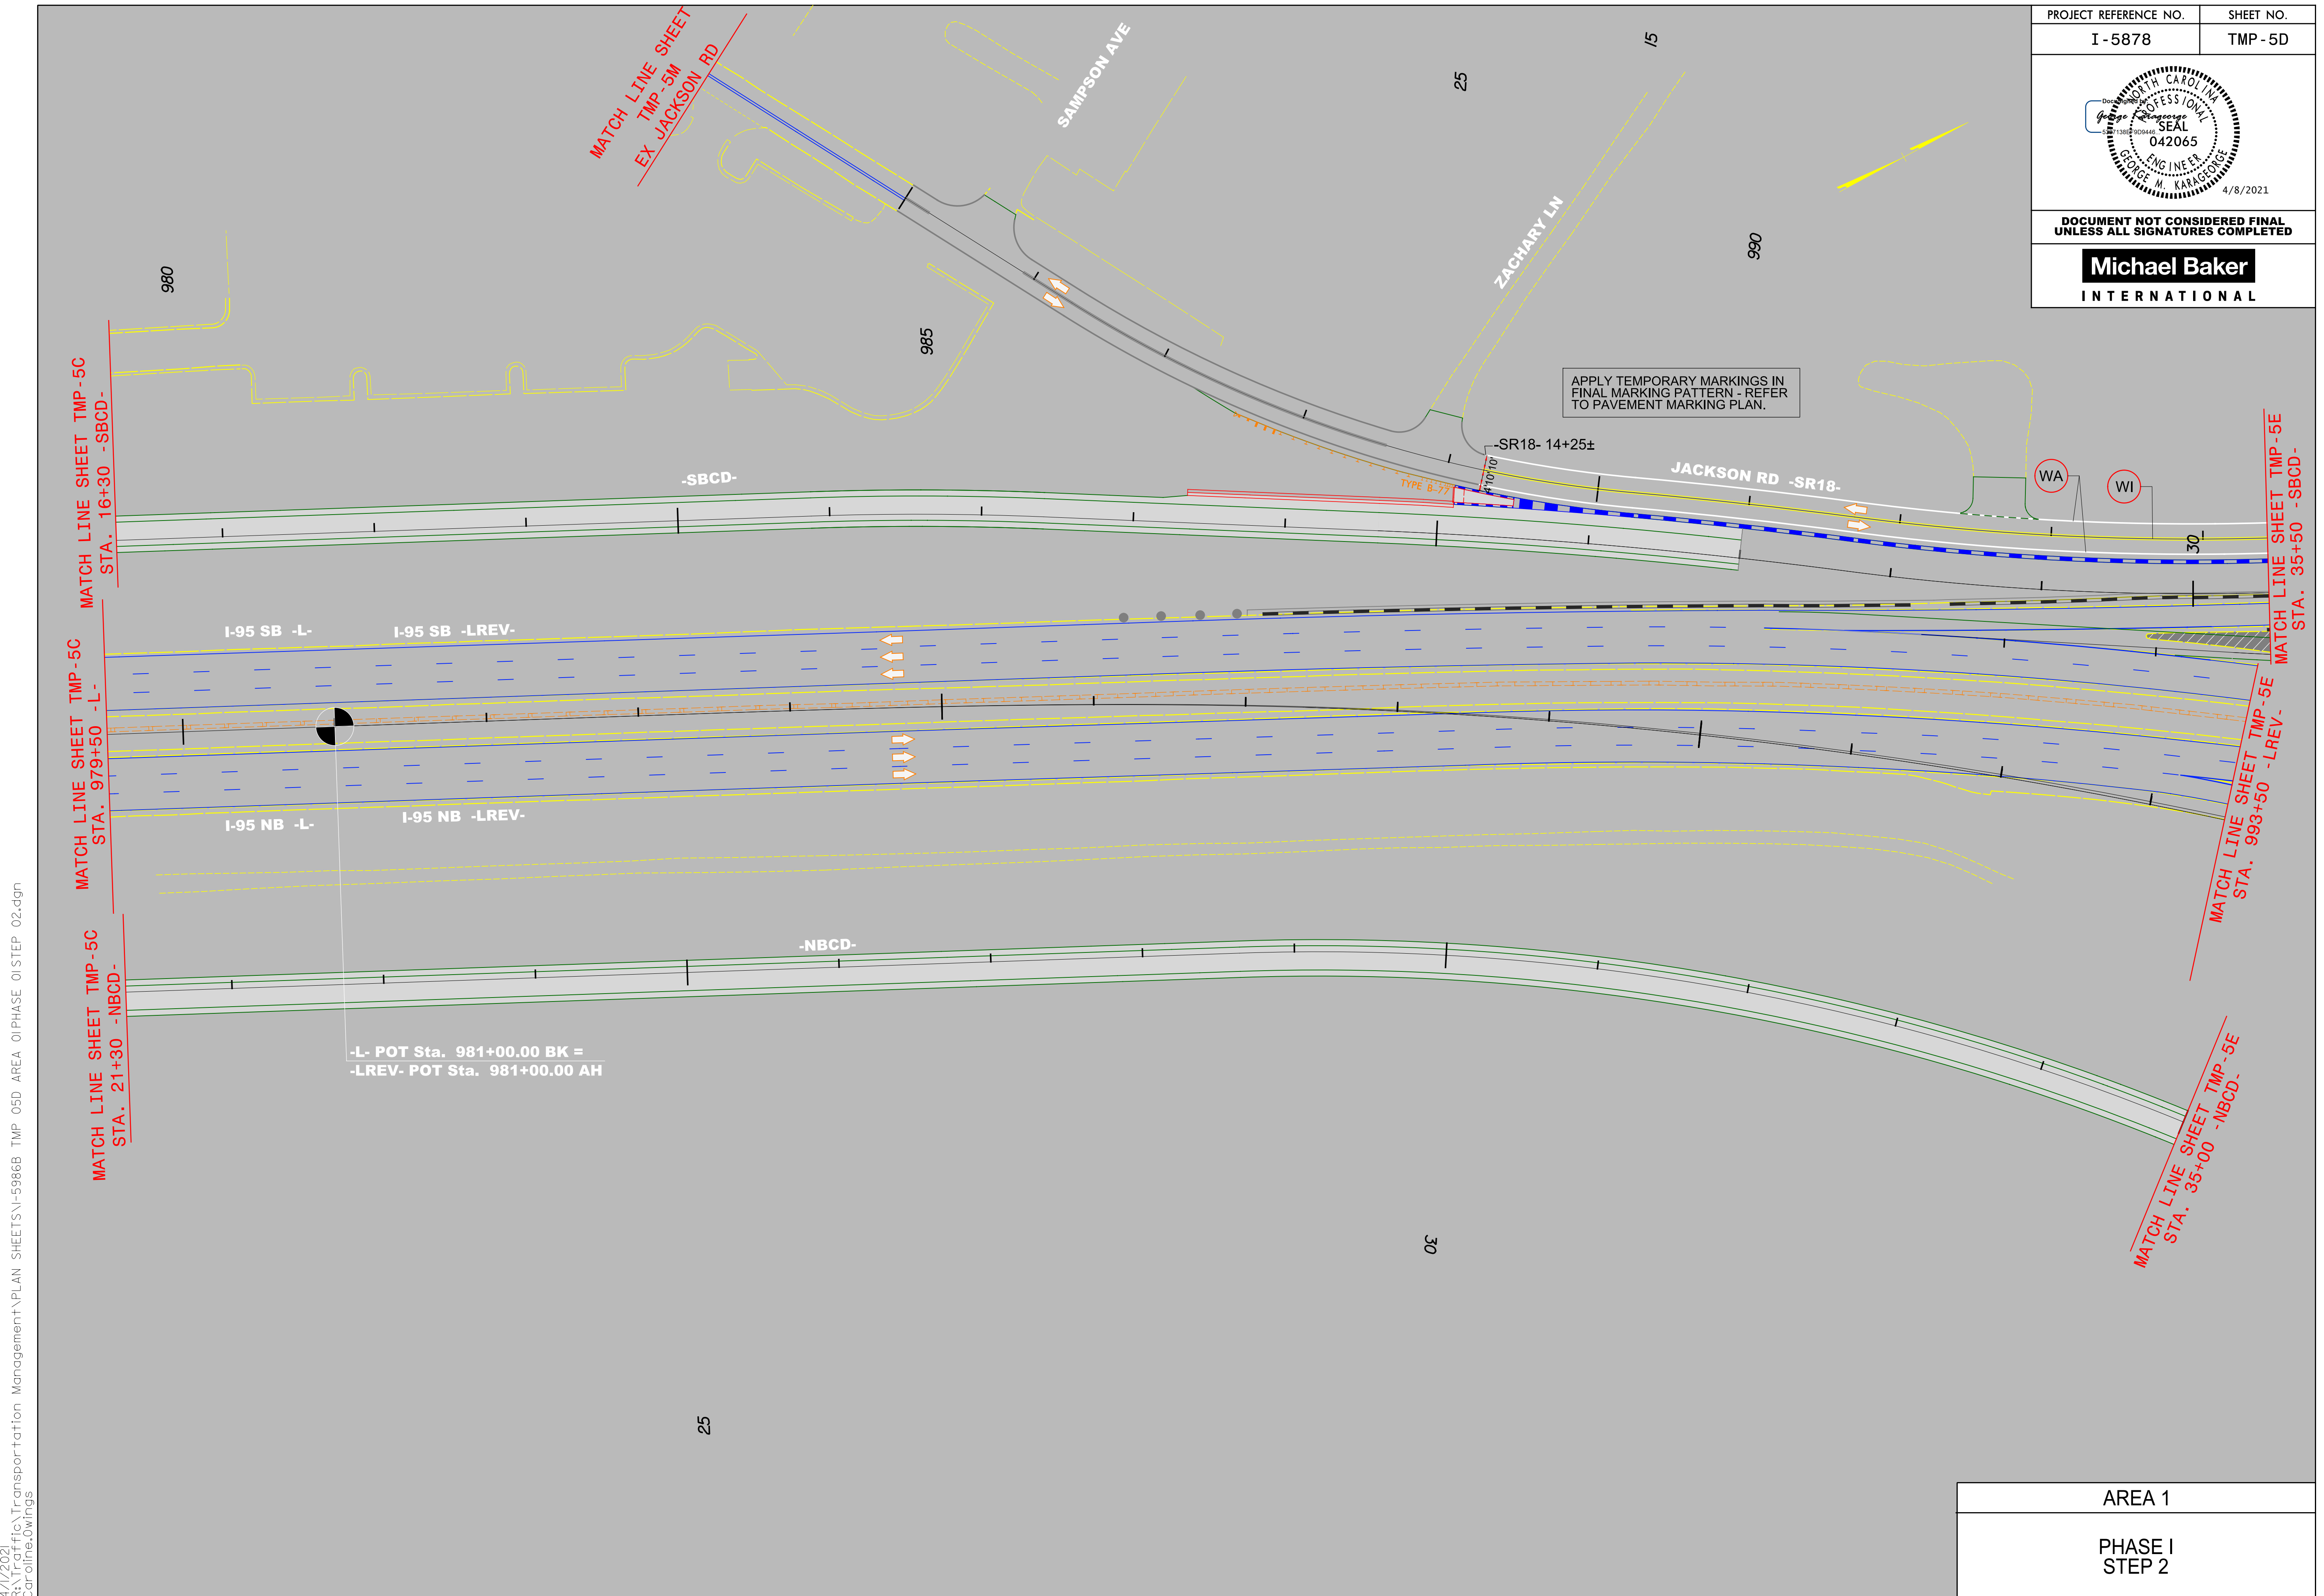

4/1/2021
R:\Tirg\Tirg\Transportation Management\PLAN SHEETS\I-5878B TMP 05D AREA 01PHASE 01STEP 02.dgn
Caroline.Owings

AREA 1
PHASE I STEP 2