



PROJECT REFERENCE NO.	SHEET NO.
I-5878	TMP-5E

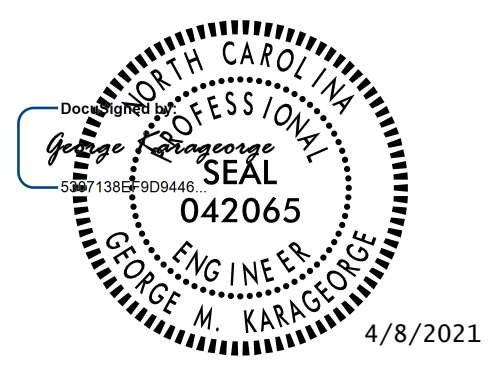

DOCUMENT NOT CONSIDERED FINAL  
UNLESS ALL SIGNATURES COMPLETED

**Michael Baker**  
INTERNATIONAL

4/1/2021 R:\Tiraf\Transportation Management\PLAN SHEETS\I-5886B TMP 05E AREA 01PHASE 01STEP 02.dgn Carolina, Owings

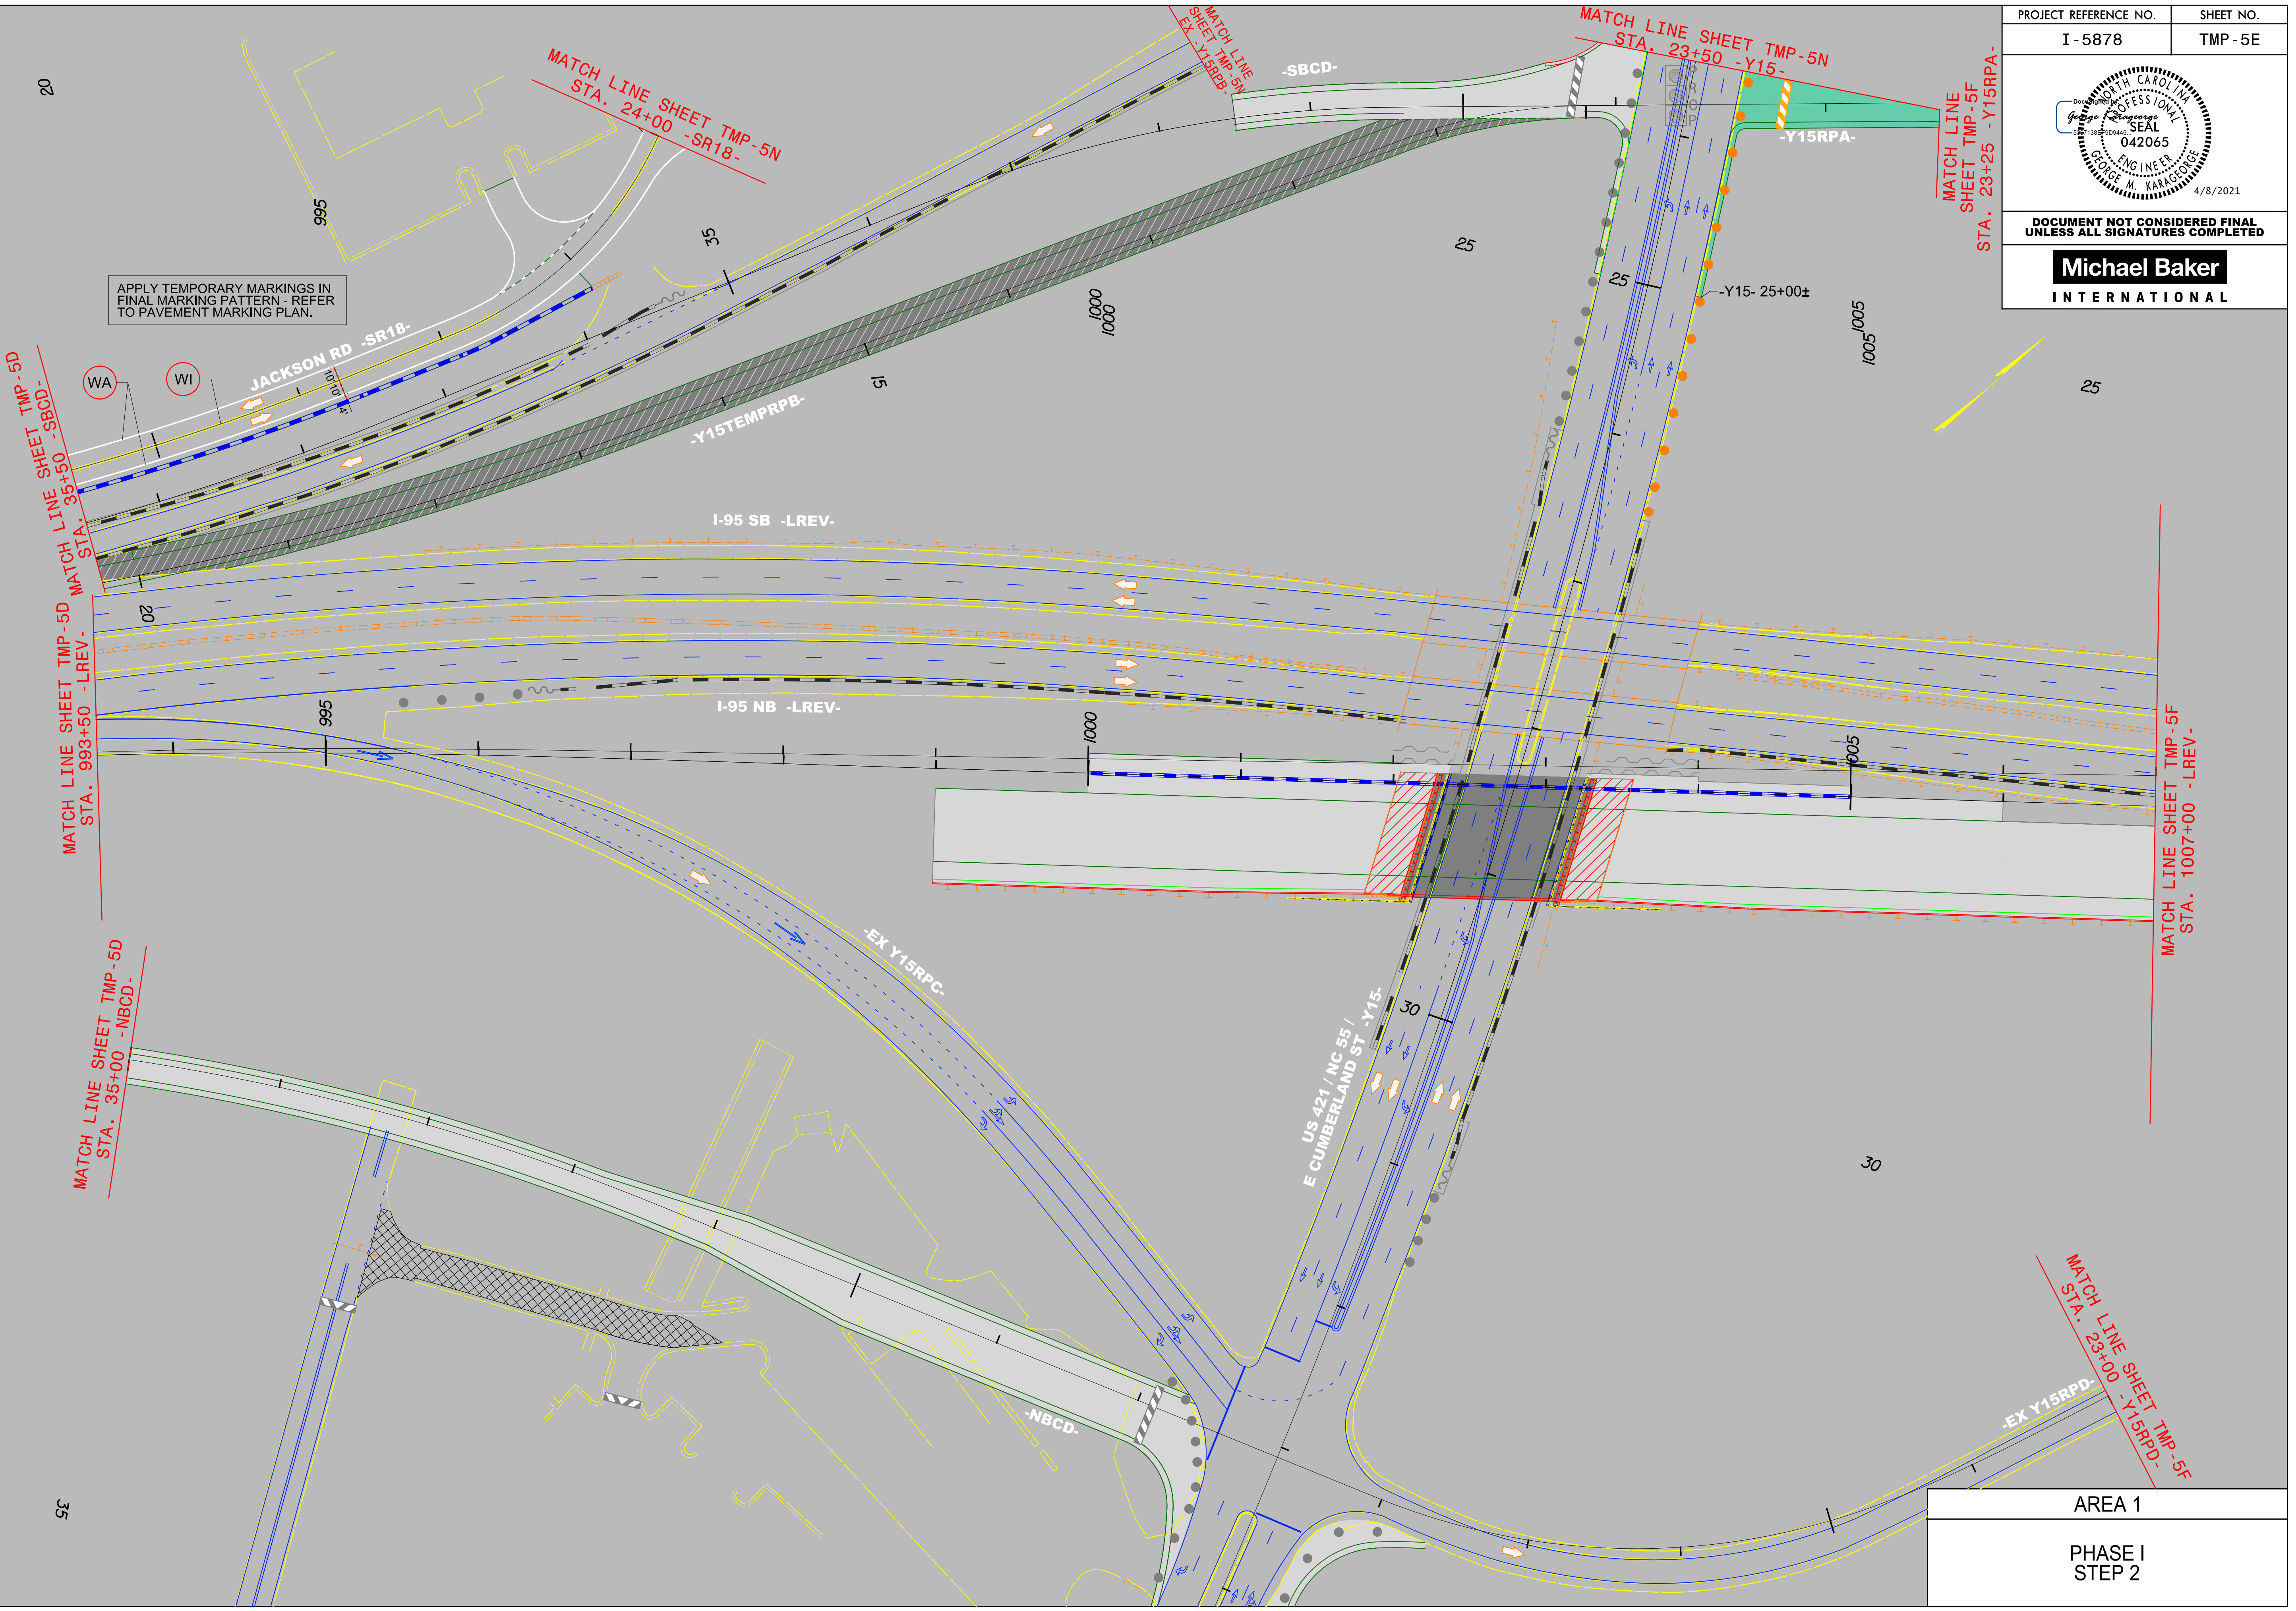

AREA 1
PHASE I STEP 2