

DOCUMENT NOT CONSIDERED FINAL UNLESS ALL SIGNATURES COMPLETED

Michael Baker INTERNATIONAL


TEMPORARY SHORING LEGEND

1-9 QUANTITY = 3550.08 SQFT

TEMPORARY SHORING
FROM -SR11- STA. 13+40, 7.5' RT
TO -SR11- STA. 19+18, 7.5' RT

LENGTH = 578 FT
AVERAGE HEIGHT = 6.14 FT
MAXIMUM HEIGHT = 6.75 FT

(SEE SHEET TMP-2G2 FOR
TEMPORARY SHORING NOTES)

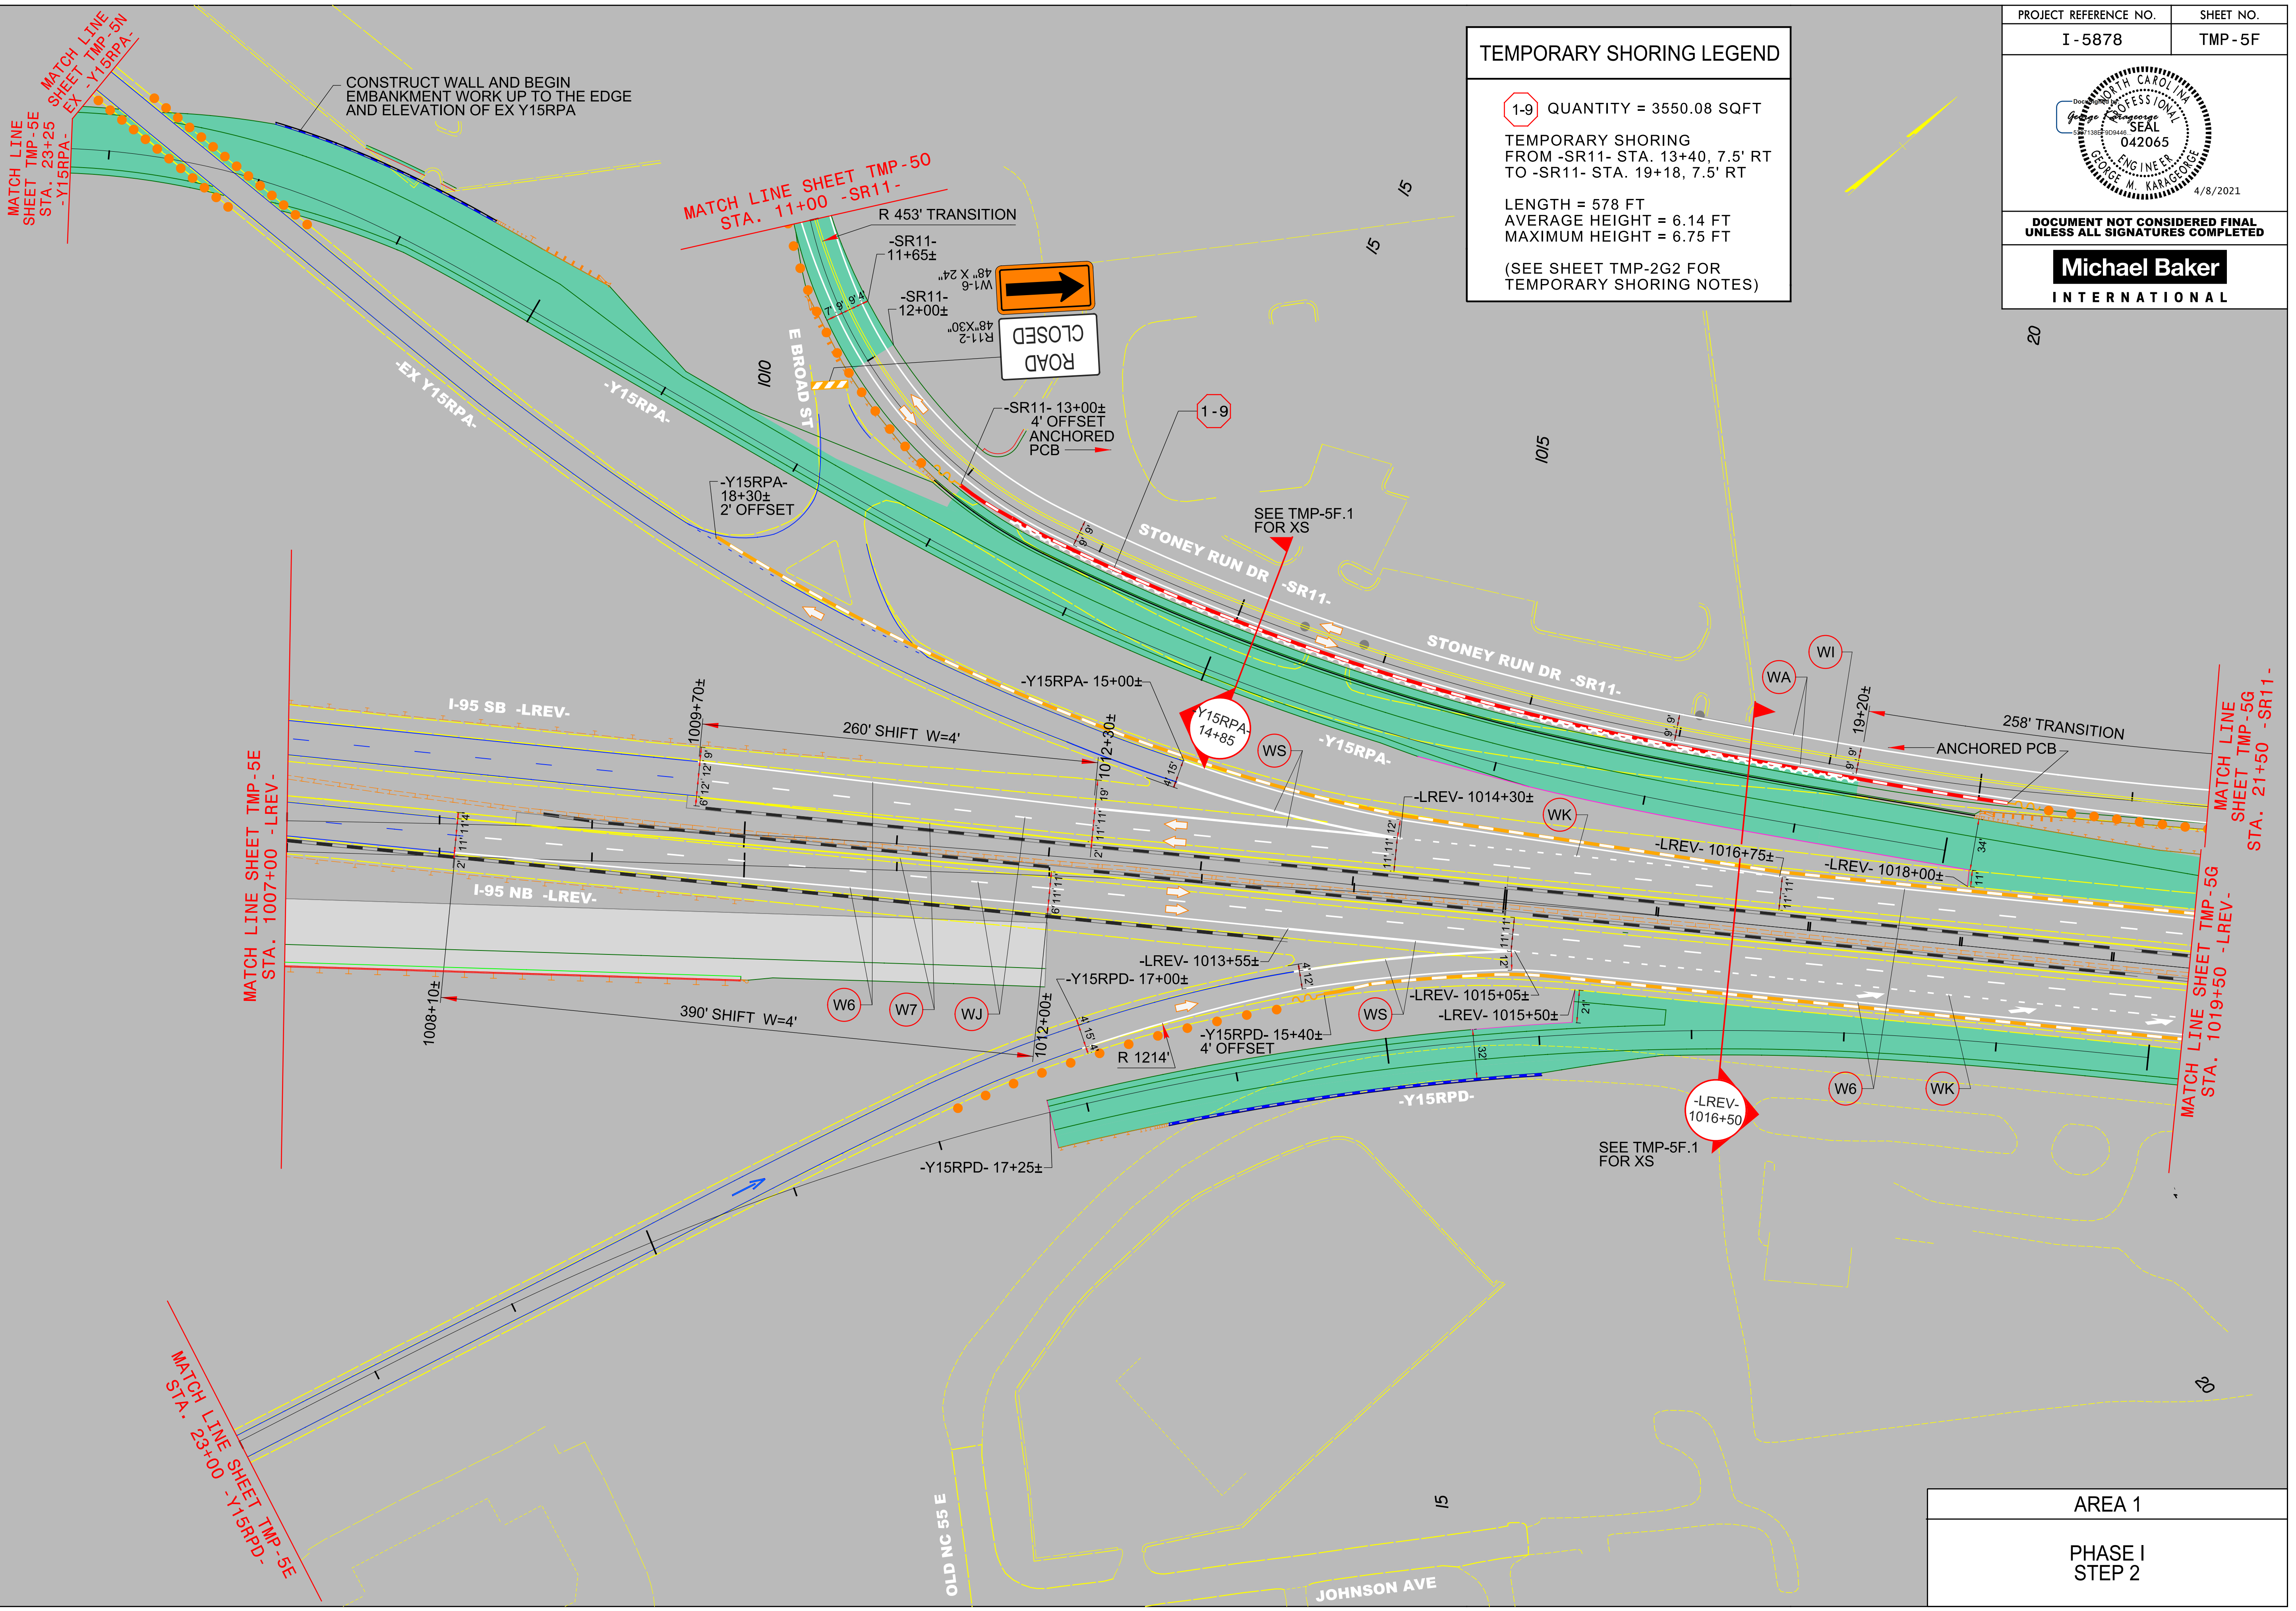

4/1/2021 R:\Tirafic\Transportation Management\PLAN SHEETS\I-5878\I-5878B TMP 05F AREA 01PHASE 01STEP 02.dgn Caroline.Owings

AREA 1
PHASE I
STEP 2