


DOCUMENT NOT CONSIDERED FINAL
UNLESS ALL SIGNATURES COMPLETED

Michael Baker
INTERNATIONAL

4/1/2021
R:\Tiret\Tiret\Transportation Management\PLAN SHEETS\I-5878\TMP 05G AREA 01PHASE 01STEP 02.dgn
Caroline.Owings

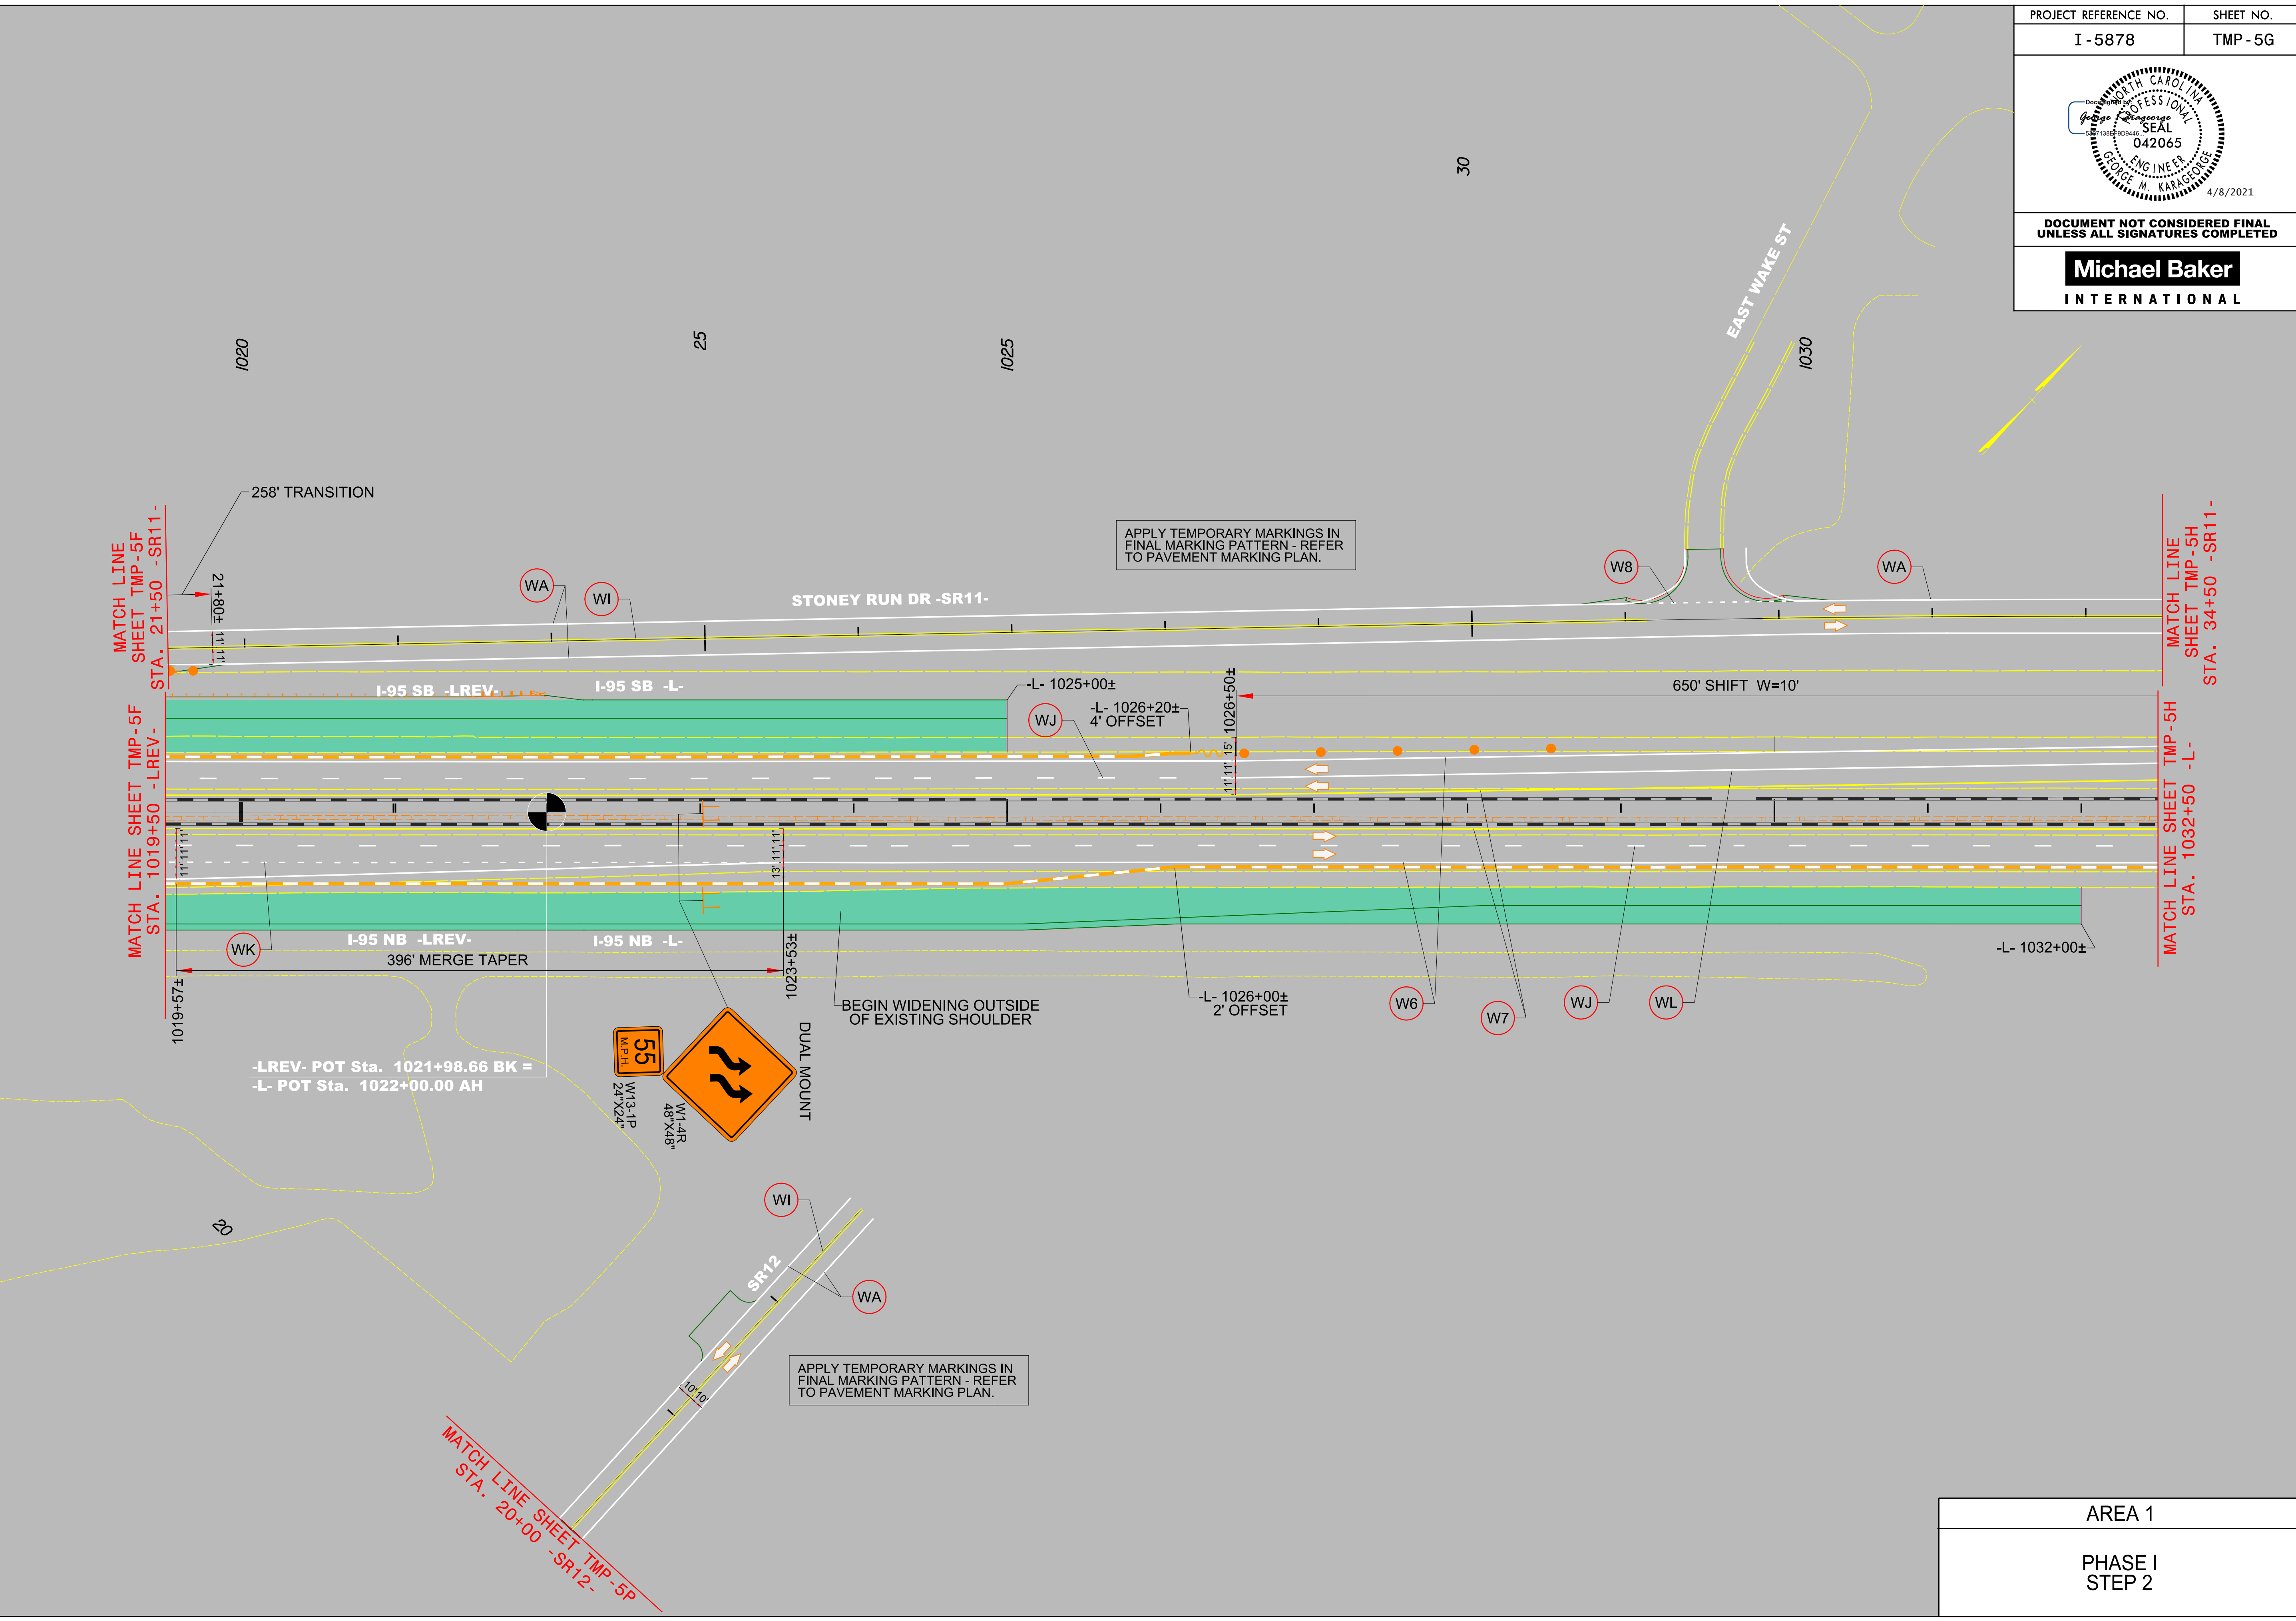

APPLY TEMPORARY MARKINGS IN FINAL MARKING PATTERN - REFER TO PAVEMENT MARKING PLAN.

BEGIN WIDENING OUTSIDE OF EXISTING SHOULDER

APPLY TEMPORARY MARKINGS IN FINAL MARKING PATTERN - REFER TO PAVEMENT MARKING PLAN.

MATCH LINE SHEET TMP-5F
STA. 21+50 -SR11-

MATCH LINE SHEET TMP-5F
STA. 1019+50 -LREV-

MATCH LINE SHEET TMP-5H
STA. 34+50 -SR11-

MATCH LINE SHEET TMP-5H
STA. 1032+50 -L-

MATCH LINE SHEET TMP-5P
STA. 20+00 -SR12-

AREA 1
PHASE I STEP 2