




DOCUMENT NOT CONSIDERED FINAL UNLESS ALL SIGNATURES COMPLETED

Michael Baker INTERNATIONAL

MATCH LINE SHEET TMP-5H STA. 1045+50 -L-

MATCH LINE SHEET TMP-5J STA. 1059+00 -L-

CONSTRUCT 8'-19' VARIABLE TEMP PVMT IN MEDIAN IN PREPARATION FOR I-95SB SHIFT & CULVERT STAGE 1 -L- 1033+00± TO 1051+00±

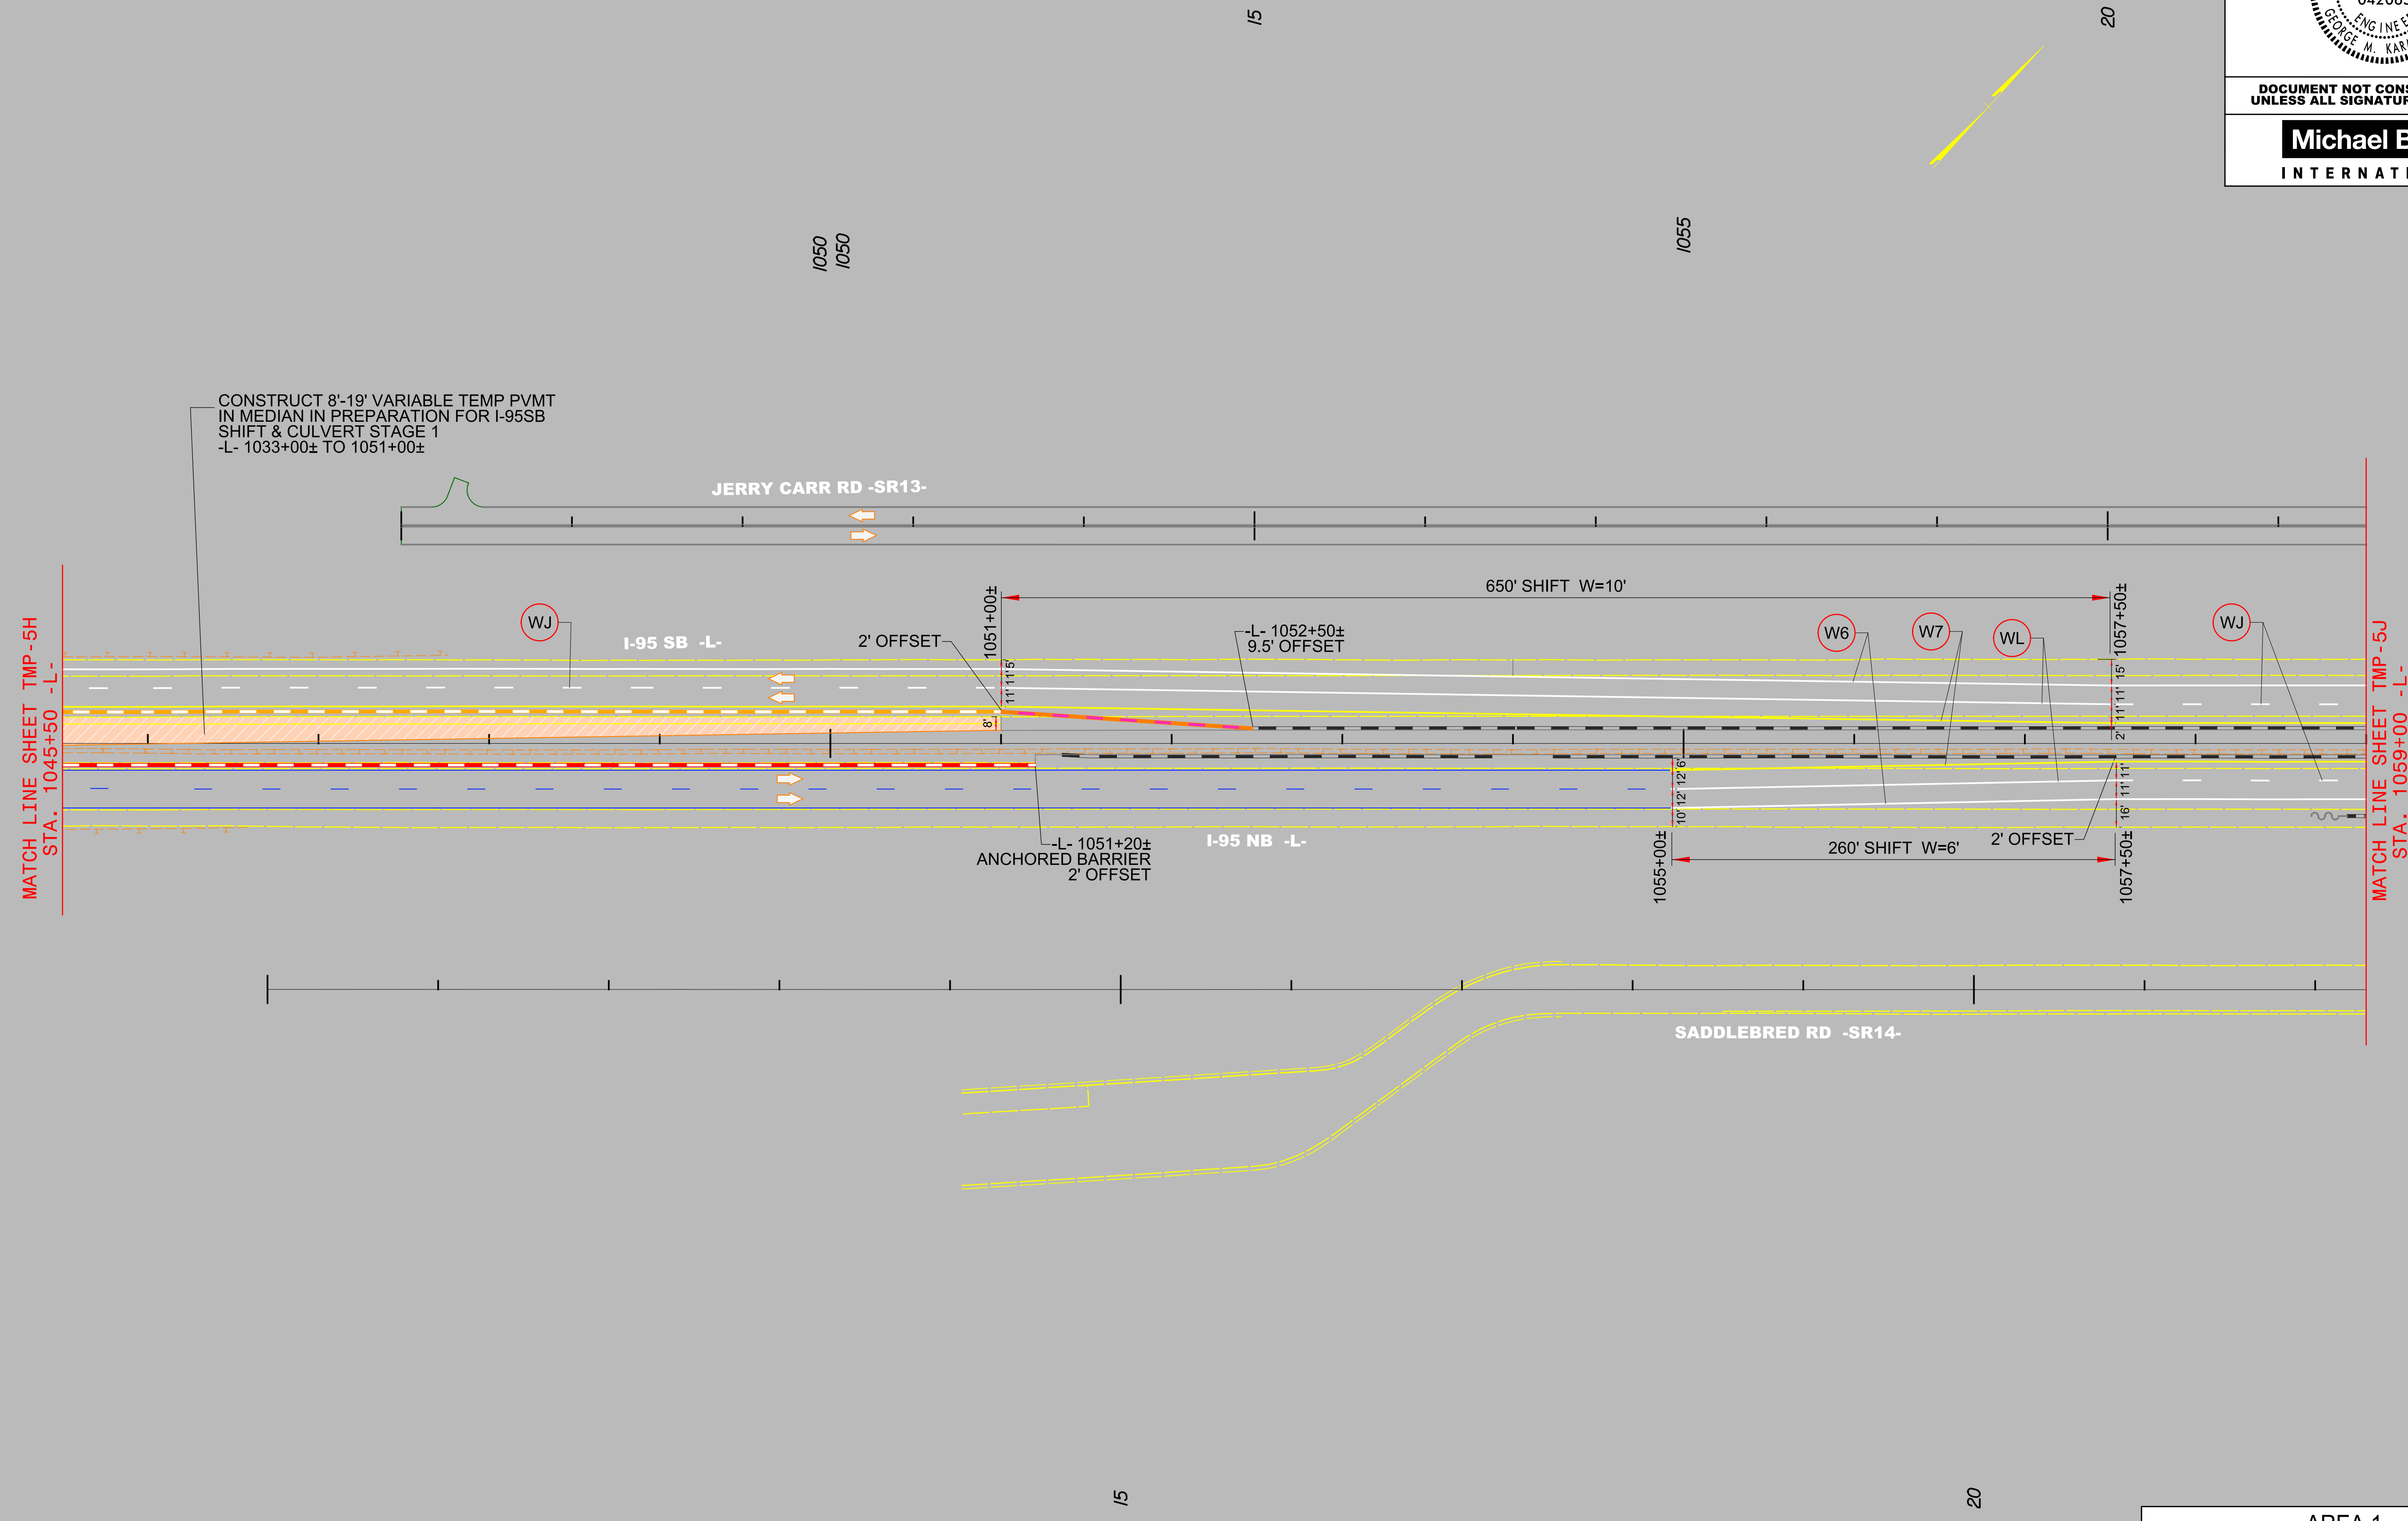

4/1/2021 R:\Tirg\Tirg\Transportation Management\PLAN SHEETS\I-5878\I-5878B TMP 05\AREA 01\STEP 02.dgn Caroline.Owings

AREA 1
PHASE I
STEP 2