



PROJECT REFERENCE NO.	SHEET NO.
I-5878	TMP-5N

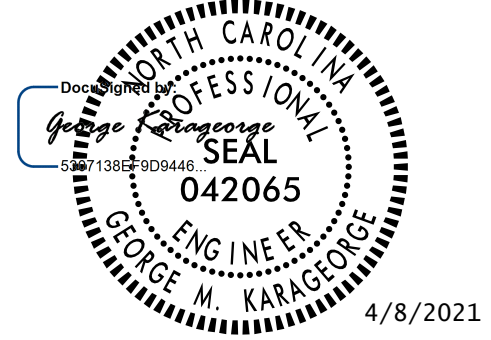

DOCUMENT NOT CONSIDERED FINAL
UNLESS ALL SIGNATURES COMPLETED

Michael Baker
INTERNATIONAL

4/1/2021 R:\Tireff\Transportation Management\PLAN SHEETS\I-5878\TMP 05N AREA 01PHASE 01STEP 02.dgn Carolina, Owings

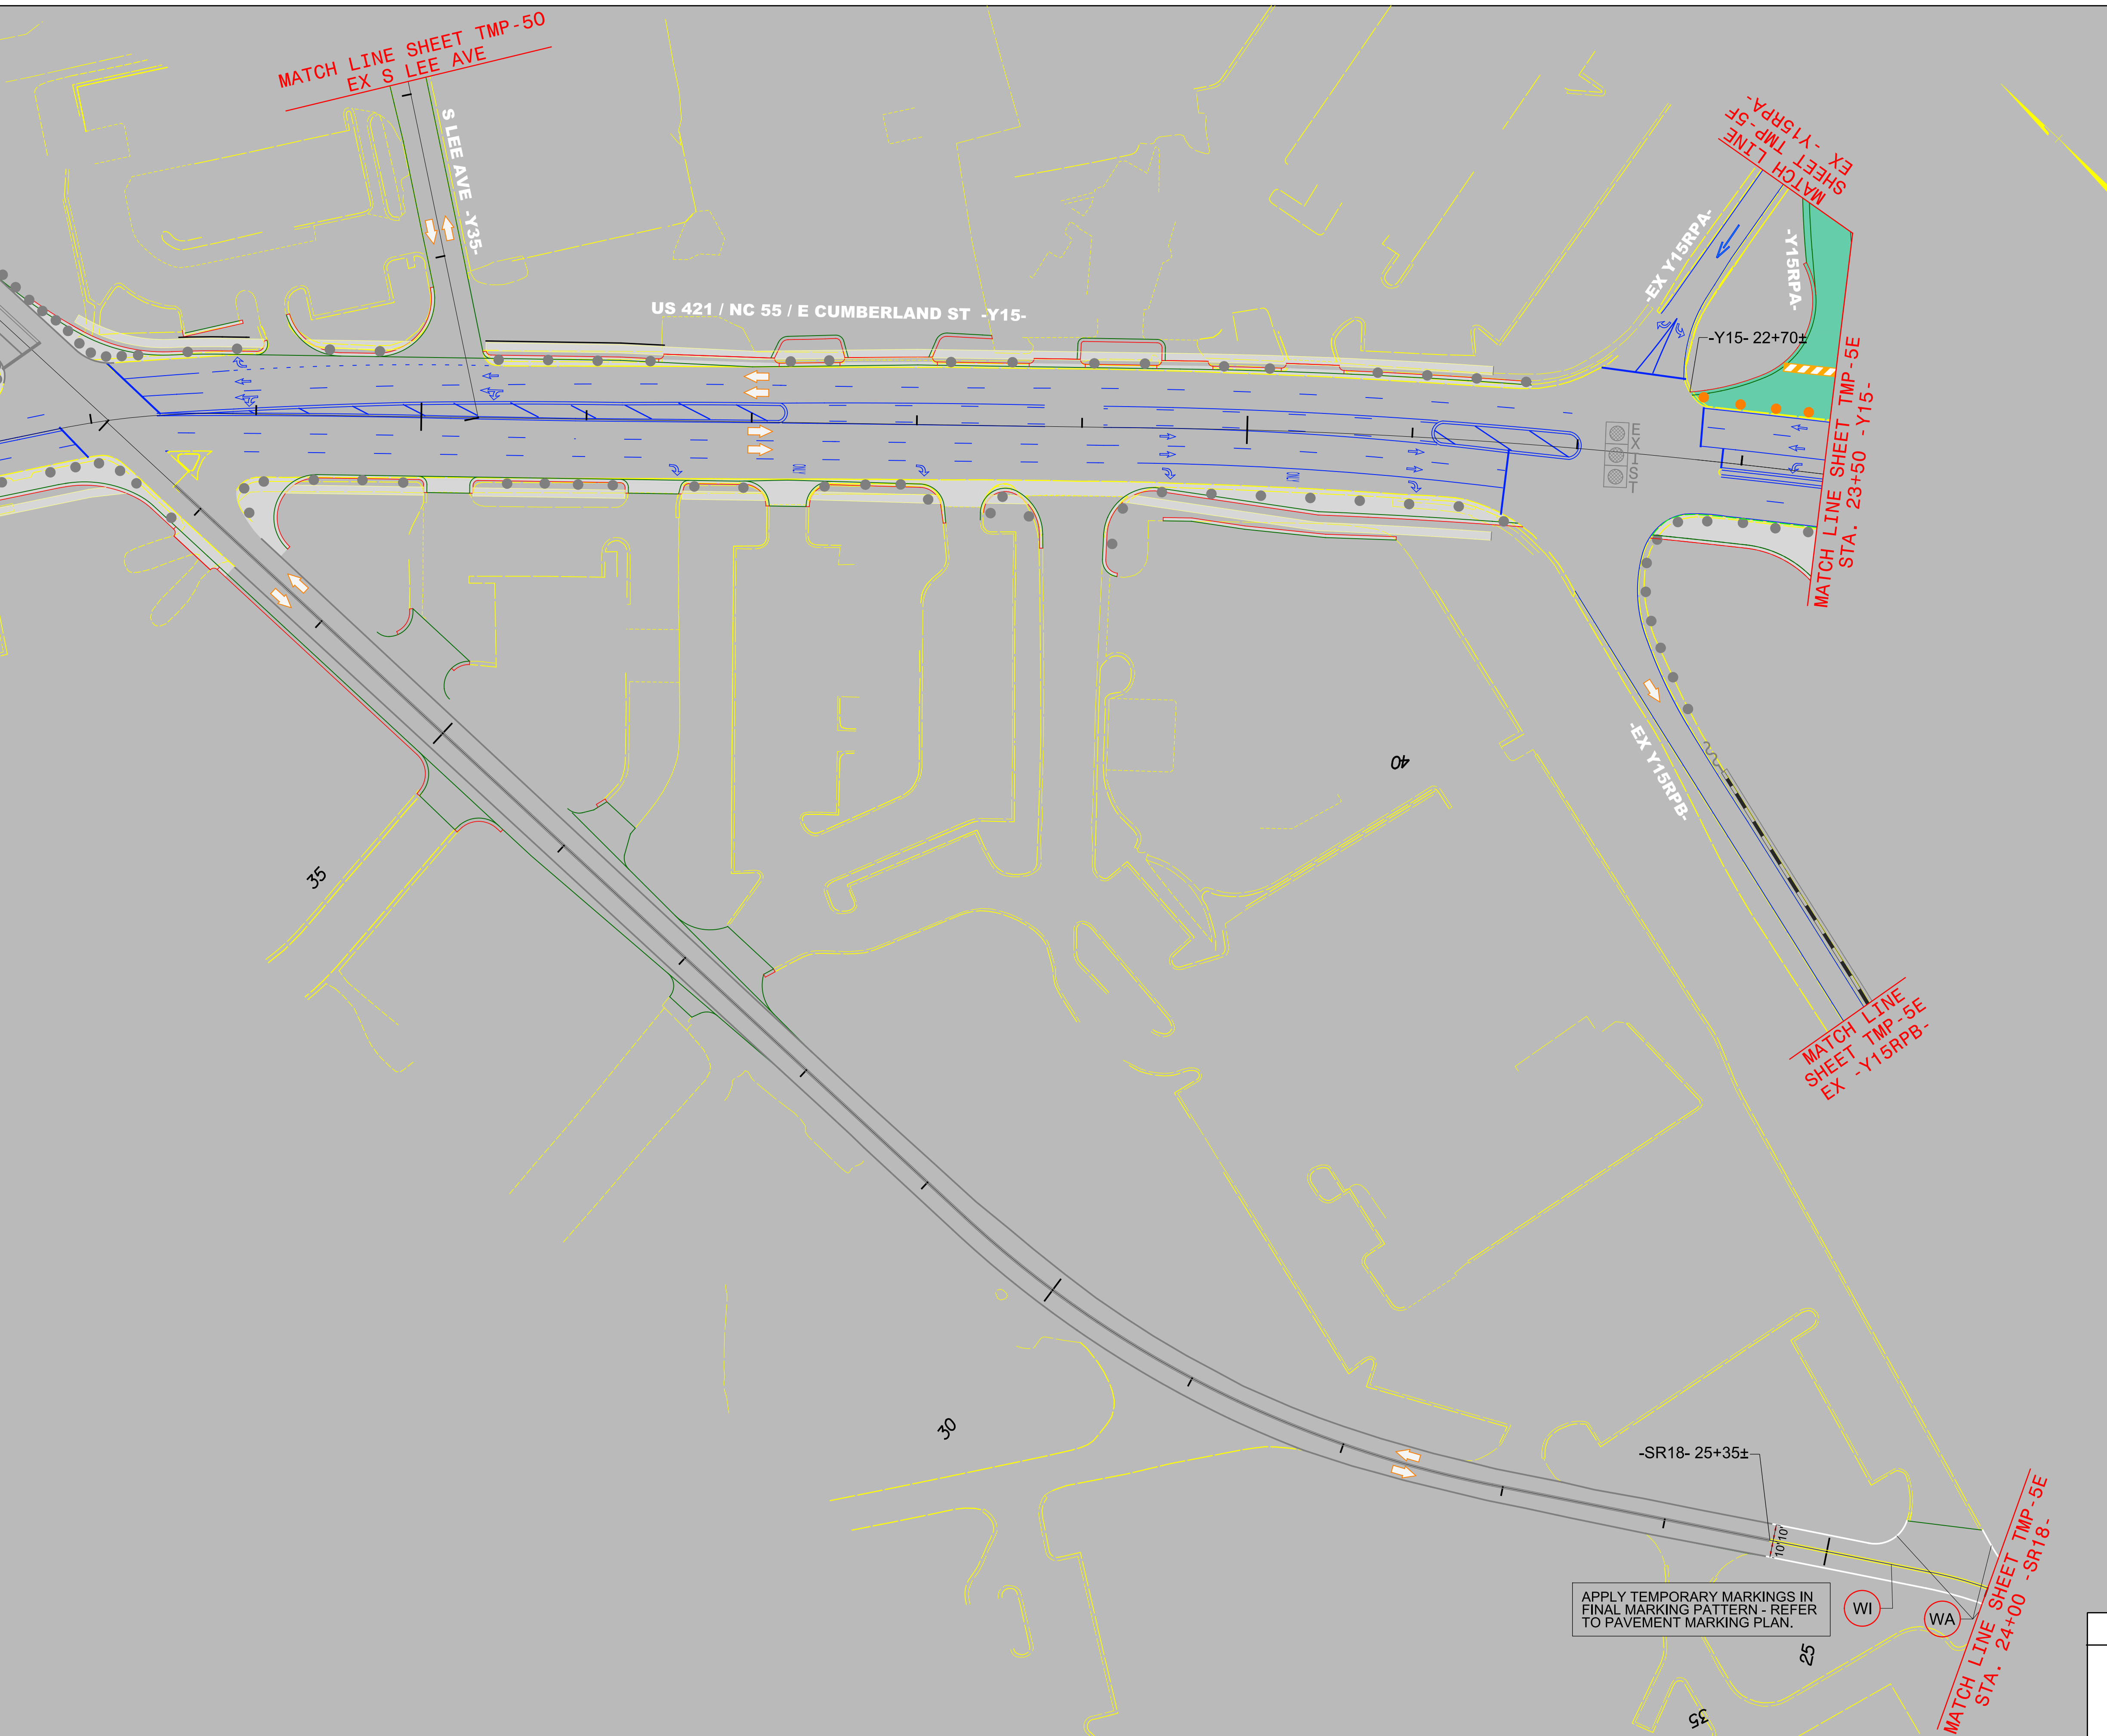

APPLY TEMPORARY MARKINGS IN FINAL MARKING PATTERN - REFER TO PAVEMENT MARKING PLAN.

AREA 1
PHASE I STEP 2