
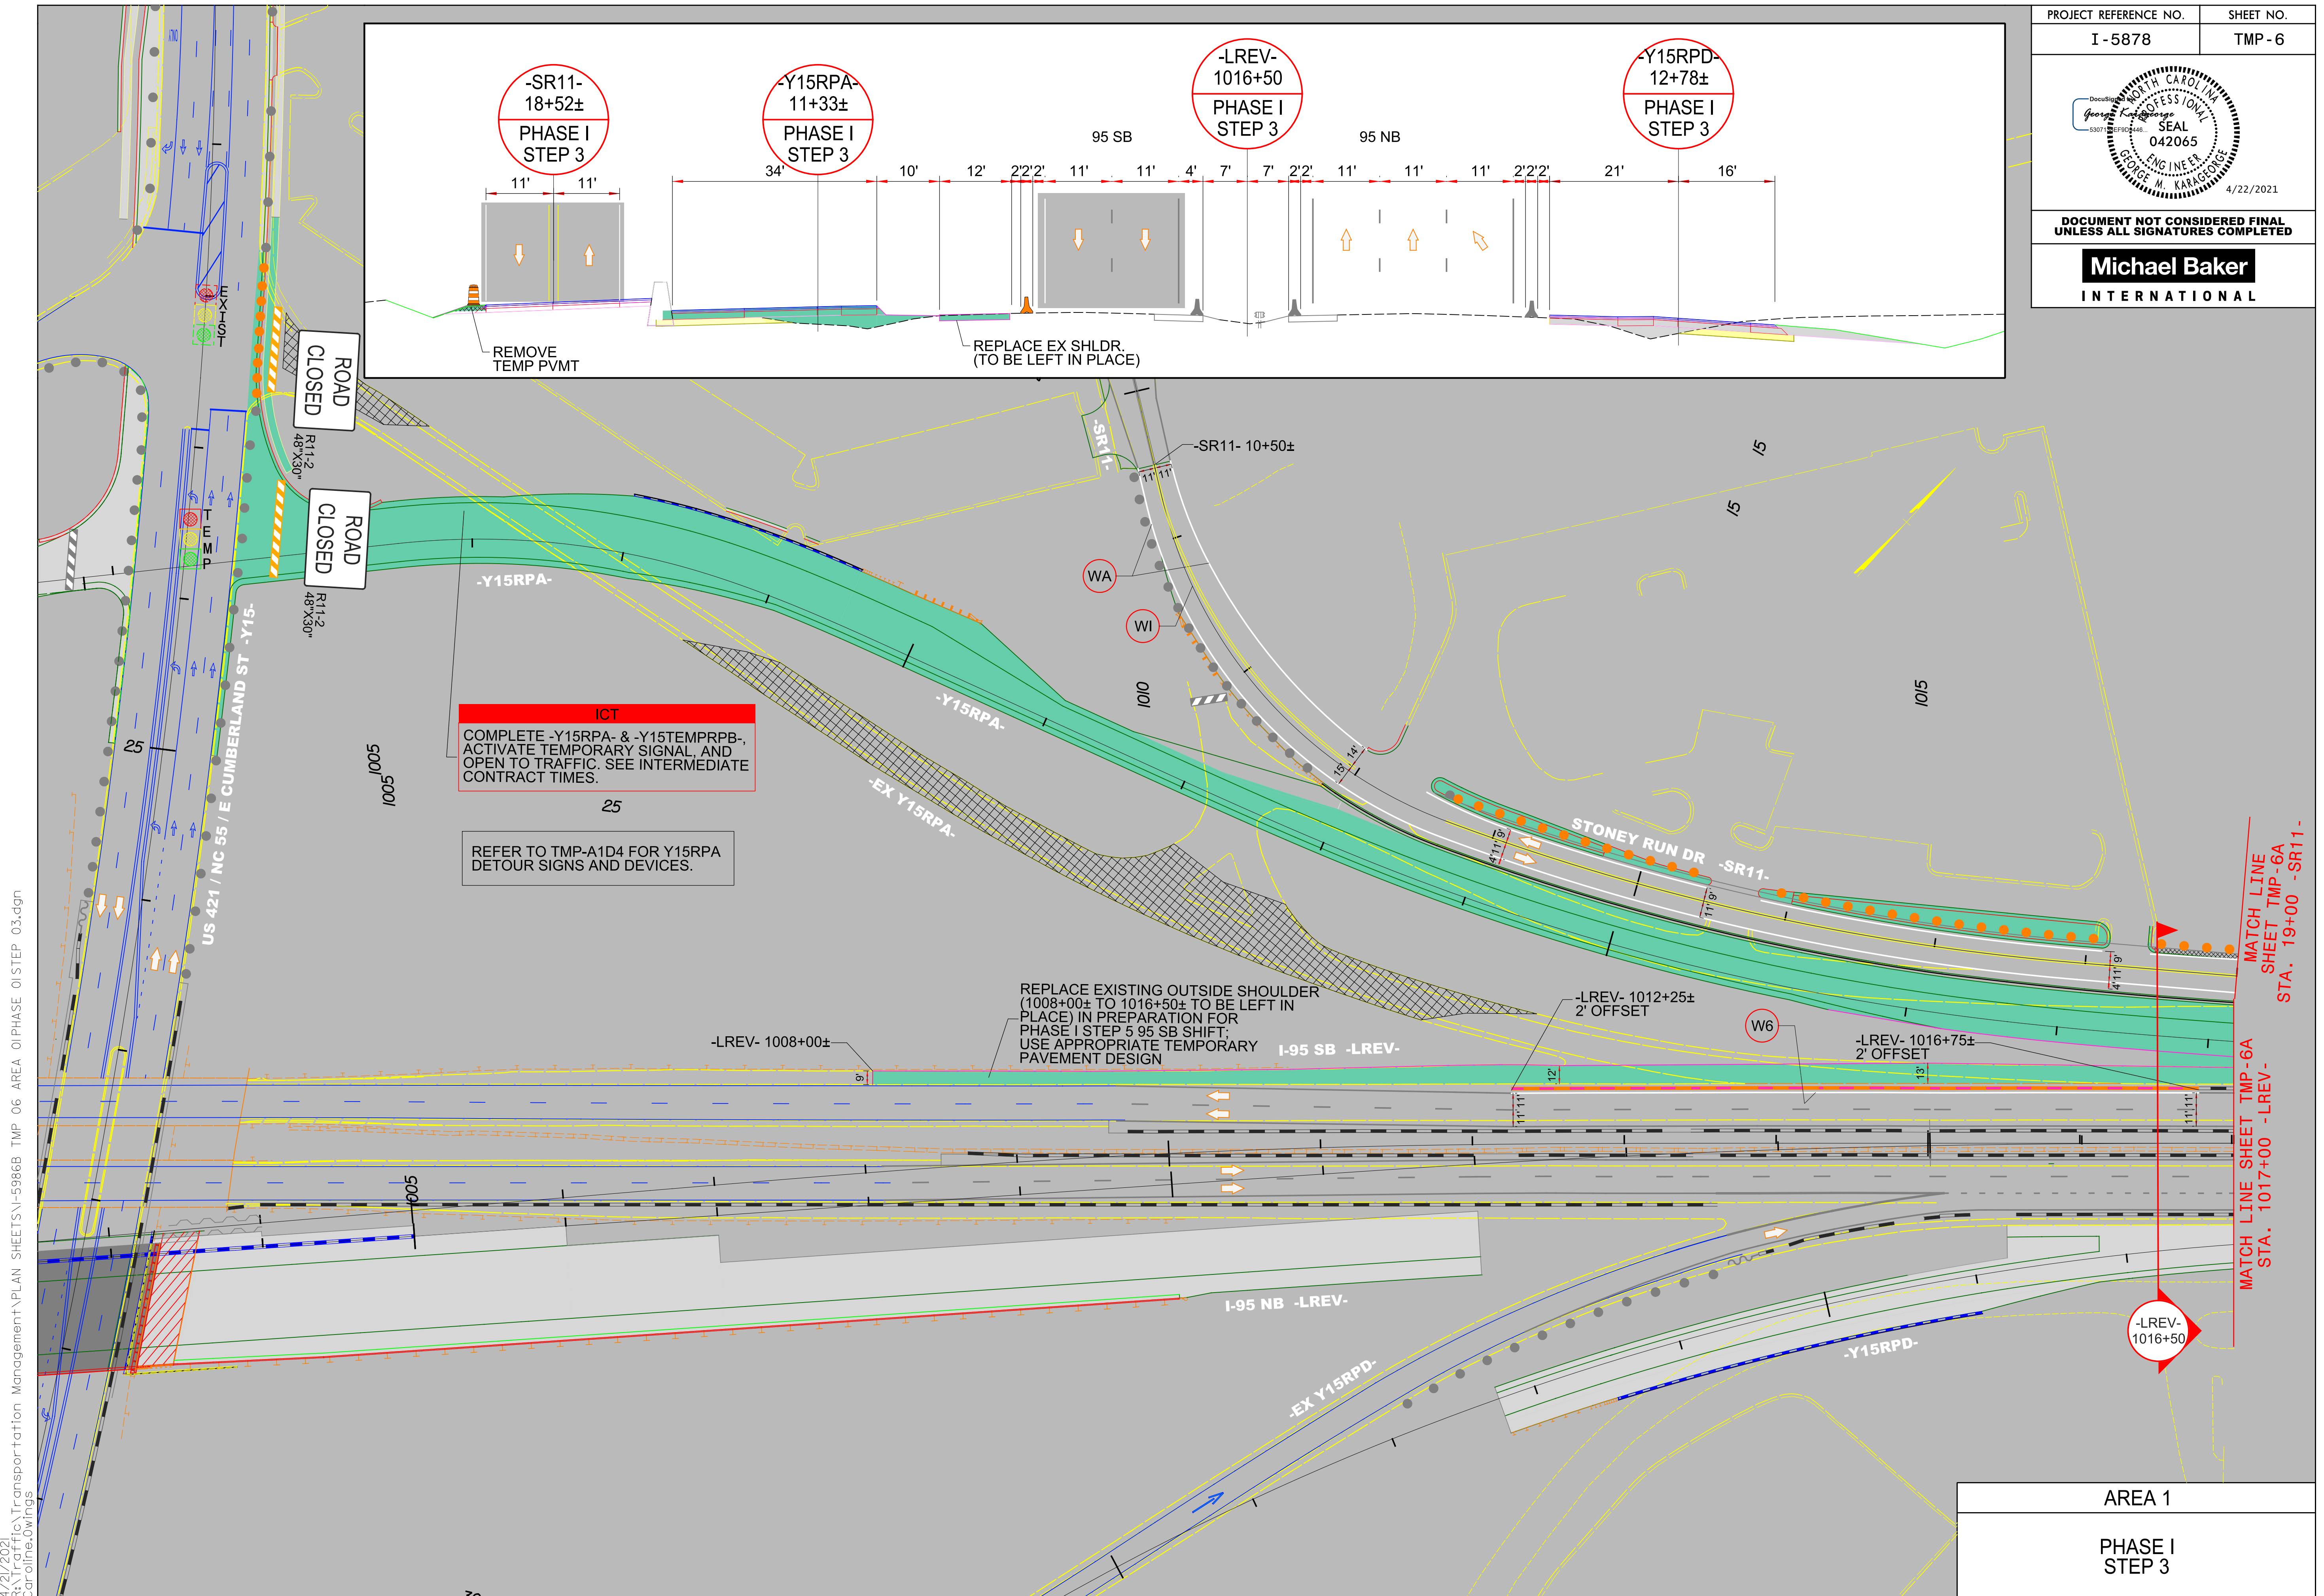


PROJECT REFERENCE NO. I-5878	SHEET NO. TMP-6
<p>DOCUMENT NOT CONSIDERED FINAL UNLESS ALL SIGNATURES COMPLETED</p>	
<p>Michael Baker INTERNATIONAL</p>	

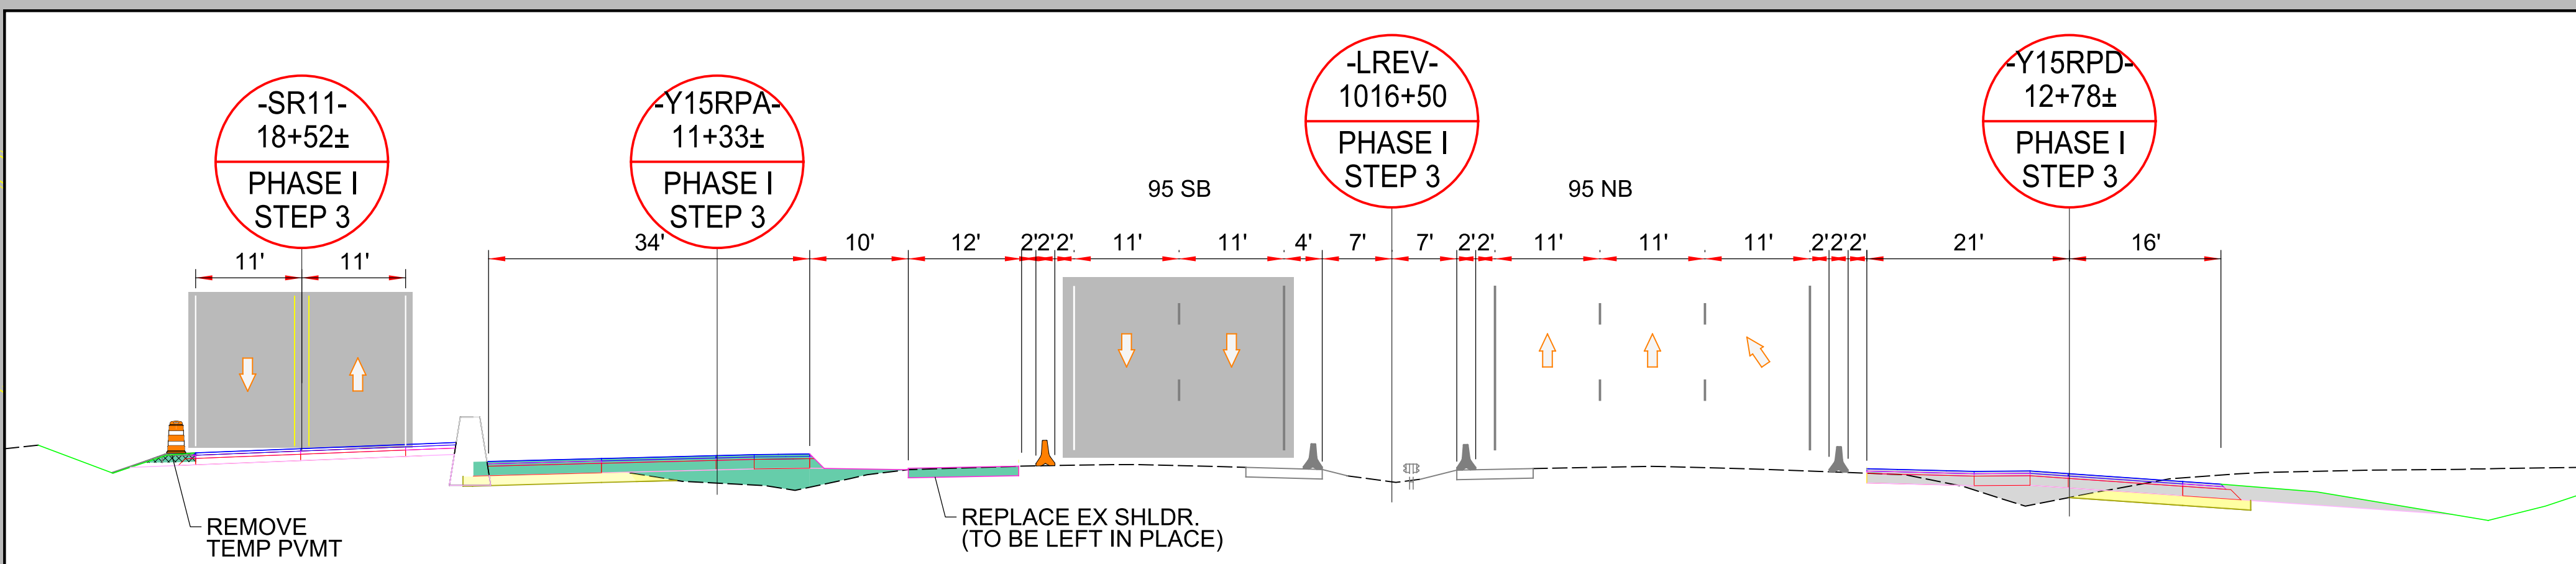

4/22/2021
 R:\Traffic\Transportation Management\PLAN SHEETS\I-5878\TMP_06 AREA 01\PHASE 01STEP_03.dgn
 Corline.Owings

MATCH LINE
 SHEET TMP-6A
 STA. 19+00 -SR11-

MATCH LINE SHEET TMP-6A
 STA. 1017+00 -LREV-

AREA 1

**PHASE I
STEP 3**