



PROJECT REFERENCE NO.	SHEET NO.
I-5878	TMP-6C

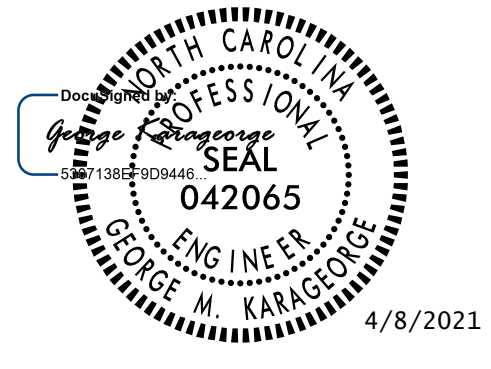

DOCUMENT NOT CONSIDERED FINAL
UNLESS ALL SIGNATURES COMPLETED

Michael Baker
INTERNATIONAL

4/1/2021
R:\Traffic\Transportation Management\PLAN SHEETS\I-5886B TMP 06C AREA 01PHASE 01STEP 03.dgn
Caroline.Owings

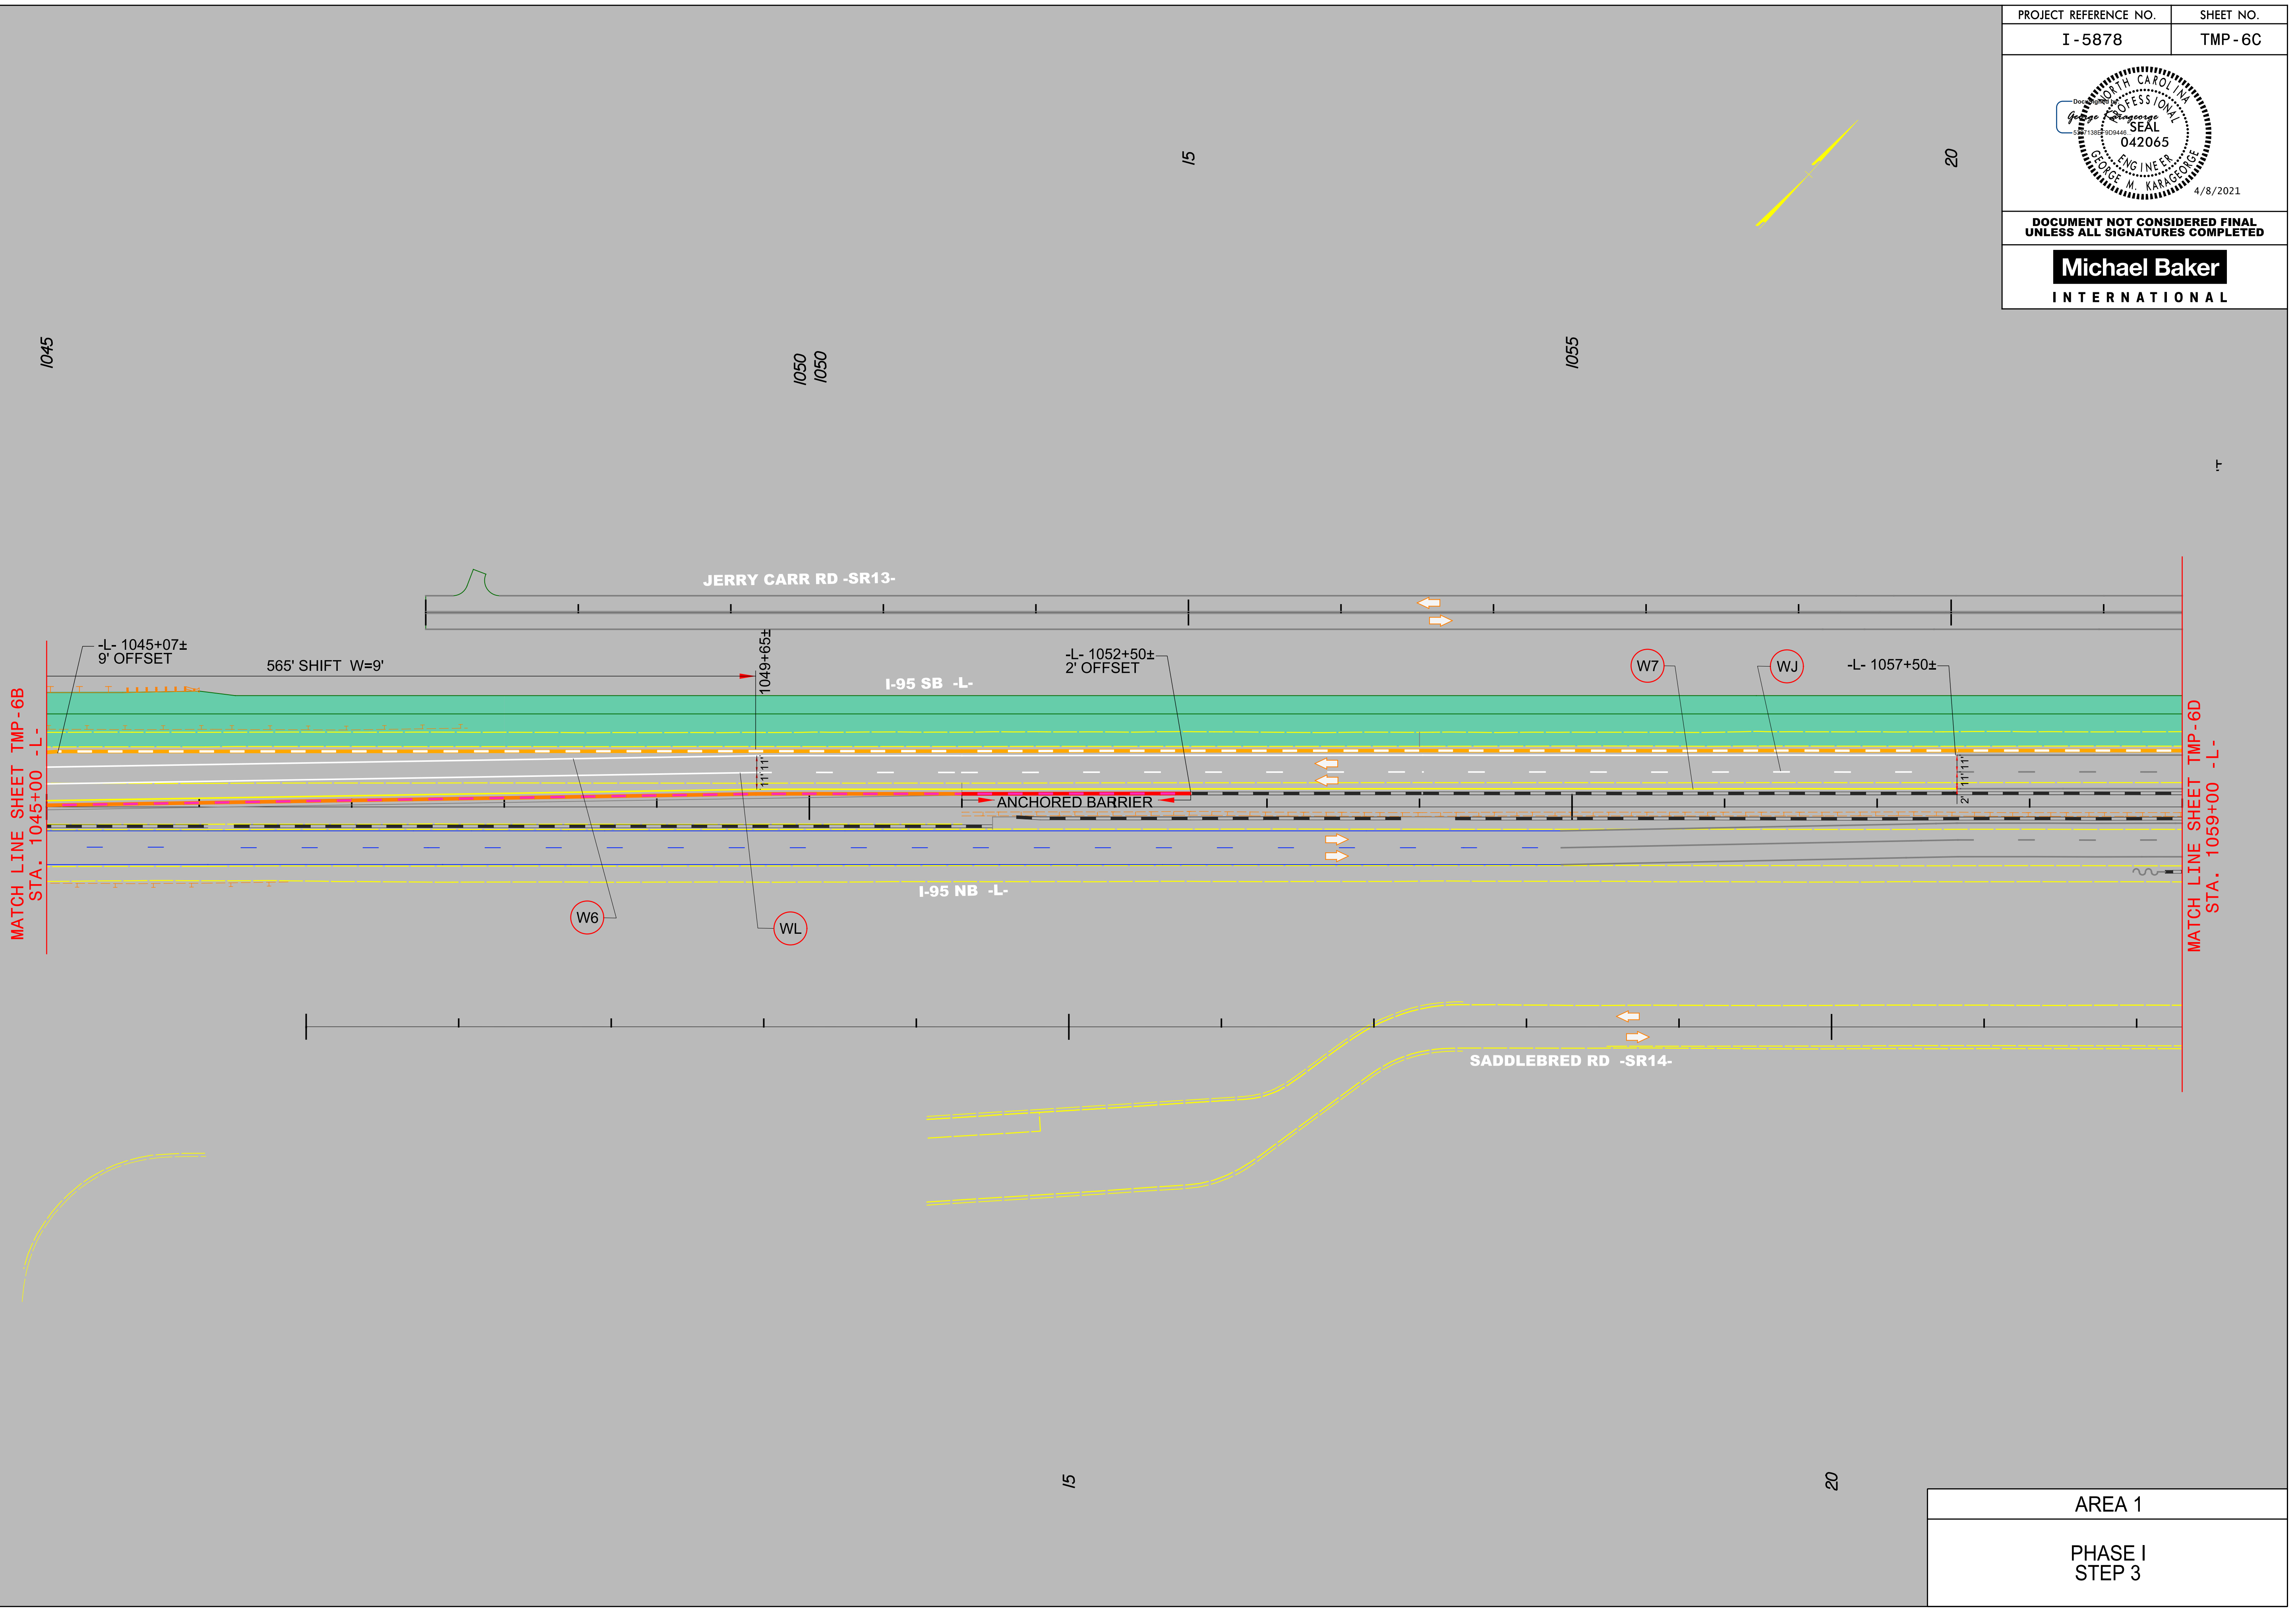

AREA 1
PHASE I STEP 3